
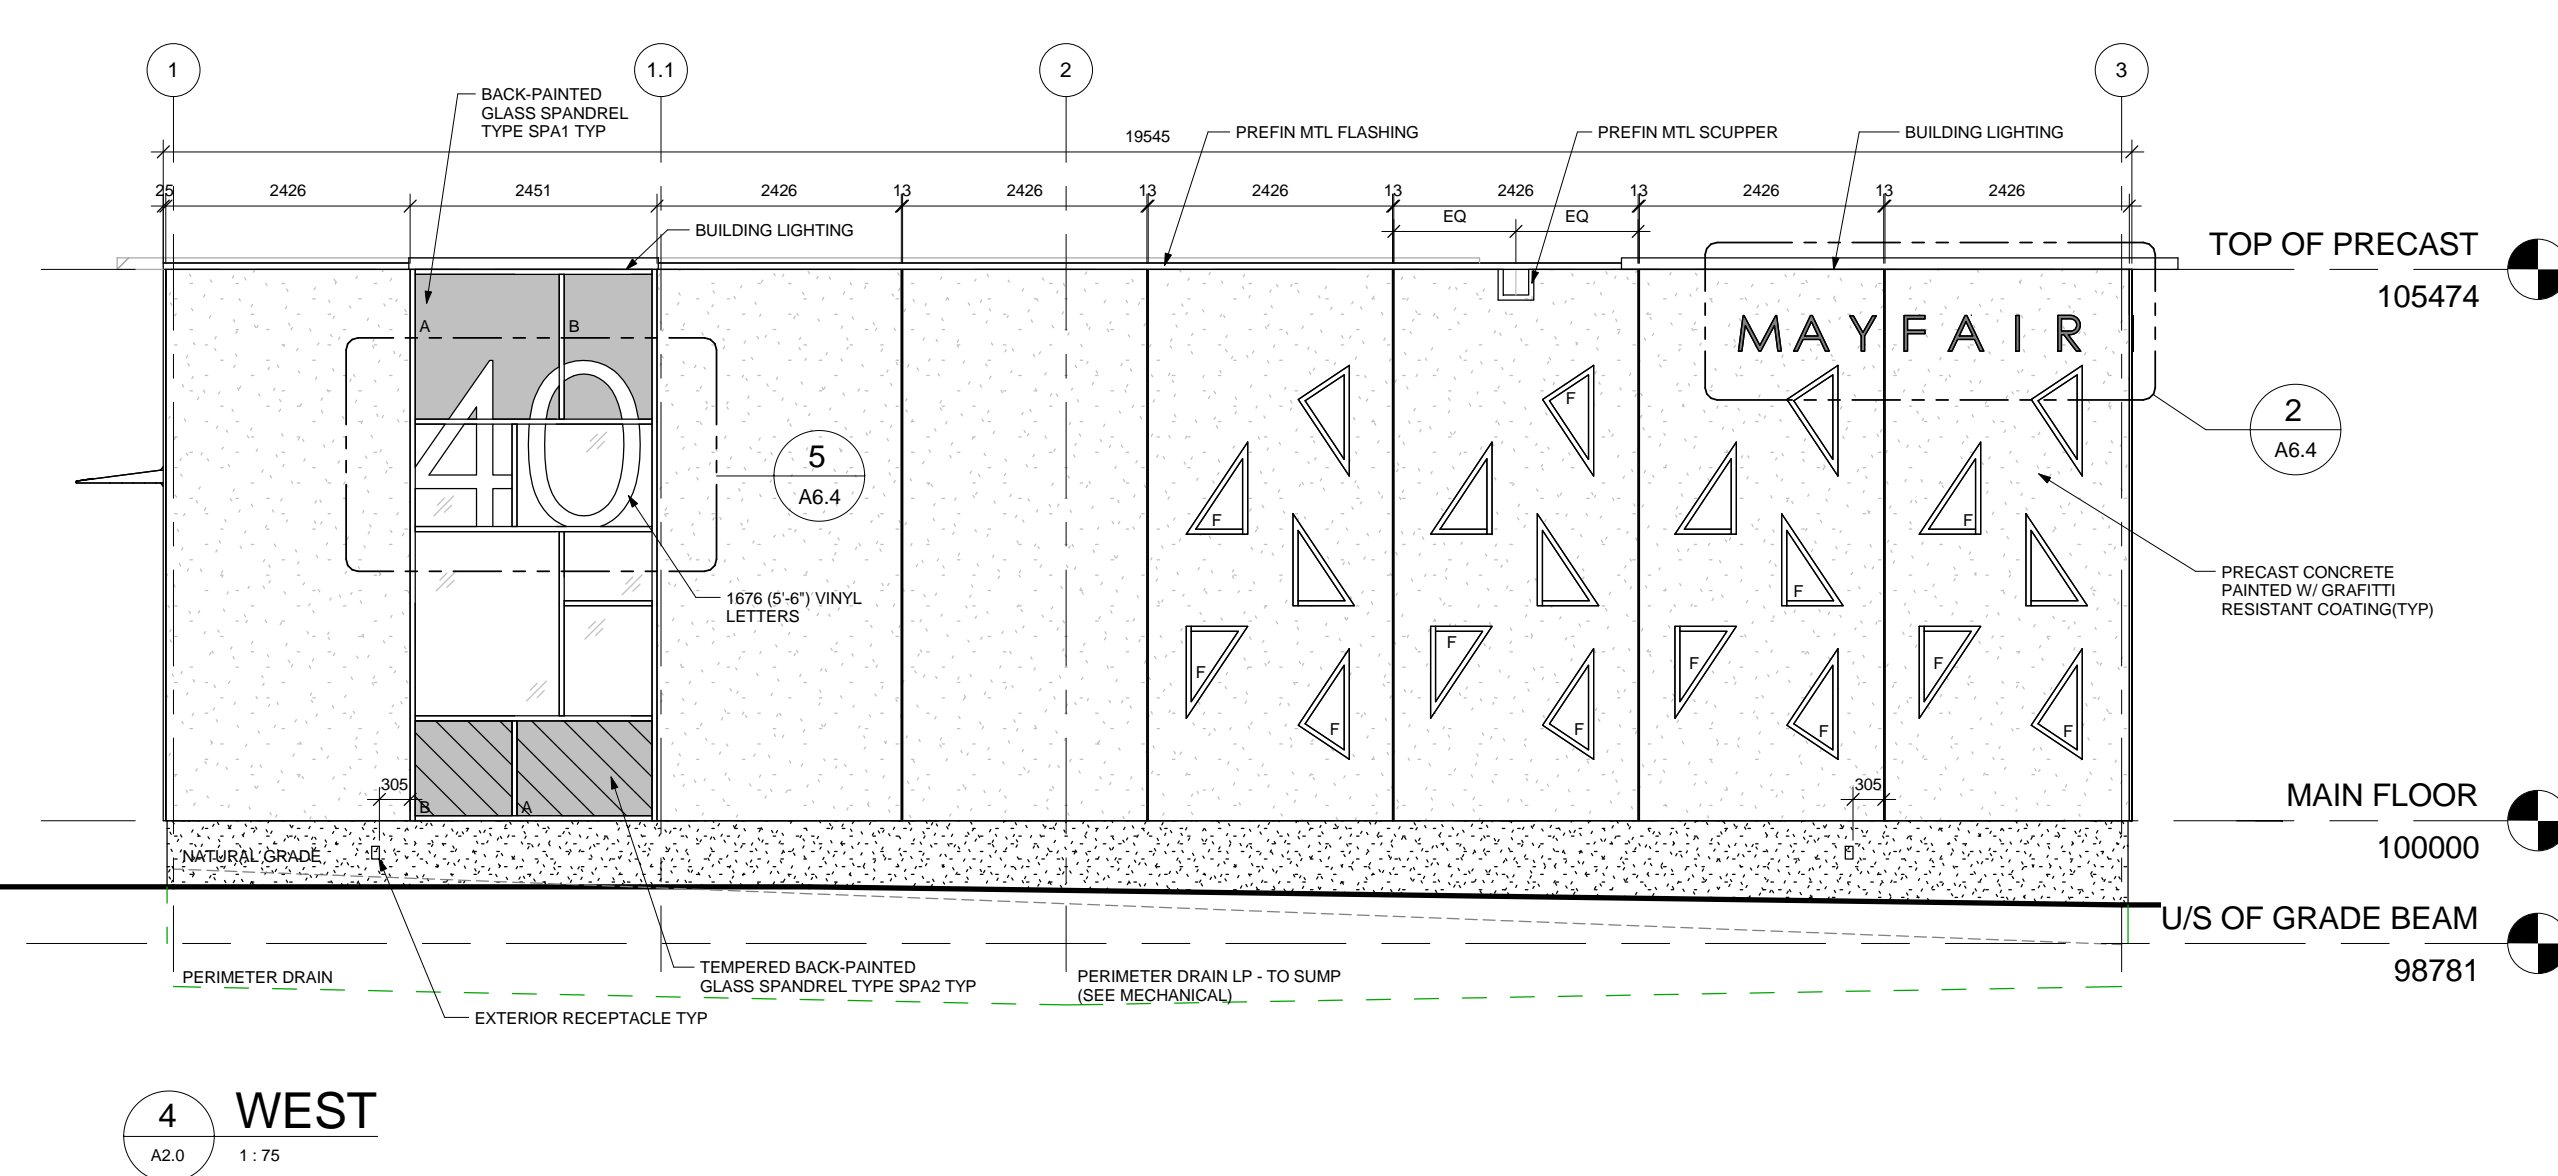
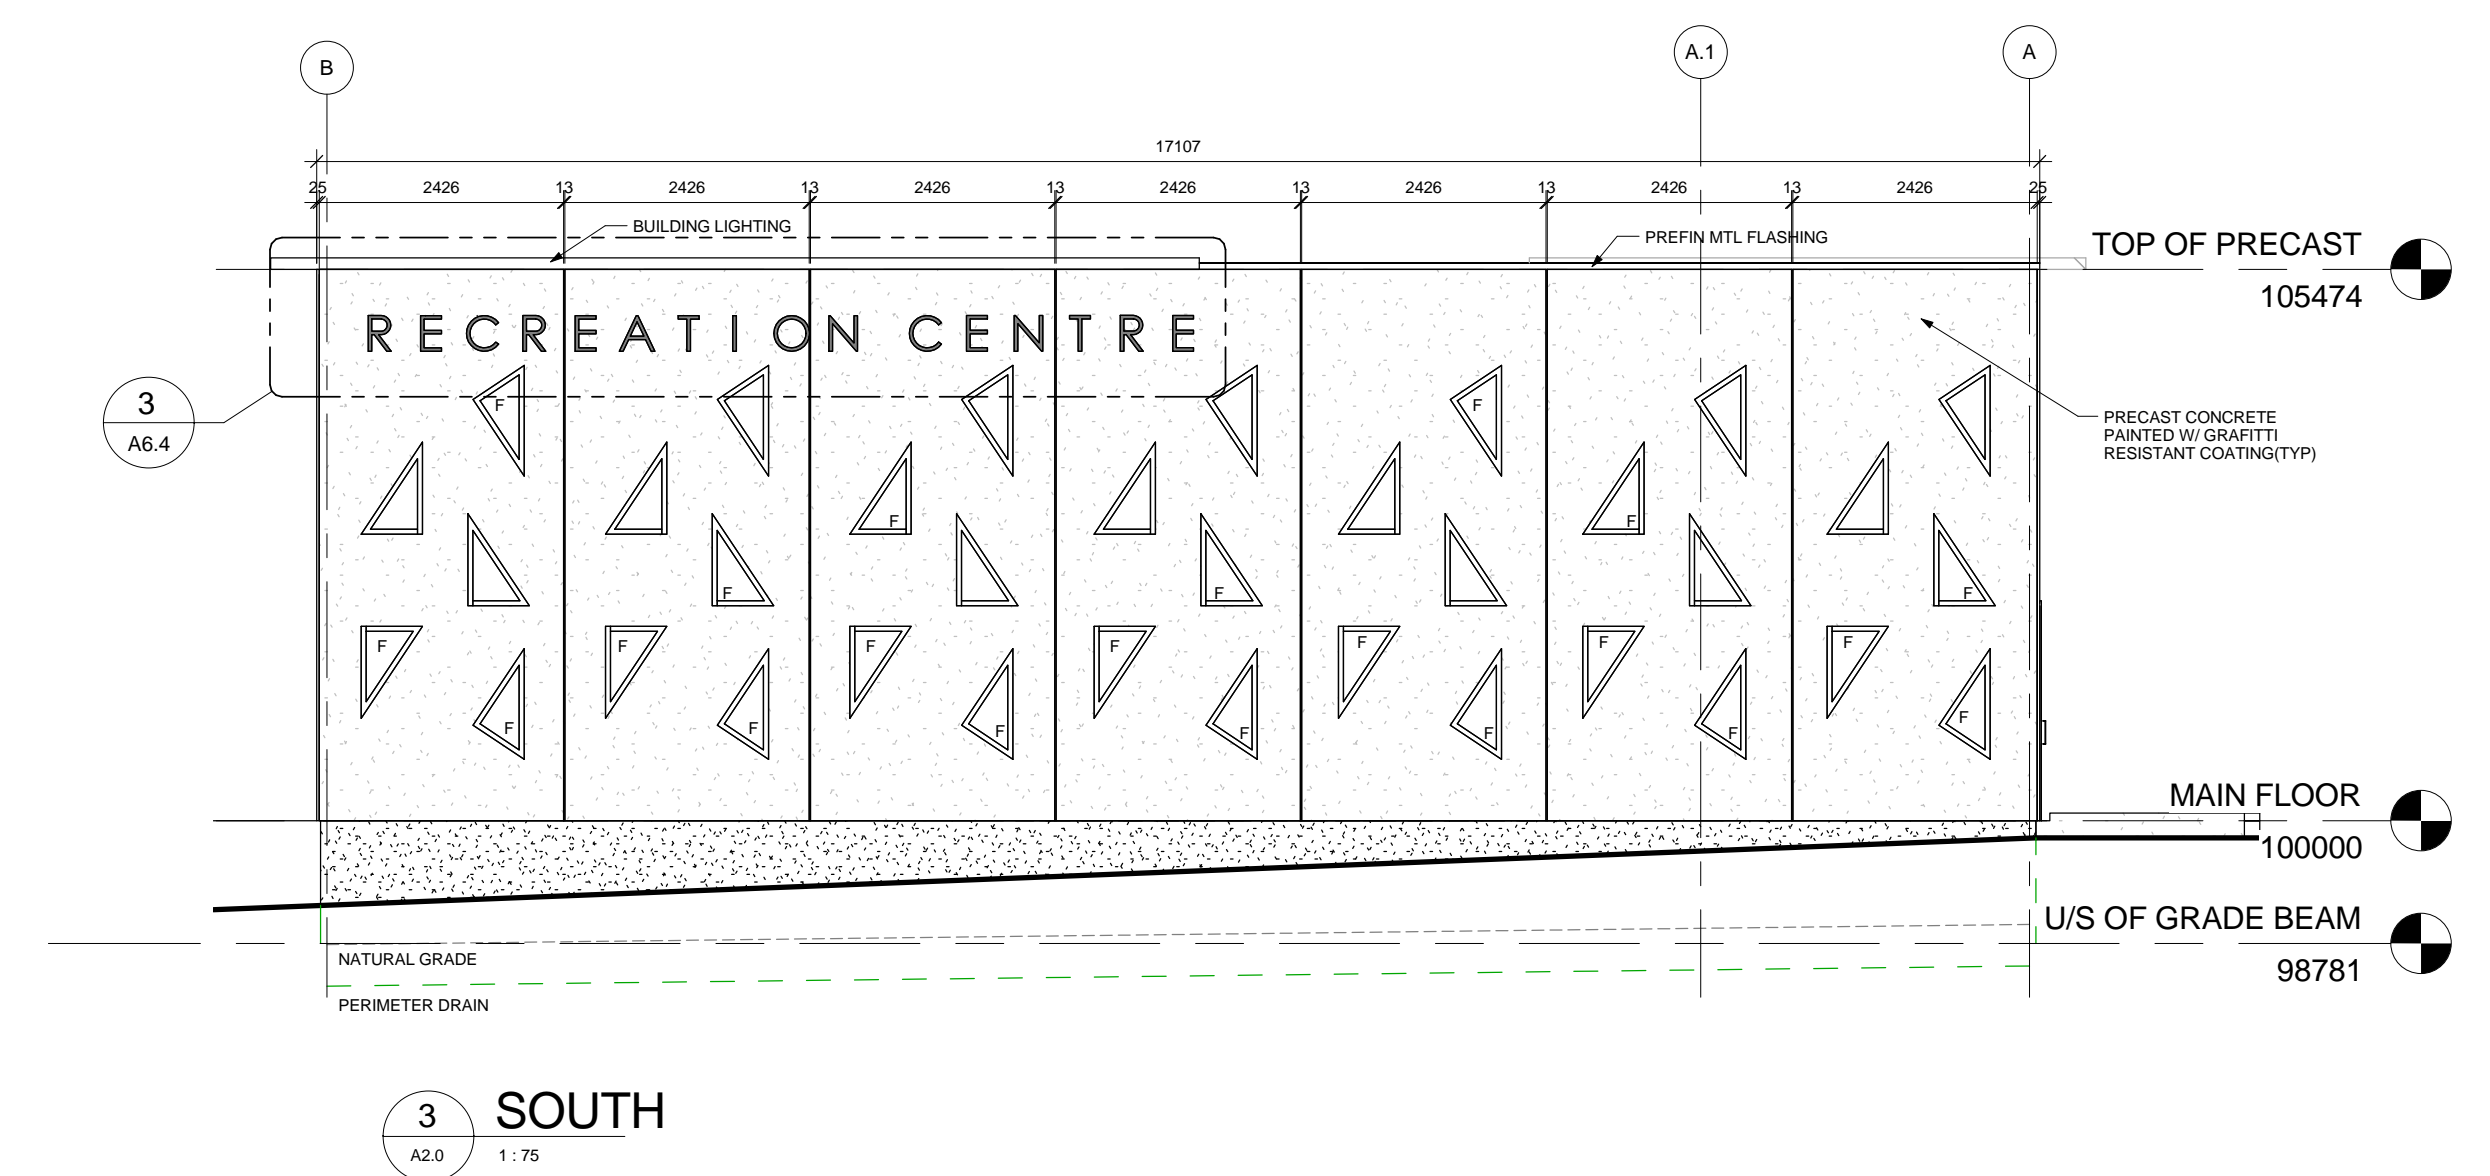
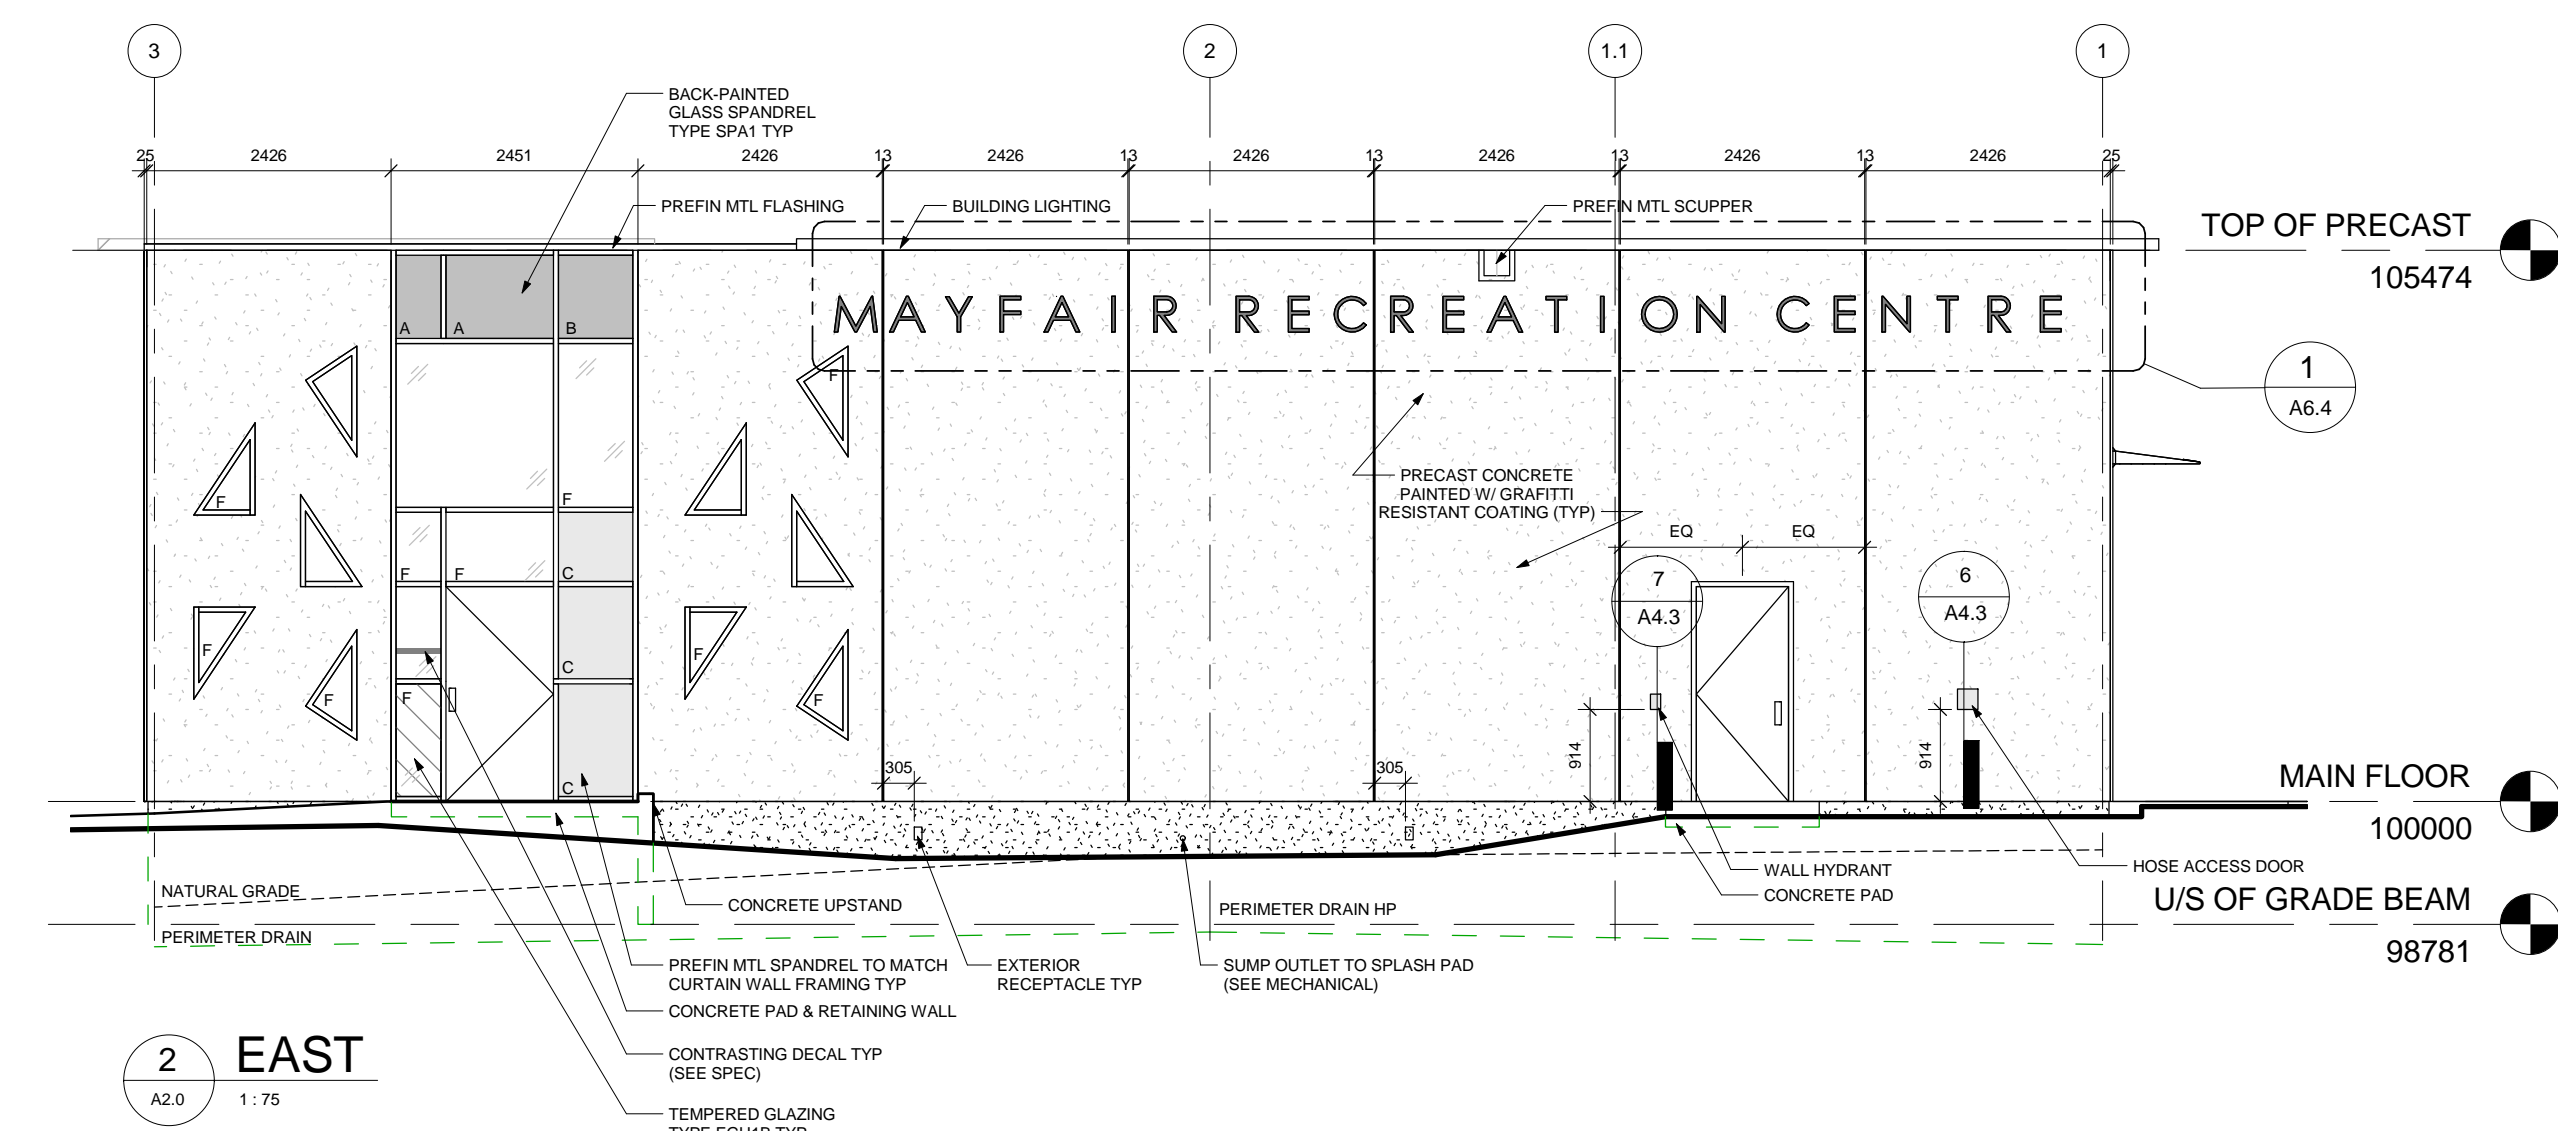


- NOTES:
- 'A' YELLOW-GREEN BACK-PAINTED GLASS SPANDREL, TYPE SPA1
 - 'B' LIGHT GREEN BACK-PAINTED GLASS SPANDREL, TYPE SPA1
 - ALL TRIANGULAR WINDOWS TO BE TEMPERED GLASS ON EXTERIOR TYPE EG2A. SEE A2.2A.3 FOR LOCATION INTERIOR TEMPERED GLASS TYPE EG2B
 - 'C' ANODIZED ALUMINUM SPANDREL TO MATCH CURTAIN WALL FRAMING
 - ALL DOORS TO HAVE TEMPERED GLAZING (SEE DOOR SCHEDULE)
 - SEE A2.0 AND SPECIFICATION FOR SIGNAGE INFORMATION
 - ALL TRIANGULAR WINDOWS TO BE TEMPERED GLASS ON EXTERIOR TYPE EG2A. SEE A2.2A.3 FOR LOCATION INTERIOR TEMPERED GLASS TYPE EG2B
 - 'F' FROSTED GLASS APPLIED TO INTERIOR PANE
 - SEE SPECIFICATION FOR ADDITIONAL SIGNAGE INFORMATION

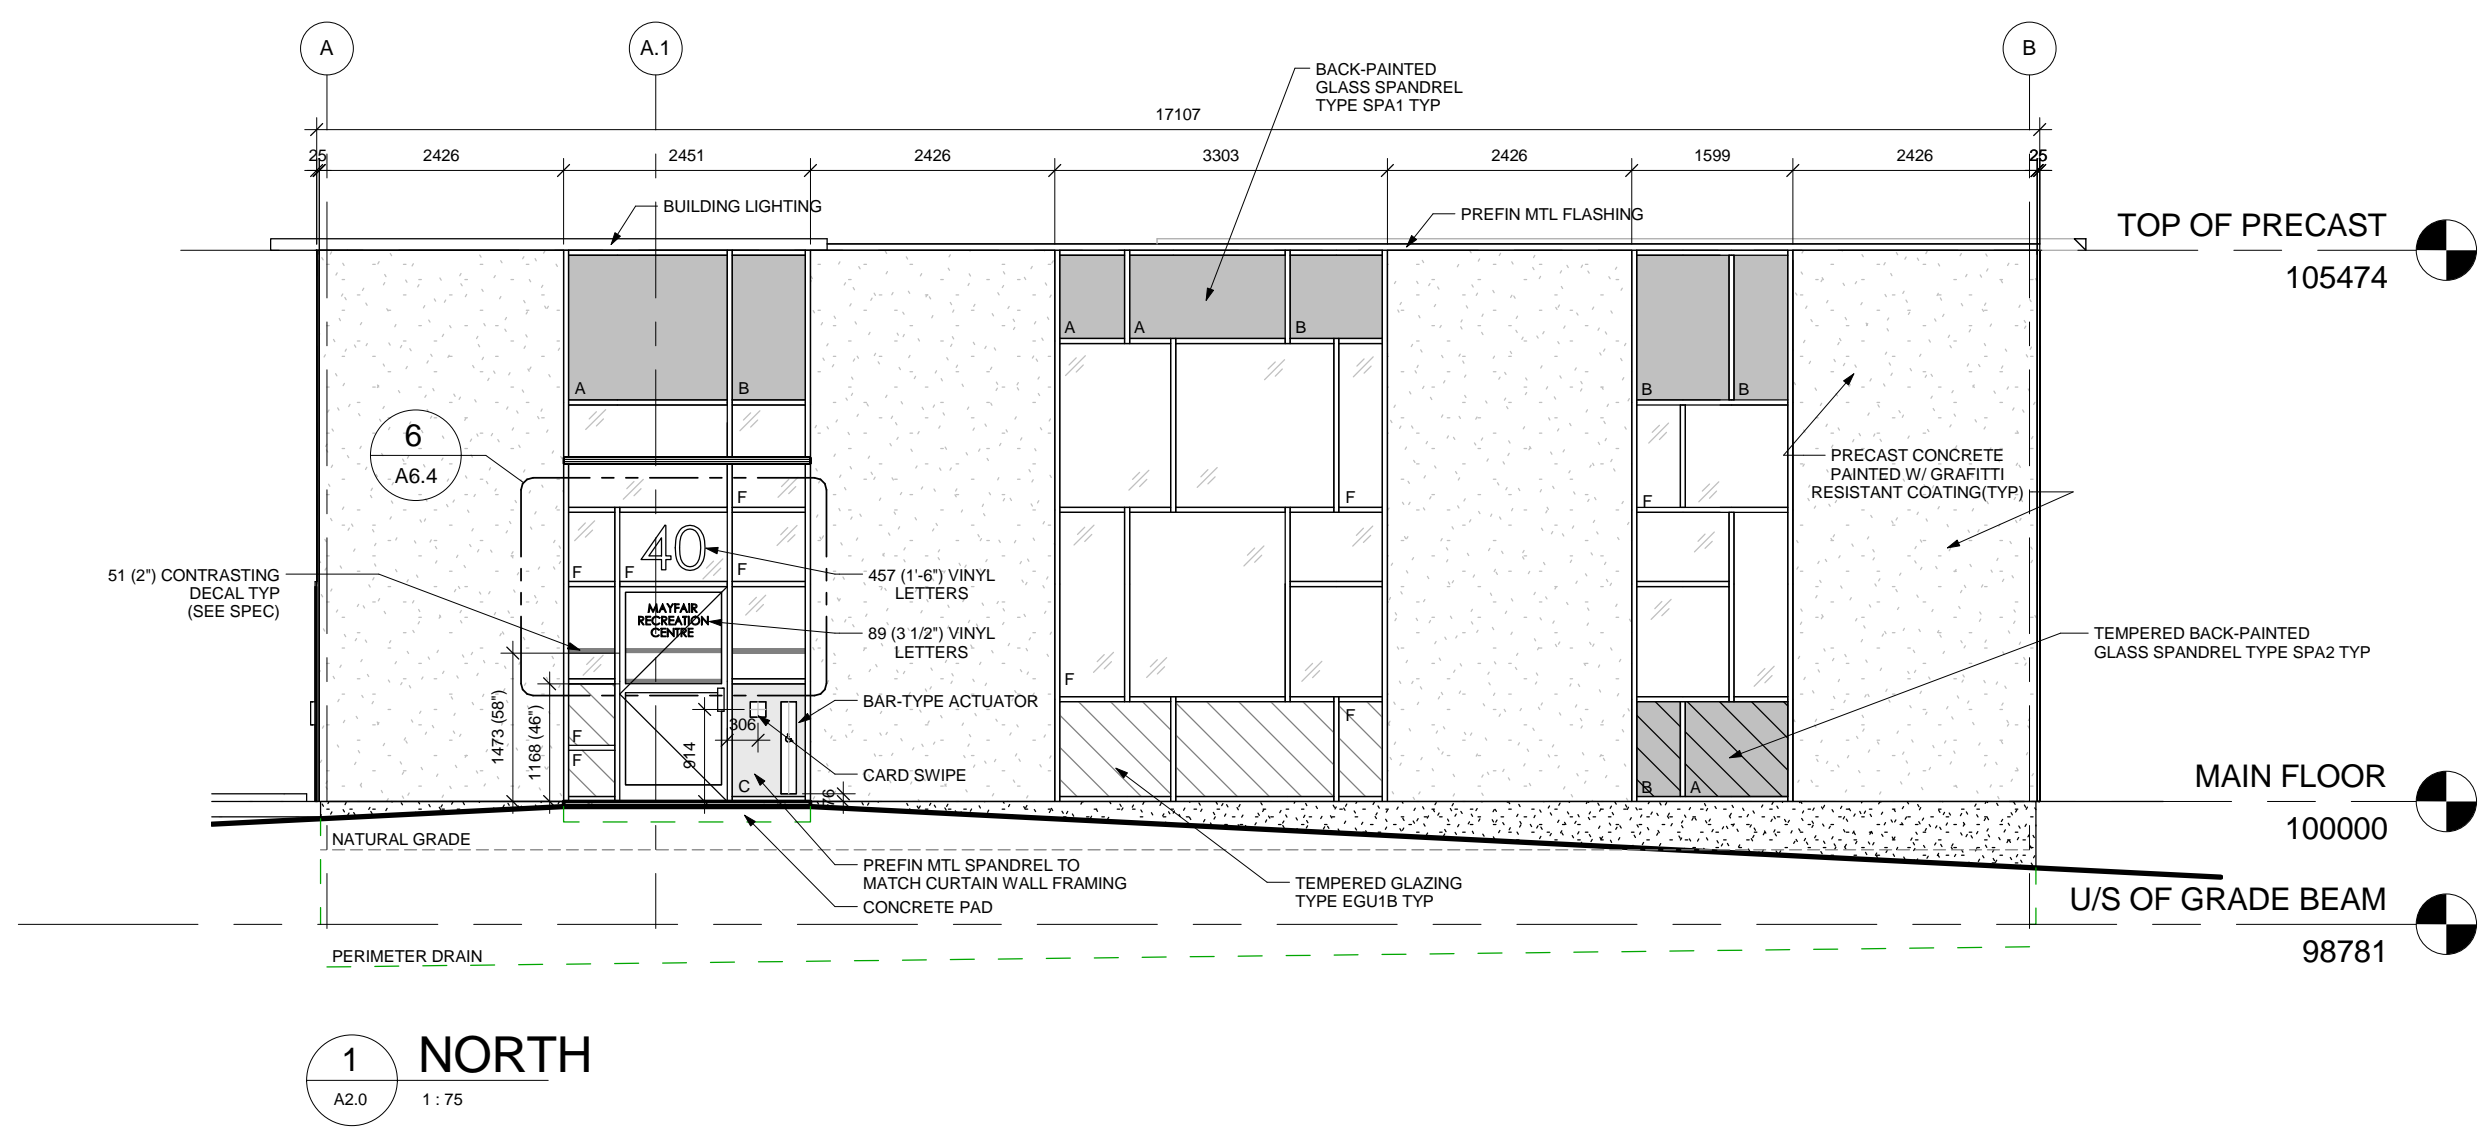

Project:
MAYFAIR RECREATION CENTRE
40 MAYFAIR PLACE
Project Number: 2011.112
Bid Opportunity Number: 556-2012

Drawing Title:
EXTERIOR ELEVATIONS

#	Issue/Revision	Date
1	66% REVIEW	AUG 16 2012
2	66% REISSUE REVIEW	NOV 26 2012
3	99% REVIEW	MAR 6 2013
4	ISSUED FOR TENDER	APR 12 2013

Sheet No: **A2.0**

This drawing is property of the Architect and cannot be reproduced or used without the consent of the Architect. The Contractor is responsible for checking and verifying all levels and dimensions and shall report all discrepancies to the Architect and obtain clarification prior to commencing work.