


2 EXISTING PHOTO
L7 Scale: 1:200



3 EXISTING PHOTO
L7 Scale: 1:200



1 BONNEycastle PARK AMPHITHEATRE SITE PLAN
L7 Scale: 1:200

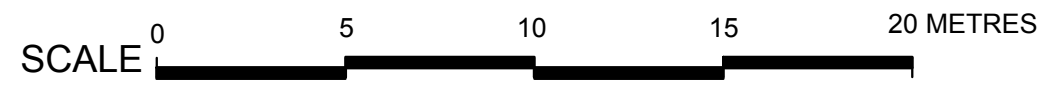

PROJECT TITLE CITY OF WINNIPEG ASSINIBOINE RIVERWALK FLOOD REPAIRS RESTORATION 2012	DRAWING TITLE BONNEycastle PARK AMPHITHEATRE		NO.	REVISIONS	BY	DATE	
	KEN RECH LANDSCAPE ARCHITECTS INC. 1480 Wellington Crescent Winnipeg Manitoba Email kenrech@mymts.net R3N 0B3 Tel(204) 489-6616		DRAWN BY K. RECH	SCALE as noted	SHEET NO. L7		
			PRINT DATE	DATE Sept.3, 2013			
			FILE NO. 12-23	REVISION 0			