



THE CITY OF WINNIPEG

WATER AND WASTE DEPARTMENT

BID OPPORTUNITY NO. 915-2013


CONSTRUCTION OF THE NEW BYNG PLACE OUTFALL & GATE CHAMBER & RIVERBANK STABILITY IMPROVEMENTS - COCKBURN/CALROSSIE COMBINED SEWER RELIEF WORKS

DRAWING NO.	TITLE
	COVER SHEET
LD-7231	NEW BYNG PLACE OUTFALL (RR-37B) PLAN AND PROFILE
LD-7232	NEW BYNG PLACE OUTFALL (RR-37B) OUTFALL DETAILS
LD-7233	NEW BYNG PLACE OUTFALL (RR-37B) MISCELLANEOUS DETAILS
LD-7234	NEW BYNG PLACE OUTFALL (RR-37B) RIVERBANK REMEDIATION: PLAN
LD-7235	NEW BYNG PLACE OUTFALL (RR-37B) RIVERBANK REMEDIATION: SECTION AND DETAILS
LD-7236	NEW BYNG PLACE GATE CHAMBER (RR-37B) STRUCTURAL: PLAN
LD-7237	NEW BYNG PLACE GATE CHAMBER (RR-37B) STRUCTURAL: SECTIONS AND DETAILS
LD-7238	NEW BYNG PLACE GATE CHAMBER (RR-37B) STRUCTURAL: REINFORCING DETAILS
LD-7239	NEW BYNG PLACE GATE CHAMBER (RR-37B) STRUCTURAL: MISC METALS DETAILS
LD-7240	TOILERS PARK ARCHITECTURAL UPGRADES

RELEASED FOR CONSTRUCTION BY:

WATER & WASTE DEPARTMENT PROJECT ENGINEER

DATE: _____

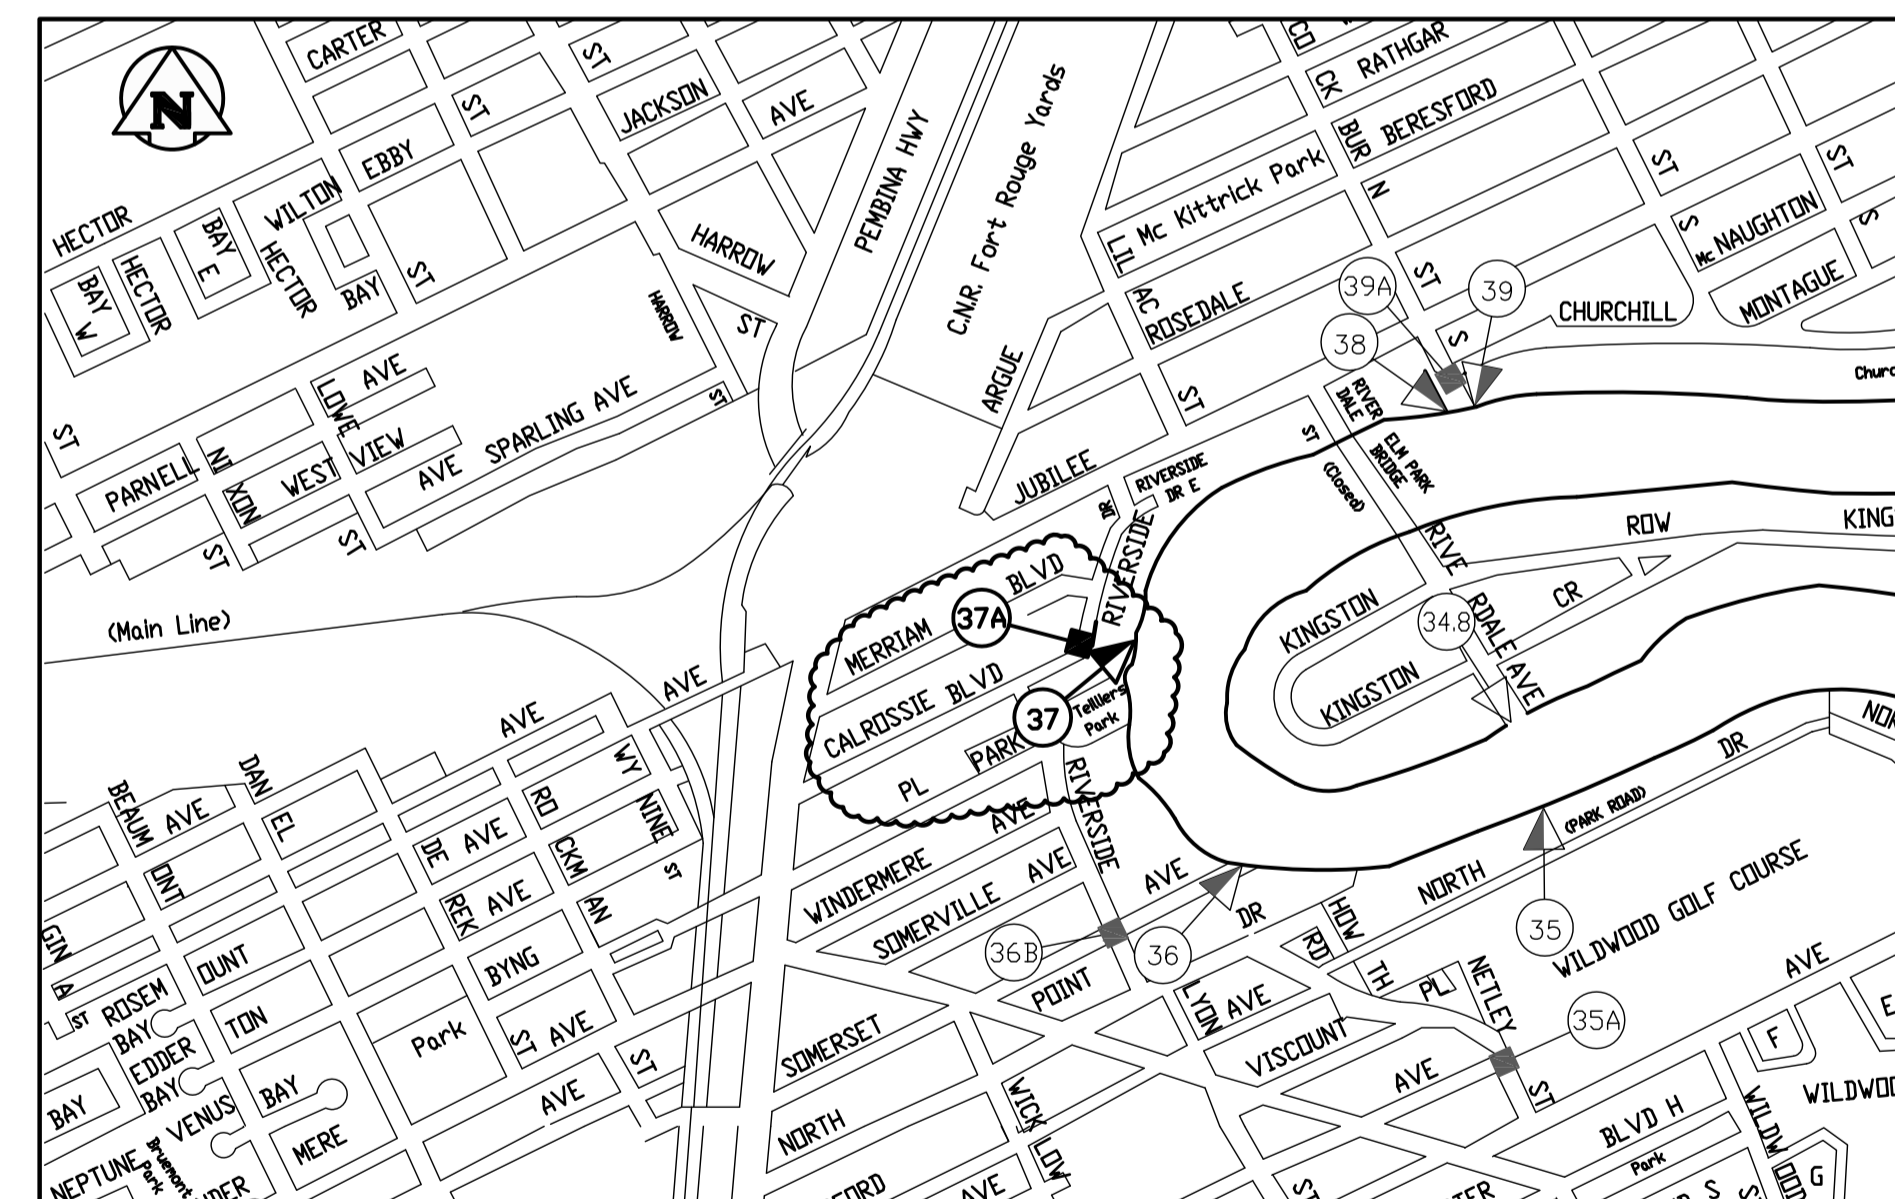

BYNG PLACE OUTFALL (RR-37)

LEGEND:

- LAND DRAINAGE (LDS)
- COMBINED SEWER OVERFLOW (CS)
- WASTEWATER OVERFLOW (WWS)
- LIFT STATION

