

THE CITY OF WINNIPEG PLANNING, PROPERTY AND DEVELOPMENT DEPARTMENT MUNICIPAL ACCOMMODATIONS DIVISION 4TH FLOOR - 185 KING STREET R3B 1J1

Project: St. Vital Library


6 Fermor Ave. Winnipeg Manitoba

Project Number: 16054 Bid Opportunity Number: 768-2016 Drawing Title: NEW MEZZANINE POWER PLAN

# Issue/Revision Date ISSUED FOR SEPT 09, 2016 CONSTRUCTION

Sheet No: E-12

This drawing is property of the Architect and cannot be reproduced or used without the consent of the Architect. The contractor is responsible for checking and verifying all levels and dimensions and shall report all discrepancies to the Architect and obtain clarification prior to commencing work.

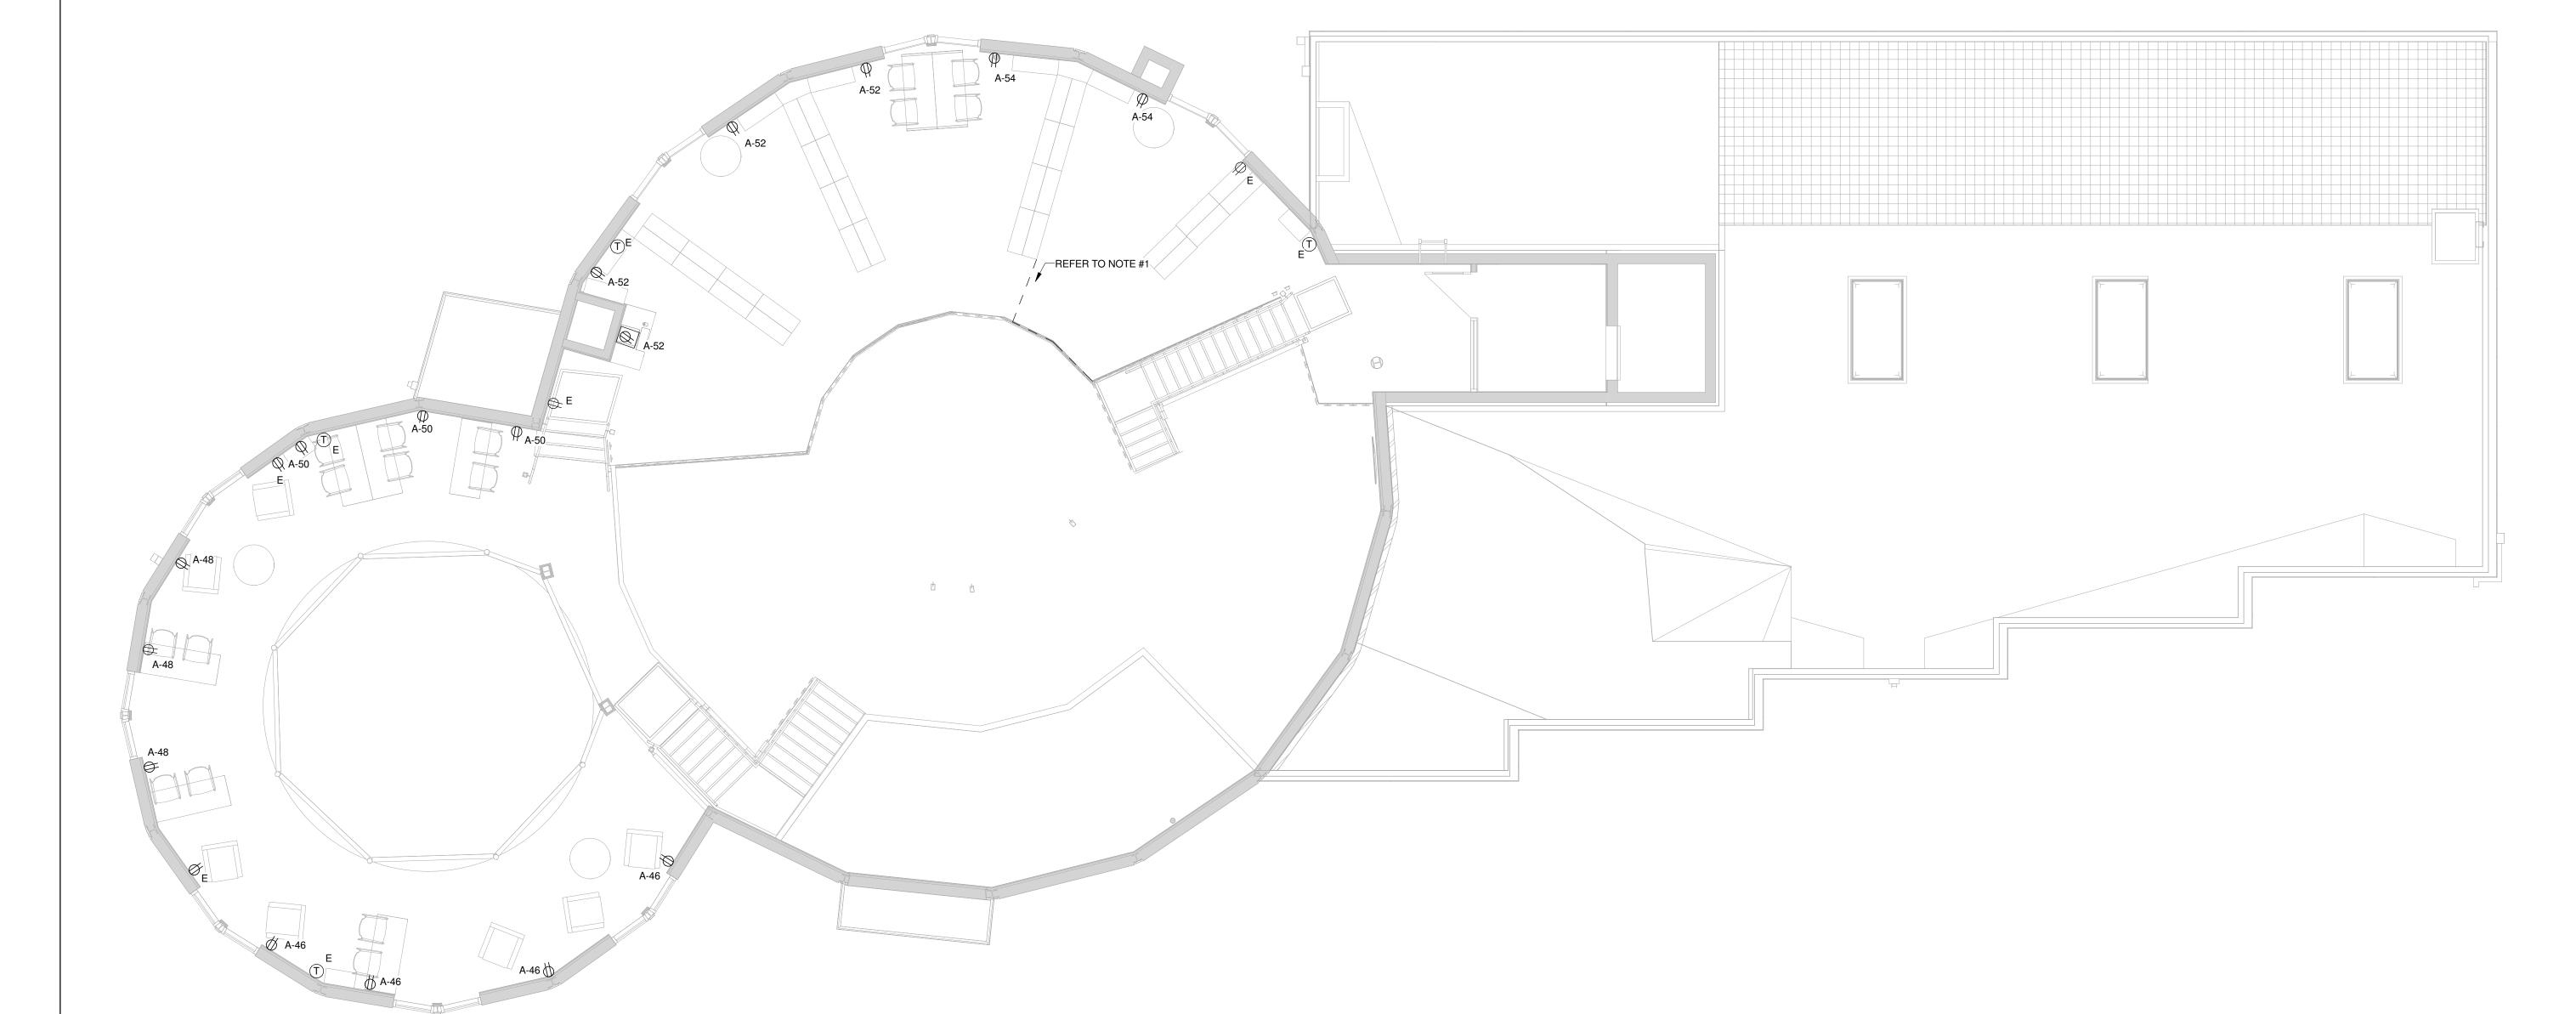

## NEW MEZZANINE POWER PLAN

1. WIRING TO BE CONCEALED BEHIND WALL FINISH AND ENTER MEZZANINE THROUGH CONCRETE FLOOR.



**APEGIN** Certificate of Authorization HDK Consulting Incorporated No. 5539 Date: 04/30/2017