



APPENDIX A- SIDE B

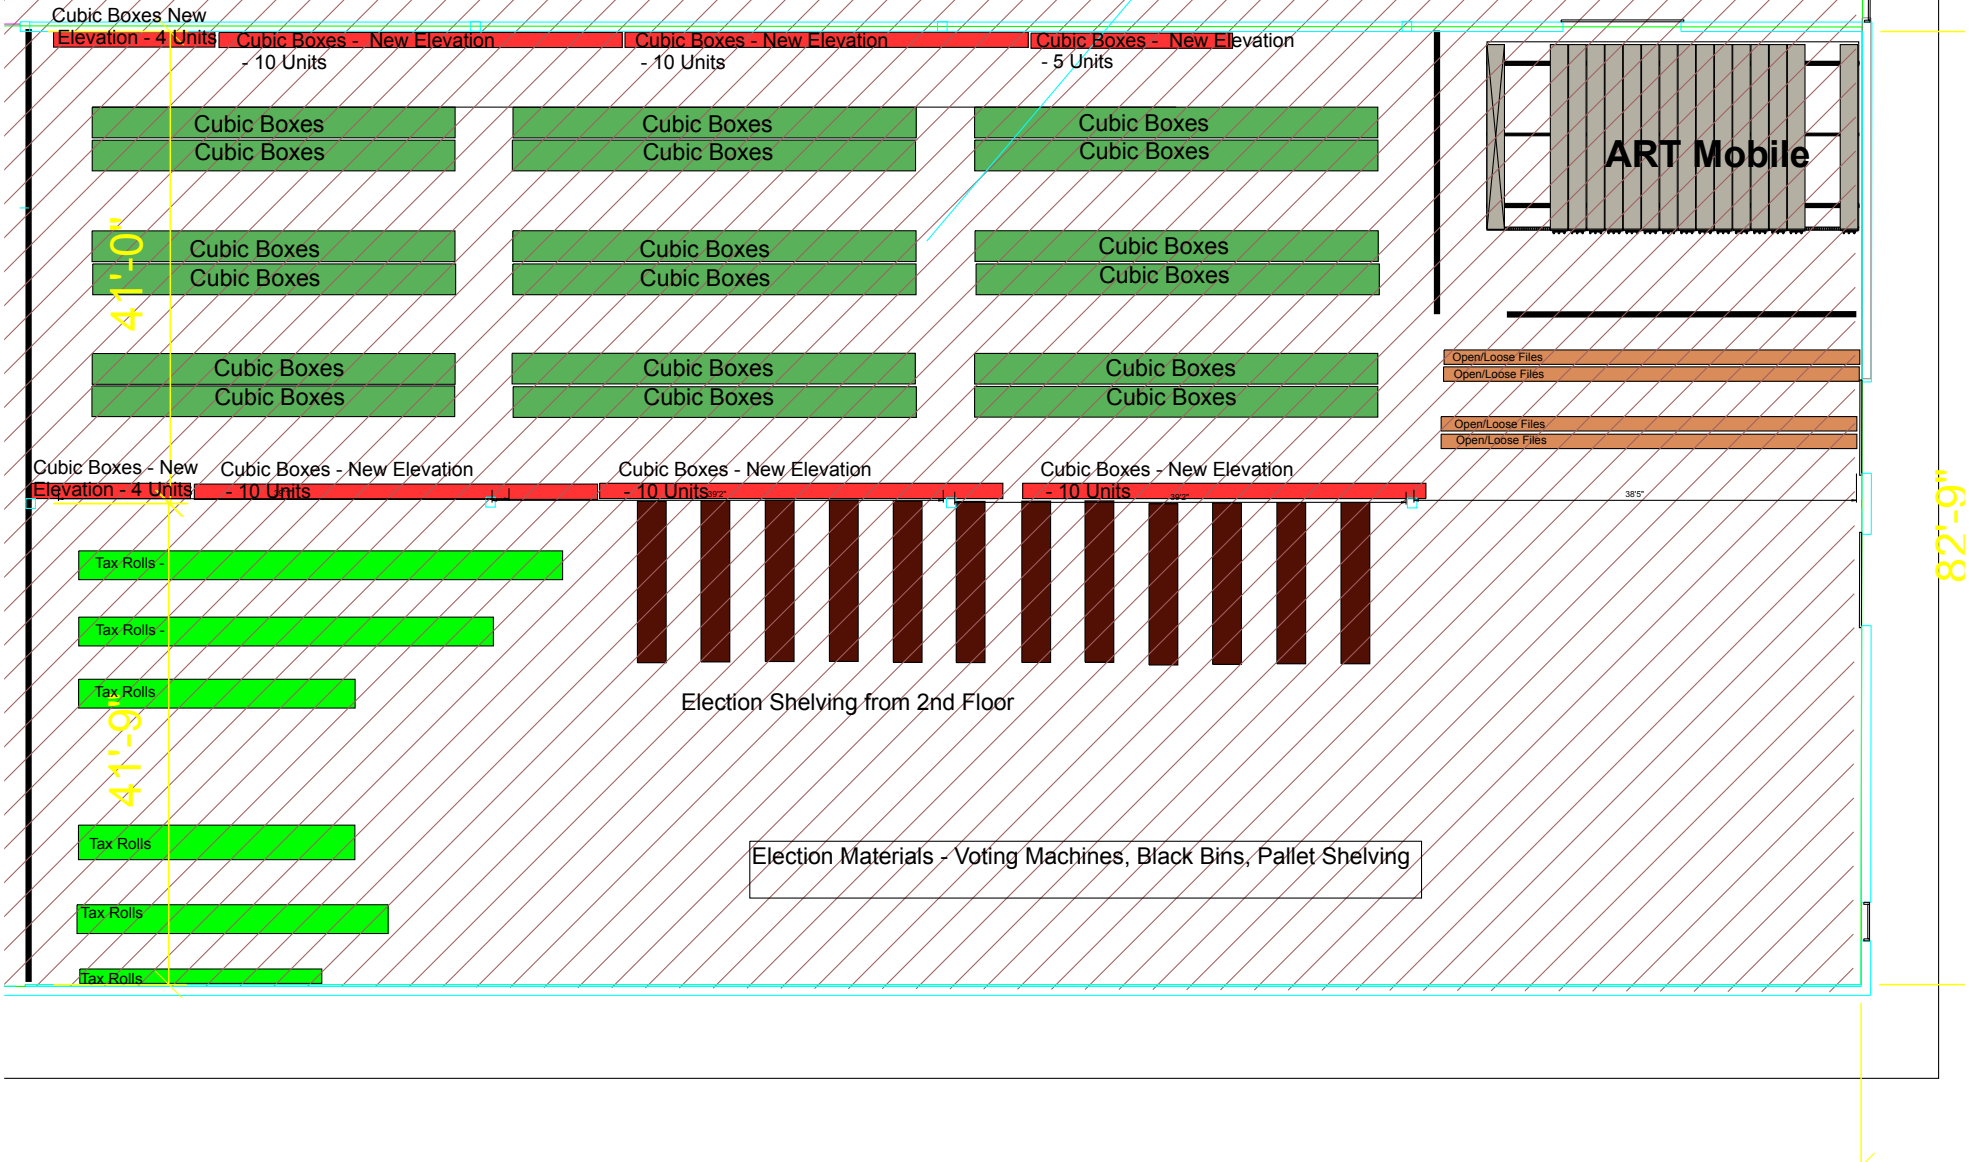

TITLE	Appendix A - Floor Plan - 1450 Mountain	DWG NO	
	City of Winnipeg Archives & Records Control	SCALE	1:200
OFFICE	TAB Winnipeg	DATE	June 17, 2019
REP	Tanis Sinclair	REVISED	

ALL DESIGNS REPRESENTED BY DRAWING ARE CONFIDENTIAL AND SHOULD NOT BE DISCLOSED WITHOUT WRITTEN PERMISSION FROM TAB.

APPENDIX A - SIDE A

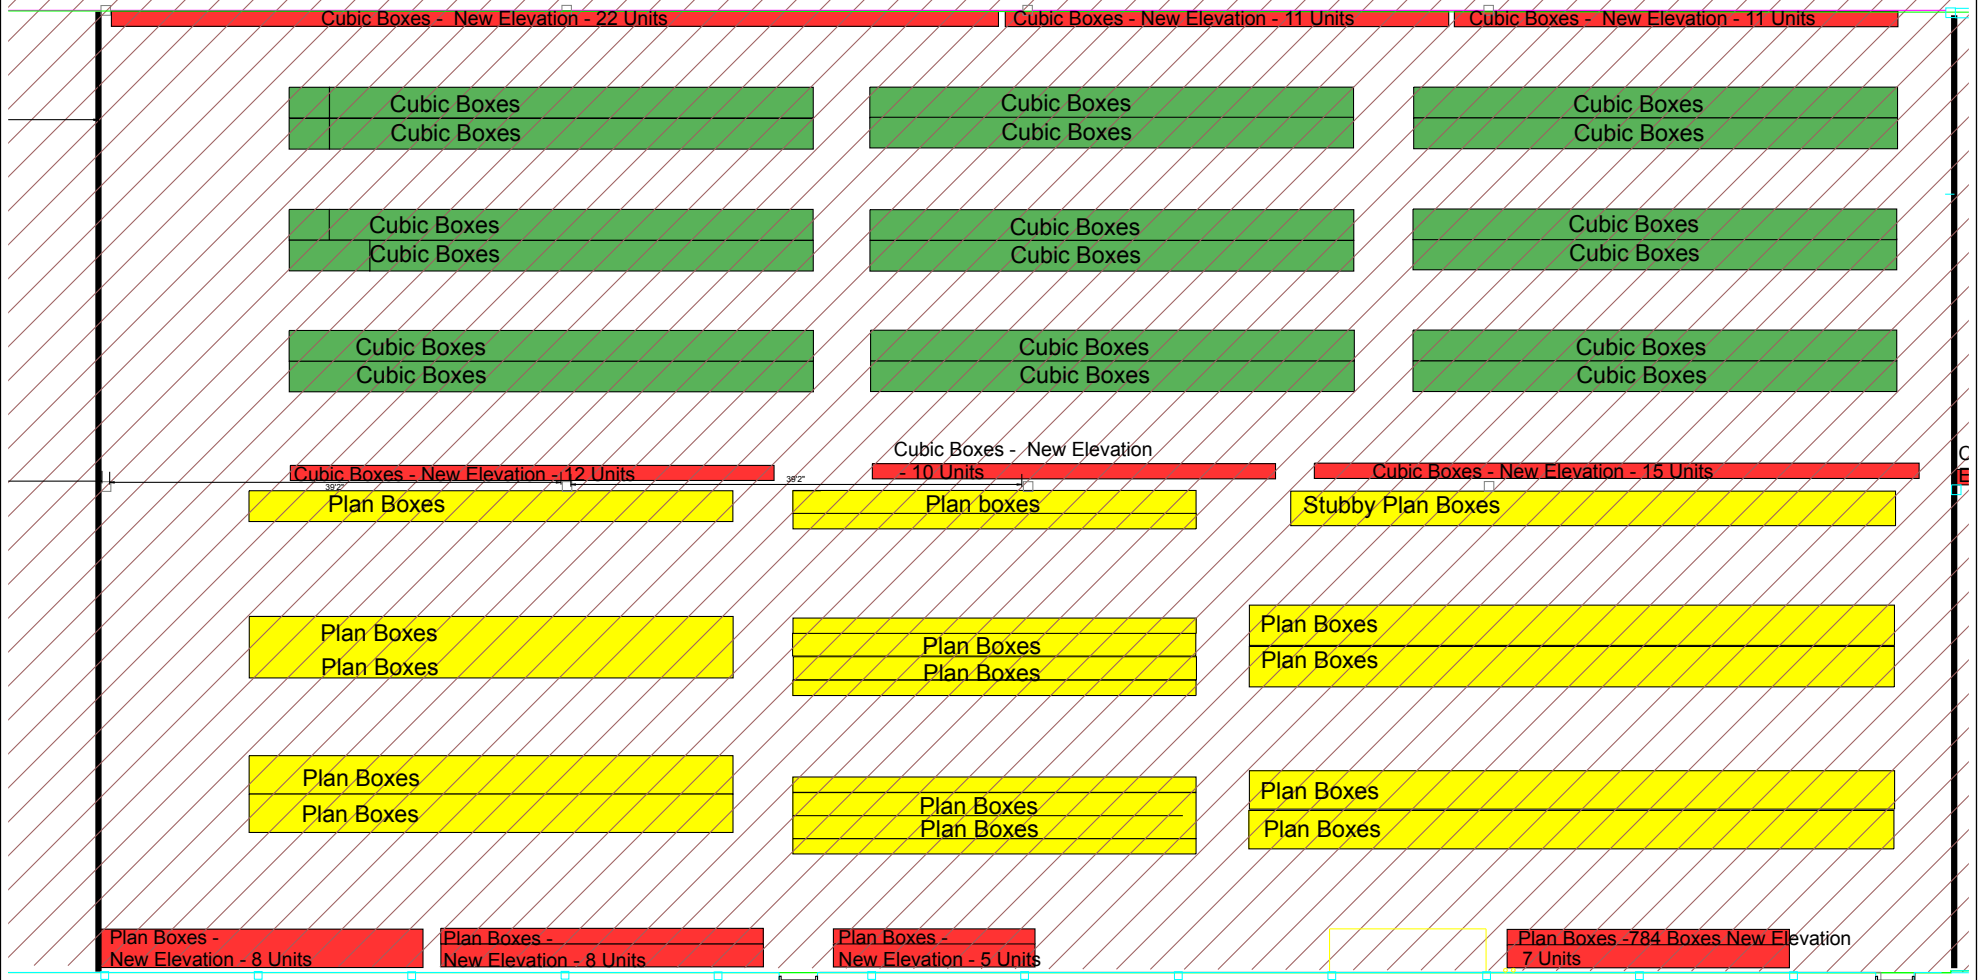

400'



TITLE	Appendix A - Floor Plan - 1450 Mountain	DWG NO	
	City of Winnipeg Archives & Records Control	SCALE	1:200
OFFICE	TAB Winnipeg	DATE	June 17, 2019
REP	Tanis Sinclair	REVISED	

ALL DESIGNS REPRESENTED BY DRAWING ARE CONFIDENTIAL AND SHOULD NOT BE DISCLOSED WITHOUT WRITTEN PERMISSION FROM TAB.