


49,200 litre
Serial Number 59N130054 **1**

49,200 litre
Serial Number 59N130055 **2**

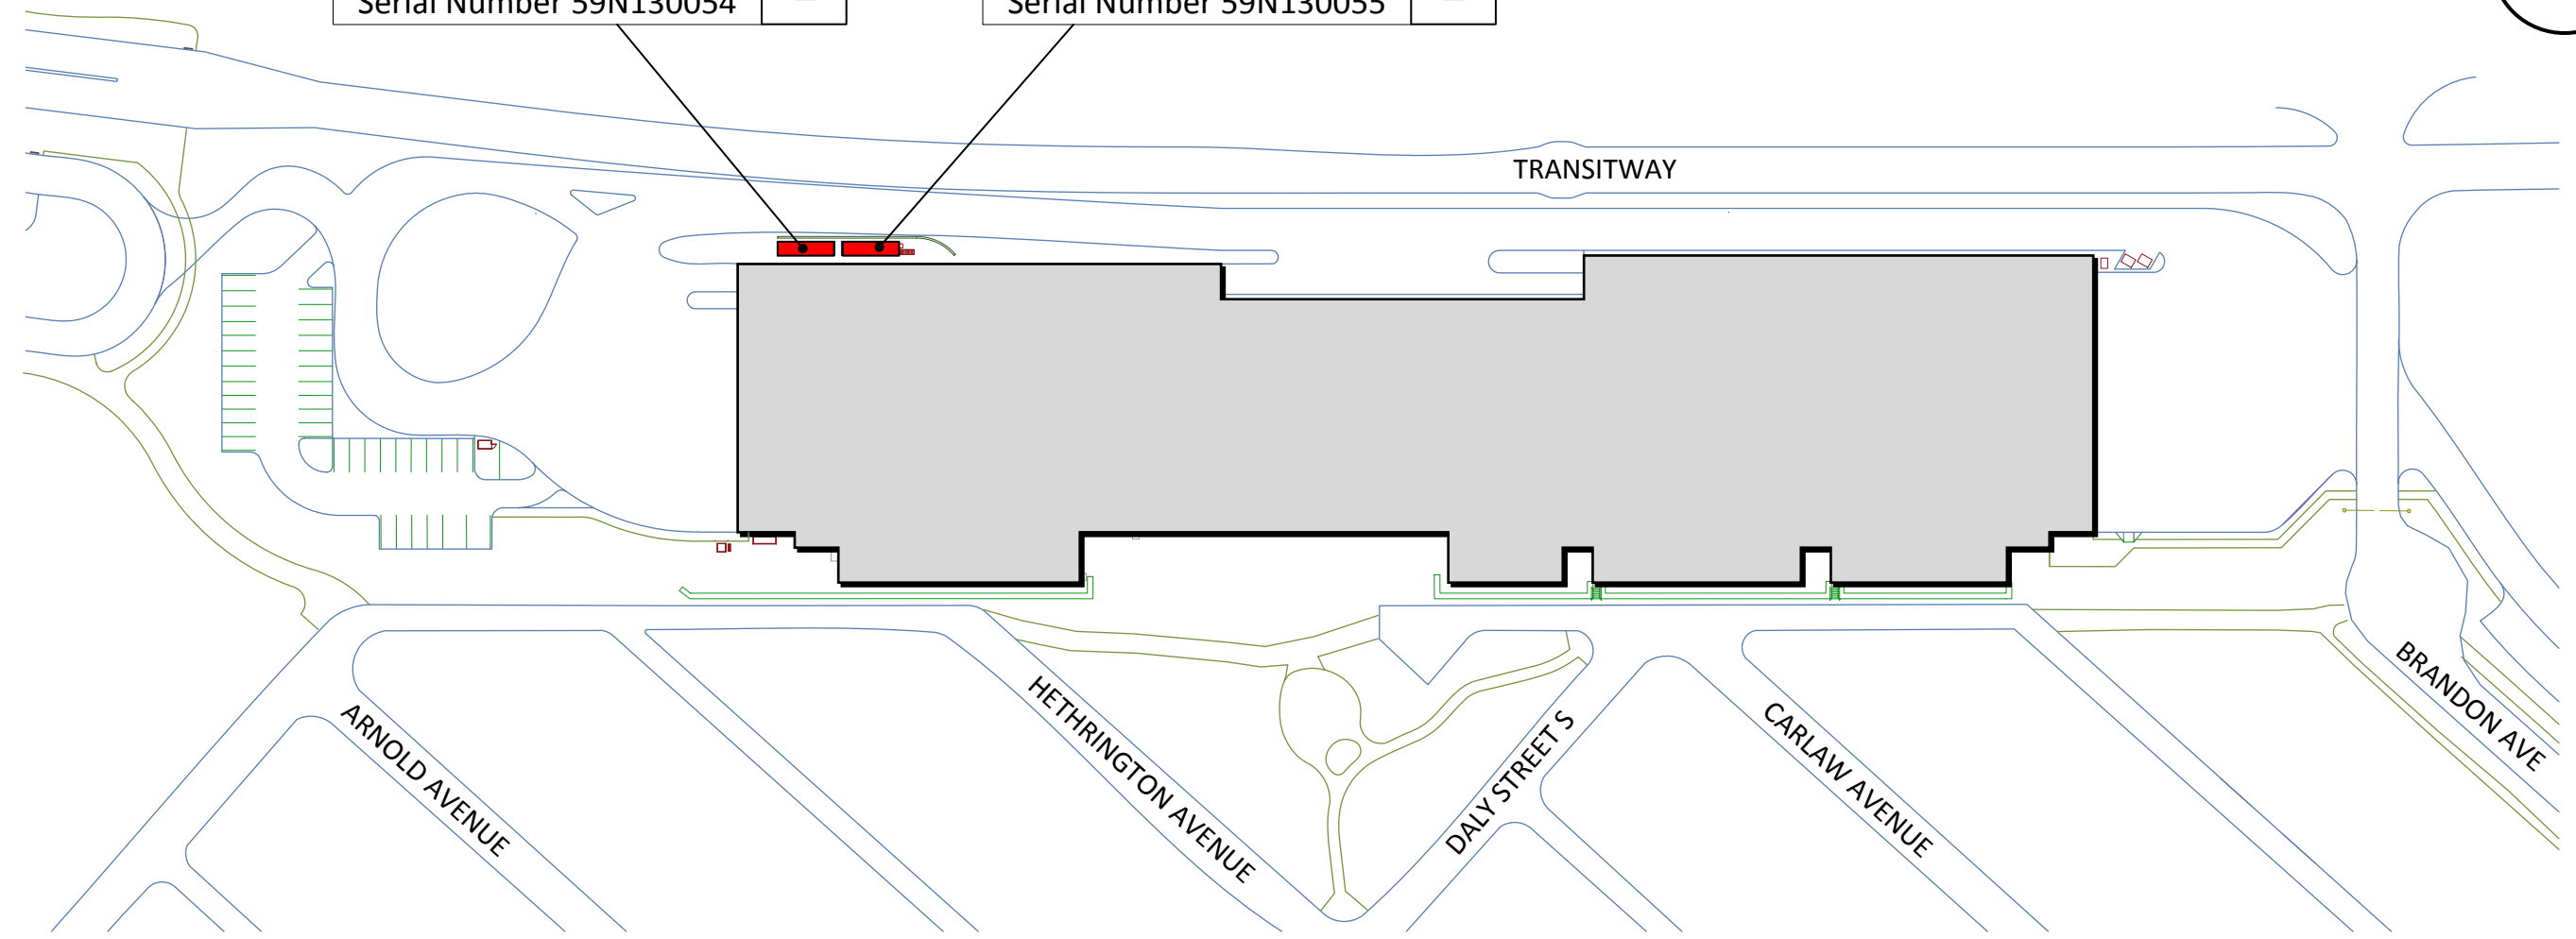

LEGEND

SCALE	N.T.S.	
DRAWN BY	TVD	DRAWING NO.
DATE	2015.10.22	SHEET NO. 1 of 1



CATEGORY	600 Brandon Avenue SITE PLAN VIEW	
DRAWING TITLE	913-2015_Drawing_0001_R0 SITE PLAN	