


BASEMENT FLOOR PLAN
SCALE: 1/32" = 1'-0"

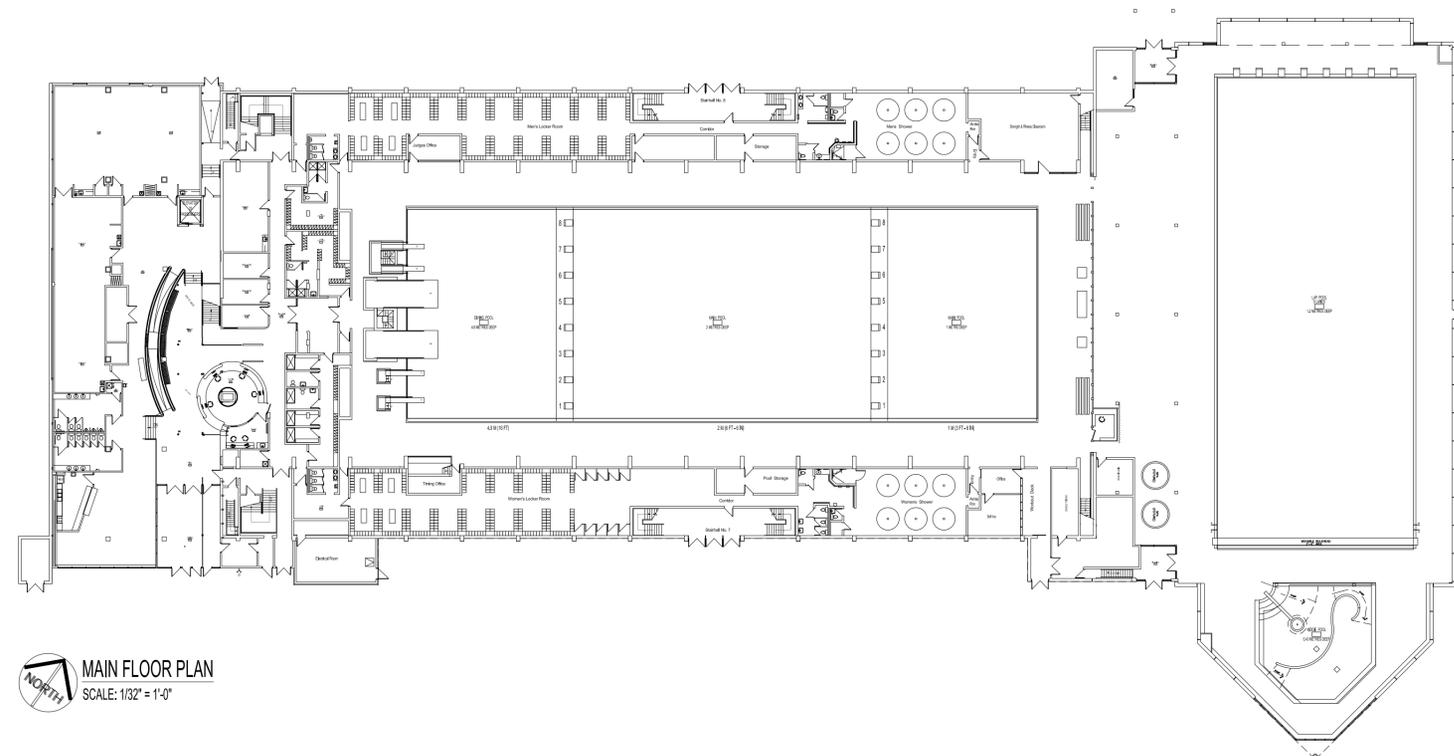

MAIN FLOOR PLAN
SCALE: 1/32" = 1'-0"

No.	REVISION/DESCRIPTION	BY	DATE
SEAL			




DRAWN	CHECKED	DESIGNED	APPROVED
JKR/DTA			
DATE 2017.07.26	USER APPROVAL		


 THE CITY OF WINNIPEG
 PLANNING, PROPERTY AND
 DEVELOPMENT DEPARTMENT
 MUNICIPAL ACCOMMODATIONS DIVISION
 3-65 GARRY STREET, R3C 4K4

PROJECT
PAN AM POOL

25 POSEIDON BAY
SHEET TITLE
BASEMENT & MAIN FLOOR PLAN

SCALE	PROJECT No:	SHEET No:
AS SHOWN		A1

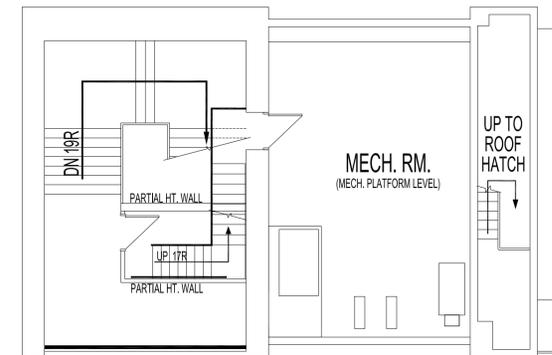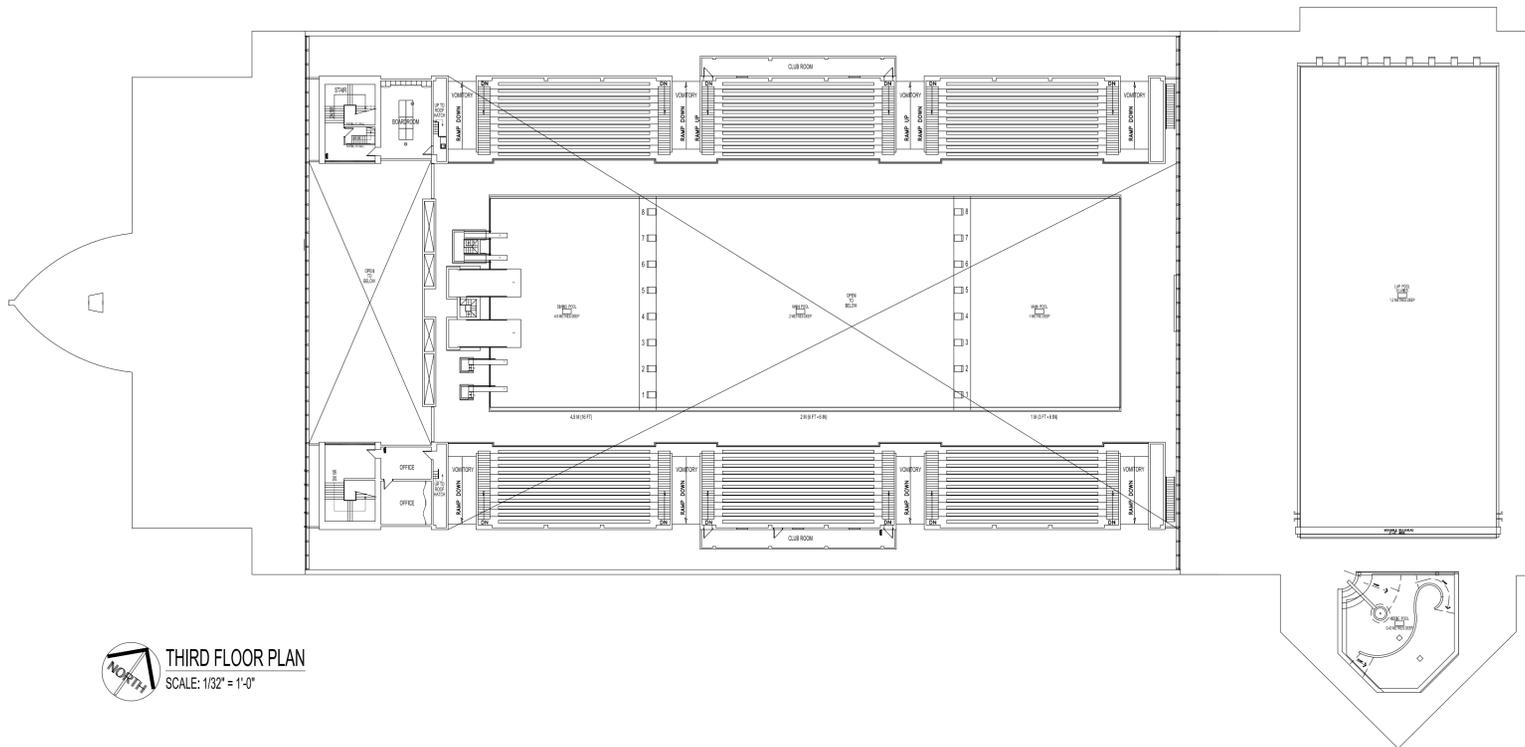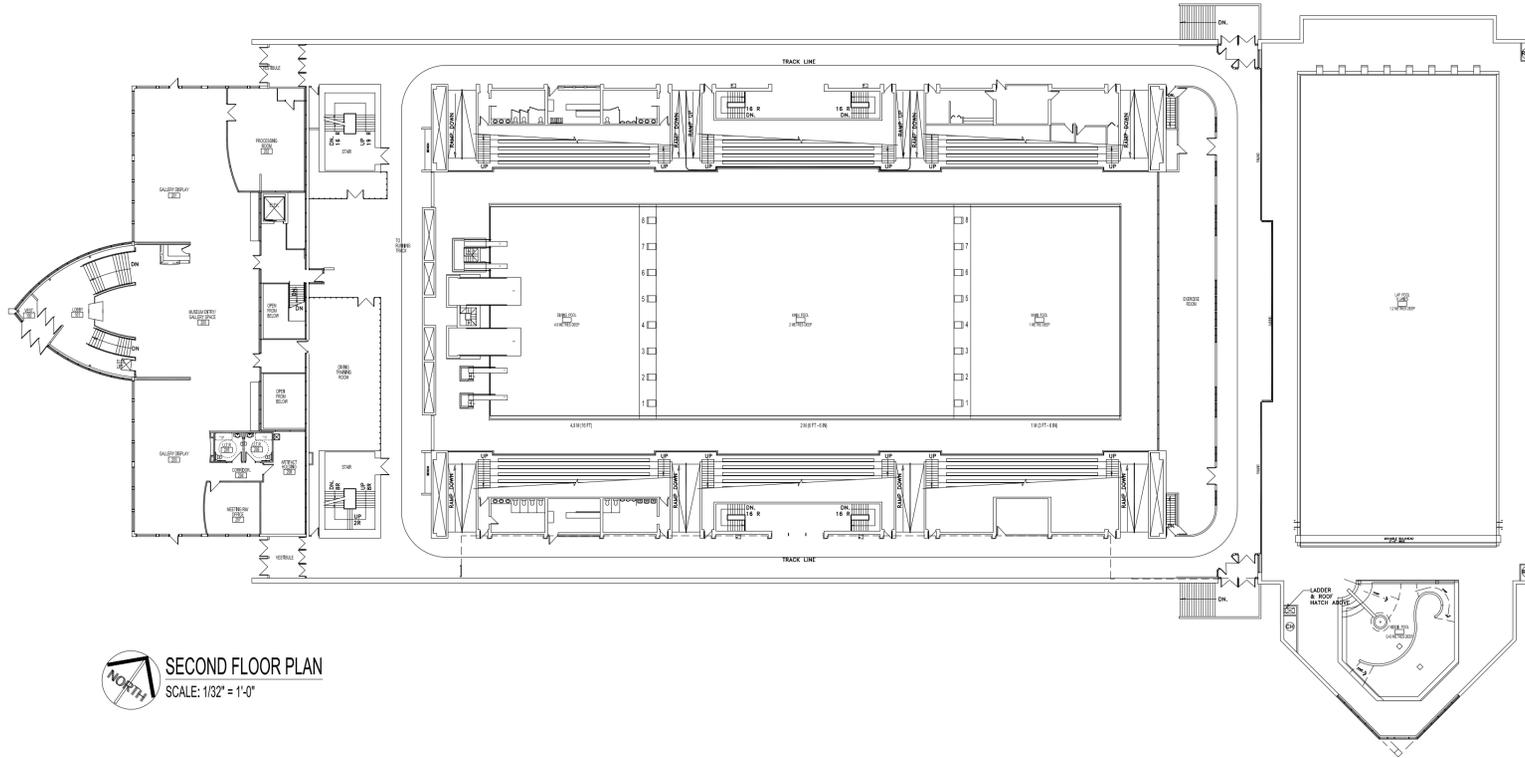

UPDATED 3RD FLOOR BOARDROOM & ADDED MECHANICAL PLATFORM PLAN, 2019.09.16, DTA

No.	REVISION/DESCRIPTION	BY	DATE
SEAL			

DRAWN	CHECKED	DESIGNED	APPROVED
JKR/DTA			
DATE 2017.07.26	USER APPROVAL		

THE CITY OF WINNIPEG
 PLANNING, PROPERTY AND
 DEVELOPMENT DEPARTMENT
 MUNICIPAL ACCOMMODATIONS DIVISION
 3-65 GARRY STREET, R3C 4K4

PROJECT
PAN AM POOL

25 POSEIDON BAY
 SHEET TITLE
SECOND & THIRD FLOOR PLANS

SCALE	PROJECT No:	SHEET No:
AS SHOWN		A2