

# 1950 St. Marys Rd.

NEW LIMESTONE PARKING LOT  
DETAIL 1-H.46-D

156.582

Hydro Overhead

Hydro Overhead

Existing Spruce Trees

Ongoing reforestation/naturalization area

NEW BOLLARDS  
DETAIL 2-H.46-D

20m

2%

PROPOSED PARKING LOT

NEW LIMESTONE BLOCKS  
DETAIL 4-H.46-D

20m

Existing Wood Chip Trail

New Wood Chip Trail (N.I.C.)

NEW CULVERT  
SEE DETAIL 3-H.46-D

NEW 3.0 m SWAILE

NEW RED SHALE

Natural area managed by Riverbottom Forest

Existing Creek

Gravel

Road

FILL IN AREA WITH A-BASE MATERIAL

# 1964 St. Marys Rd.

Existing Gravel Pathway

5.0m± WIDE

36m

Existing Gate

9m

10m

4m

ST. MARYS ROAD

CONSTRUCT NEW CONCRETE APPROACH AS PER SD-232

RESURFACE EXISTING GRAVEL ROADWAY - 75 mm (3") OF 20 mm (3/4") CRUSHED LIMESTONE

ASPHALT ROADWAY SECTION 75 mm (3")


**General Notes**

- Contractor shall review these plans thoroughly, make a detailed site visit, and shall immediately bring any inconsistency, site layout problem, or any other request for clarification to the Contract Administrator for resolution prior to the delivery of any bid. Failure to do so shall cause the Contractor to be ineligible for extras relating to such matters.
- Contract Administrator will mark out extents and limits of proposed parking lot prior to start of construction.
- Contract Administrator to mark out, inspect and approve limits of work prior to start of construction
- Contractor to obtain and pay for all permits
- Contractor to obtain and confirm exact locations and elevations of all utilities prior to start of construction
- Asphalt concrete pavement works to be done in accordance with City of Winnipeg Specification CW 3410
- Portland Cement Concrete Pavement Works to be done in accordance with City of Winnipeg Specification CW 3310
- Sub grade, sub base, and base course to be done in accordance with City of Winnipeg Specification CW 3110
- Topsoil and Seed as per City of Winnipeg Specifications CW 3540 and CW 3520 respectively
- Topsoil and Sod as per City of Winnipeg Specifications CW 3540 and CW 3510 respectively
- Staging area for stockpiling material will be done at the existing parking area (west of proposed work site)

**LEGEND**

- EXISTING TREES
- MARKING STAKES
- LIMESTONE SLABS
- SOIL PREPARATION FOR SEEDING BEING DONE BY NATIVE PLANT SOLUTIONS - NO STOCKPILING OF MATERIAL OR USE OF HEAVY EQUIPMENT

TYPICAL PARKING STALL SIZE  
2.7 m x 5.5 m

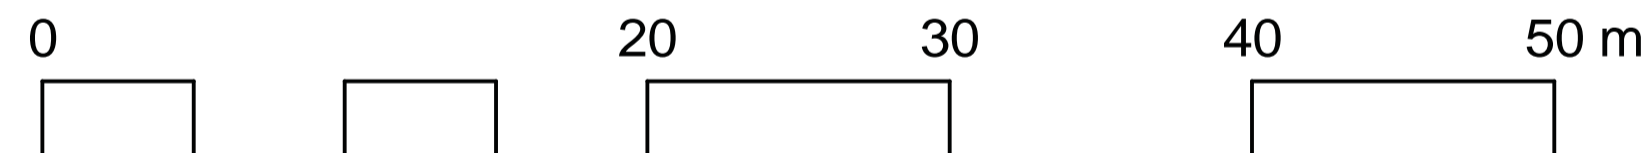

# 1982 St. Marys Rd.

Original Drawing Size: A1 - 594 mm x 841 mm

<table border="1"> <tr><td>WATERMAIN</td><td>HYDRANT VALVE</td><td>LAND DRAINAGE SEWER</td><td>WASTE WATER SEWER</td><td>MANHOLE</td><td>CATCH BASIN</td><td>CURB INLET</td><td>GAS</td></tr> <tr><td>EXISTING</td><td>LEGEND - PLAN</td><td>PROPOSED</td><td>EXISTING</td><td>LEGEND - PLAN</td><td>PROPOSED</td><td>EXISTING</td><td>LEGEND - PROFILE</td><td>PROPOSED</td></tr> </table>	WATERMAIN	HYDRANT VALVE	LAND DRAINAGE SEWER	WASTE WATER SEWER	MANHOLE	CATCH BASIN	CURB INLET	GAS	EXISTING	LEGEND - PLAN	PROPOSED	EXISTING	LEGEND - PLAN	PROPOSED	EXISTING	LEGEND - PROFILE	PROPOSED	<table border="1"> <tr><td>HYDRO</td><td>M.T.S.</td><td>CONCRETE</td><td>ASPHALT</td><td>PROPERTY LINE</td><td>SURVEY BAR</td><td>CURB STOP</td><td>C.B. LEAD</td><td>SIDEWALK</td><td>SIDEWALK RAMP</td><td>ELEVATIONS</td></tr> <tr><td>EXISTING</td><td>LEGEND - PLAN</td><td>PROPOSED</td><td>EXISTING</td><td>LEGEND - PROFILE</td><td>PROPOSED</td><td>EXISTING</td><td>LEGEND - PROFILE</td><td>PROPOSED</td><td>EXISTING</td><td>LEGEND - PROFILE</td><td>PROPOSED</td></tr> </table>	HYDRO	M.T.S.	CONCRETE	ASPHALT	PROPERTY LINE	SURVEY BAR	CURB STOP	C.B. LEAD	SIDEWALK	SIDEWALK RAMP	ELEVATIONS	EXISTING	LEGEND - PLAN	PROPOSED	EXISTING	LEGEND - PROFILE	PROPOSED	EXISTING	LEGEND - PROFILE	PROPOSED	EXISTING	LEGEND - PROFILE	PROPOSED	<table border="1"> <tr><td>WATERMAIN</td><td>HYDRANT VALVE</td><td>LAND DRAINAGE SEWER</td><td>WASTE WATER SEWER</td><td>PATHWAY</td><td>ROADWAY</td><td>PARKING LOT</td><td>RED SHALE AREA</td><td>BOLLARDS</td></tr> <tr><td>EXISTING</td><td>LEGEND - PROFILE</td><td>PROPOSED</td><td>EXISTING</td><td>LEGEND - PROFILE</td><td>PROPOSED</td><td>EXISTING</td><td>LEGEND - PROFILE</td><td>PROPOSED</td><td>EXISTING</td><td>LEGEND - PROFILE</td><td>PROPOSED</td></tr> </table>	WATERMAIN	HYDRANT VALVE	LAND DRAINAGE SEWER	WASTE WATER SEWER	PATHWAY	ROADWAY	PARKING LOT	RED SHALE AREA	BOLLARDS	EXISTING	LEGEND - PROFILE	PROPOSED	EXISTING	LEGEND - PROFILE	PROPOSED	EXISTING	LEGEND - PROFILE	PROPOSED	EXISTING	LEGEND - PROFILE	PROPOSED	<p>LOCATION APPROVED UNDERGROUND STRUCTURES</p> <p>SUPV. U/G STRUCTURES COMMITTEE</p> <p>DATE</p> <p>NOTE: LOCATION OF UNDERGROUND STRUCTURES AS SHOWN ARE BASED ON THE BEST INFORMATION AVAILABLE BUT NO GUARANTEE IS GIVEN THAT ALL EXISTING UTILITIES ARE SHOWN OR THAT THE GIVEN LOCATIONS ARE EXACT. CONFIRMATION OF EXISTENCE AND EXACT LOCATION OF ALL SERVICES MUST BE OBTAINED FROM THE INDIVIDUAL UTILITIES BEFORE PROCEEDING WITH CONSTRUCTION.</p>	<p>B.M. ELEV.</p> <p>NO. REVISIONS</p> <p>DATE</p> <p>BY</p>	<p>THIS DRAWING SHALL NOT BE USED FOR CONSTRUCTION PURPOSES UNTIL SIGNED BELOW.</p> <p>THE CONTRACTOR SHALL CHECK ALL DIMENSIONS AND OTHER DATA ON SITE AND REPORT ANY DISCREPANCIES TO THE CONTRACT ADMINISTRATOR.</p> <p>FIGURED DIMENSIONS TO BE TAKEN IN PREFERENCE TO SCALED DIMENSIONS.</p> <table border="1"> <tr><td>DESIGNED BY</td><td>j.f.</td><td>CHECKED BY</td><td></td><td>RELEASED FOR CONSTRUCTION</td><td></td></tr> <tr><td>DRAWN BY</td><td>j.f.</td><td>APPROVED BY</td><td>j.f.</td><td>MANAGER, PARKS AND OPEN SPACE</td><td>DATE</td></tr> <tr><td>HORI. SCALE</td><td>1:200</td><td>VERT. SCALE</td><td></td><td>DIRECTOR OF PLANNING, PROPERTY AND DEVELOPMENT DEPARTMENT</td><td>DATE</td></tr> <tr><td>DATE</td><td>February 2009</td><td></td><td></td><td></td><td></td></tr> </table>	DESIGNED BY	j.f.	CHECKED BY		RELEASED FOR CONSTRUCTION		DRAWN BY	j.f.	APPROVED BY	j.f.	MANAGER, PARKS AND OPEN SPACE	DATE	HORI. SCALE	1:200	VERT. SCALE		DIRECTOR OF PLANNING, PROPERTY AND DEVELOPMENT DEPARTMENT	DATE	DATE	February 2009					<p>ENGINEER'S / LANDSCAPE ARCHITECT'S SEAL</p> <p>THE CITY OF WINNIPEG Planning, Property and Development Department Planning and Land Use Division Unit 15 - 30 Fort Street, Winnipeg, Manitoba R3C 4X5</p> <p>DRAWING TITLE</p> <p>Henteleff Park Proposed Asphalt Parking Lot Site Plan and Grading Plan</p> <p>Address: 1964 St. Marys Road</p>	<p>CAD DRAWING NO. H.46-C-R1 SHEET 1 OF 2 DRAWING NO.</p>
WATERMAIN	HYDRANT VALVE	LAND DRAINAGE SEWER	WASTE WATER SEWER	MANHOLE	CATCH BASIN	CURB INLET	GAS	
EXISTING	LEGEND - PLAN	PROPOSED	EXISTING	LEGEND - PLAN	PROPOSED	EXISTING	LEGEND - PROFILE	PROPOSED	
HYDRO	M.T.S.	CONCRETE	ASPHALT	PROPERTY LINE	SURVEY BAR	CURB STOP	C.B. LEAD	SIDEWALK	SIDEWALK RAMP	ELEVATIONS	
EXISTING	LEGEND - PLAN	PROPOSED	EXISTING	LEGEND - PROFILE	PROPOSED	EXISTING	LEGEND - PROFILE	PROPOSED	EXISTING	LEGEND - PROFILE	PROPOSED	
WATERMAIN	HYDRANT VALVE	LAND DRAINAGE SEWER	WASTE WATER SEWER	PATHWAY	ROADWAY	PARKING LOT	RED SHALE AREA	BOLLARDS	
EXISTING	LEGEND - PROFILE	PROPOSED	EXISTING	LEGEND - PROFILE	PROPOSED	EXISTING	LEGEND - PROFILE	PROPOSED	EXISTING	LEGEND - PROFILE	PROPOSED	
DESIGNED BY	j.f.	CHECKED BY		RELEASED FOR CONSTRUCTION	
DRAWN BY	j.f.	APPROVED BY	j.f.	MANAGER, PARKS AND OPEN SPACE	DATE	
HORI. SCALE	1:200	VERT. SCALE		DIRECTOR OF PLANNING, PROPERTY AND DEVELOPMENT DEPARTMENT	DATE	
DATE	February 2009	