


PROJECT No: 557-2010
 ADDRESS: 999 SARGENT AV.
 DESCRIPTION: MAIN FLOOR PLAN-CONSTRUCTION
 DATE: July 2010
 FILE NAME: CINDY KLASSEN RENOVATION.DWG

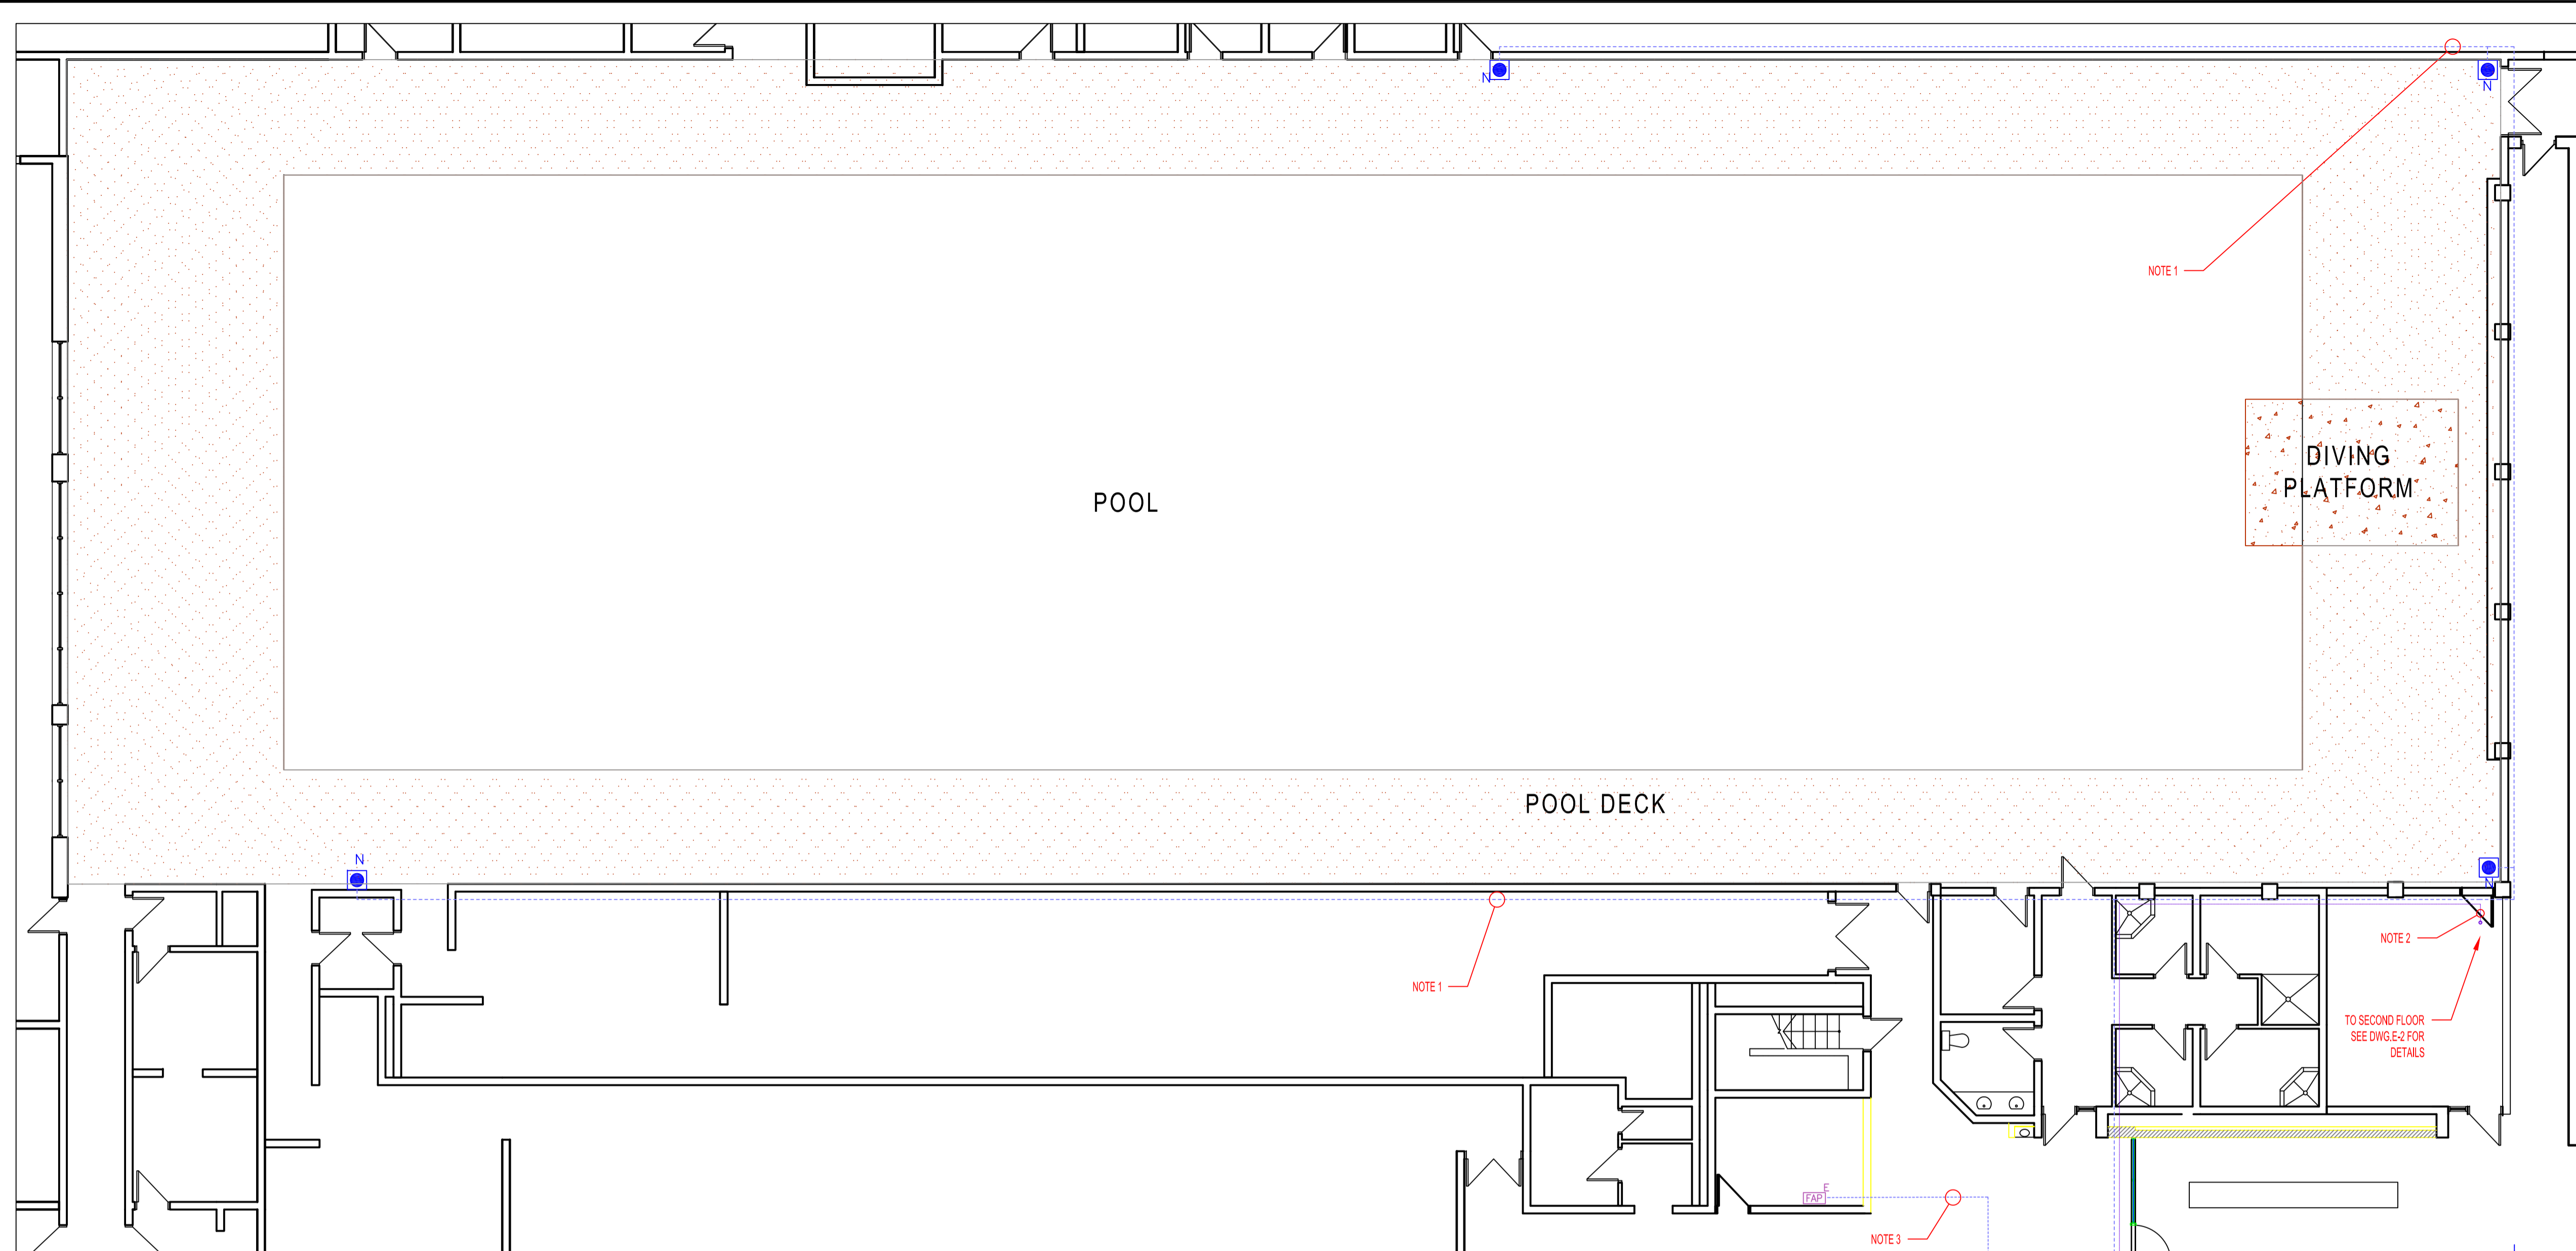

- NOTES**
- ALL CLASS 2 CIRCUITS TO BE IN CONDUIT SIZE 16mm AND BE HIDDEN IN CEILING SPACE WHERE POSSIBLE.
- CLASS 2 CIRCUIT:
 - LUTRON CABLE GRX-CBL-346S (4 CONDUCTOR NON-PLENUM) OR USE: 2 #18AWG (1.0mm²) AND 1 BELDEN #9461 (SHIELDED PAIR #22 AWG).
 - CLASS 2 CIRCUIT:
 - ECOSYSTEM LINK LUTRON CABLE: C-CBL-216-GR-1 (2 #16 CONDUCTOR NON-PLENUM) OR APPROVED EQUAL IN ACCORDANCE WITH B6.
 - CLASS 2 CIRCUIT:
 - CABLE FAS 105' C 300V 4/C #18 AWG FT-4. PROVIDE 1M EXTRA WIRE COILED AT THE FIRE ALARM PANEL. TERMINATION BY OTHERS.


1 SECOND FLOOR ELECTRICAL LAYOUT
E-2 SCALE: 1:100

Panel A 120/208/3φ/4w 100A (Westinghouse Type: NBA)

NOTE	DESCRIPTION	CCT	PWR. (W)	BR. K. A	A	B	C	BR. K. A	PWR. (W)	CCT	DESCRIPTION	NOTE
NEW	POOL LIGHTS	1	360	15				15	720	2	POOL LIGHTS	NEW
NEW	POOL LIGHTS	3	720	15				15	720	4	POOL LIGHTS	NEW
NEW	POOL LIGHTS	5	720	15				15	480	6	POOL LIGHTS	NEW
NEW	POOL LIGHTS	7	120	15						8	SPACE	
	SPACE	9								10	SPACE	
	SPACE	11								12	SPACE	
EXISTING		13						15		14	CONTROL CCT	EXISTING
EXISTING	CONTROLS	15		15				15		16	INLINE FAN (CONTROL DAMPERS)	EXISTING
EXISTING		17						15		18	MAN&WOMEN CHANGE ROOM DAMPERS	EXISTING
EXISTING	POOL DECK ALARMS	19		15						20	SPACE	EXISTING
EXISTING		21								22	SPACE	EXISTING
EXISTING	SPACE	23								24	SPACE	EXISTING

Panel B 120/208/3φ/4w 100A (Westinghouse Type: NBA)

NOTE	DESCRIPTION	CCT	PWR. (W)	BR. K. A	A	B	C	BR. K. A	PWR. (W)	CCT	DESCRIPTION	NOTE
NEW	POOL LIGHTS	1	720	15				15	720	2	POOL LIGHTS	NEW
NEW	POOL LIGHTS	3	720	15				15	720	4	POOL LIGHTS	NEW
NEW	POOL LIGHTS	5	720	15				15	360	6	POOL LIGHTS	NEW
	SPACE	7								8	SPACE	
	SPACE	9								10	SPACE	
	SPACE	11								12	SPACE	
EXISTING	CEILING FAN EXERCISE ROOM	13		15				15		14	CONTROL CCT	EXISTING
EXISTING	NEW TIMECLOCK	15		15				15		16	BOILER	EXISTING
EXISTING	JOHNSON CONTROL METASYS PANEL	17		15				15		18	HOT WATER TANK CIRC. PUMP	EXISTING
EXISTING	GROUND MAINT. RADIANT HEAT	19		15						20	SPACE	EXISTING
EXISTING	LIFE GUARD OFFICE COMP. RECEPT.	21		15						22	SPACE	EXISTING
EXISTING	SPACE	23								24	SPACE	EXISTING

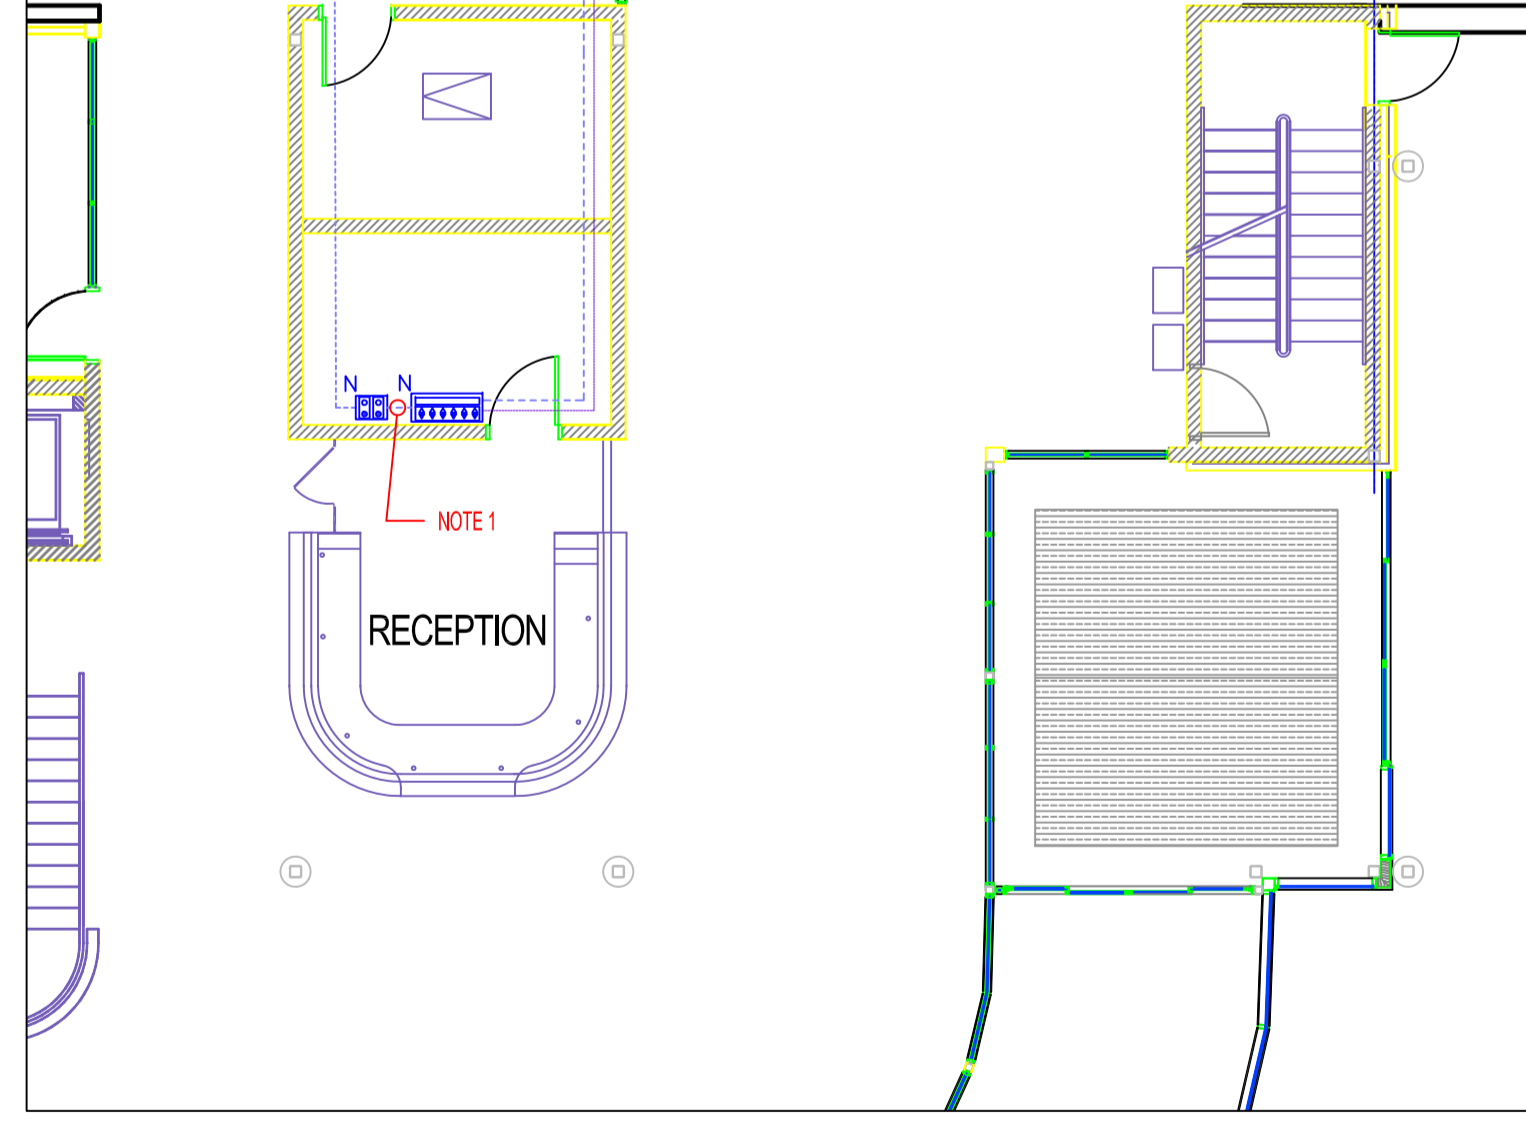

NO.	REVISION/DESCRIPTION	BY	DATE
R-01	CHANGE IN PANEL A SCHEDULE	vc	7/27/2010

DRAWN BY: vc
 CHECKED BY: vc
 APPROVED: apr by
 DATE: July 2010
 USER APPROVAL

CITY OF WINNIPEG
 PLANNING, PROPERTY AND
 DEVELOPMENT DEPARTMENT
 Municipal Accommodations Division
 185 King St Winnipeg, MB R3B 1J1

PROJECT
CINDY KLASSEN POOL
 REPLACE LIGHTING ON POOL DECK

999 SARGENT AV.

SHEET TITLE
MAIN FLOOR PLAN
 CONSTRUCTION

2 PANEL SCHEDULES
E-3 SCALE: N.T.S.