




1 NORTH ELEVATION
SCALE: 1:50

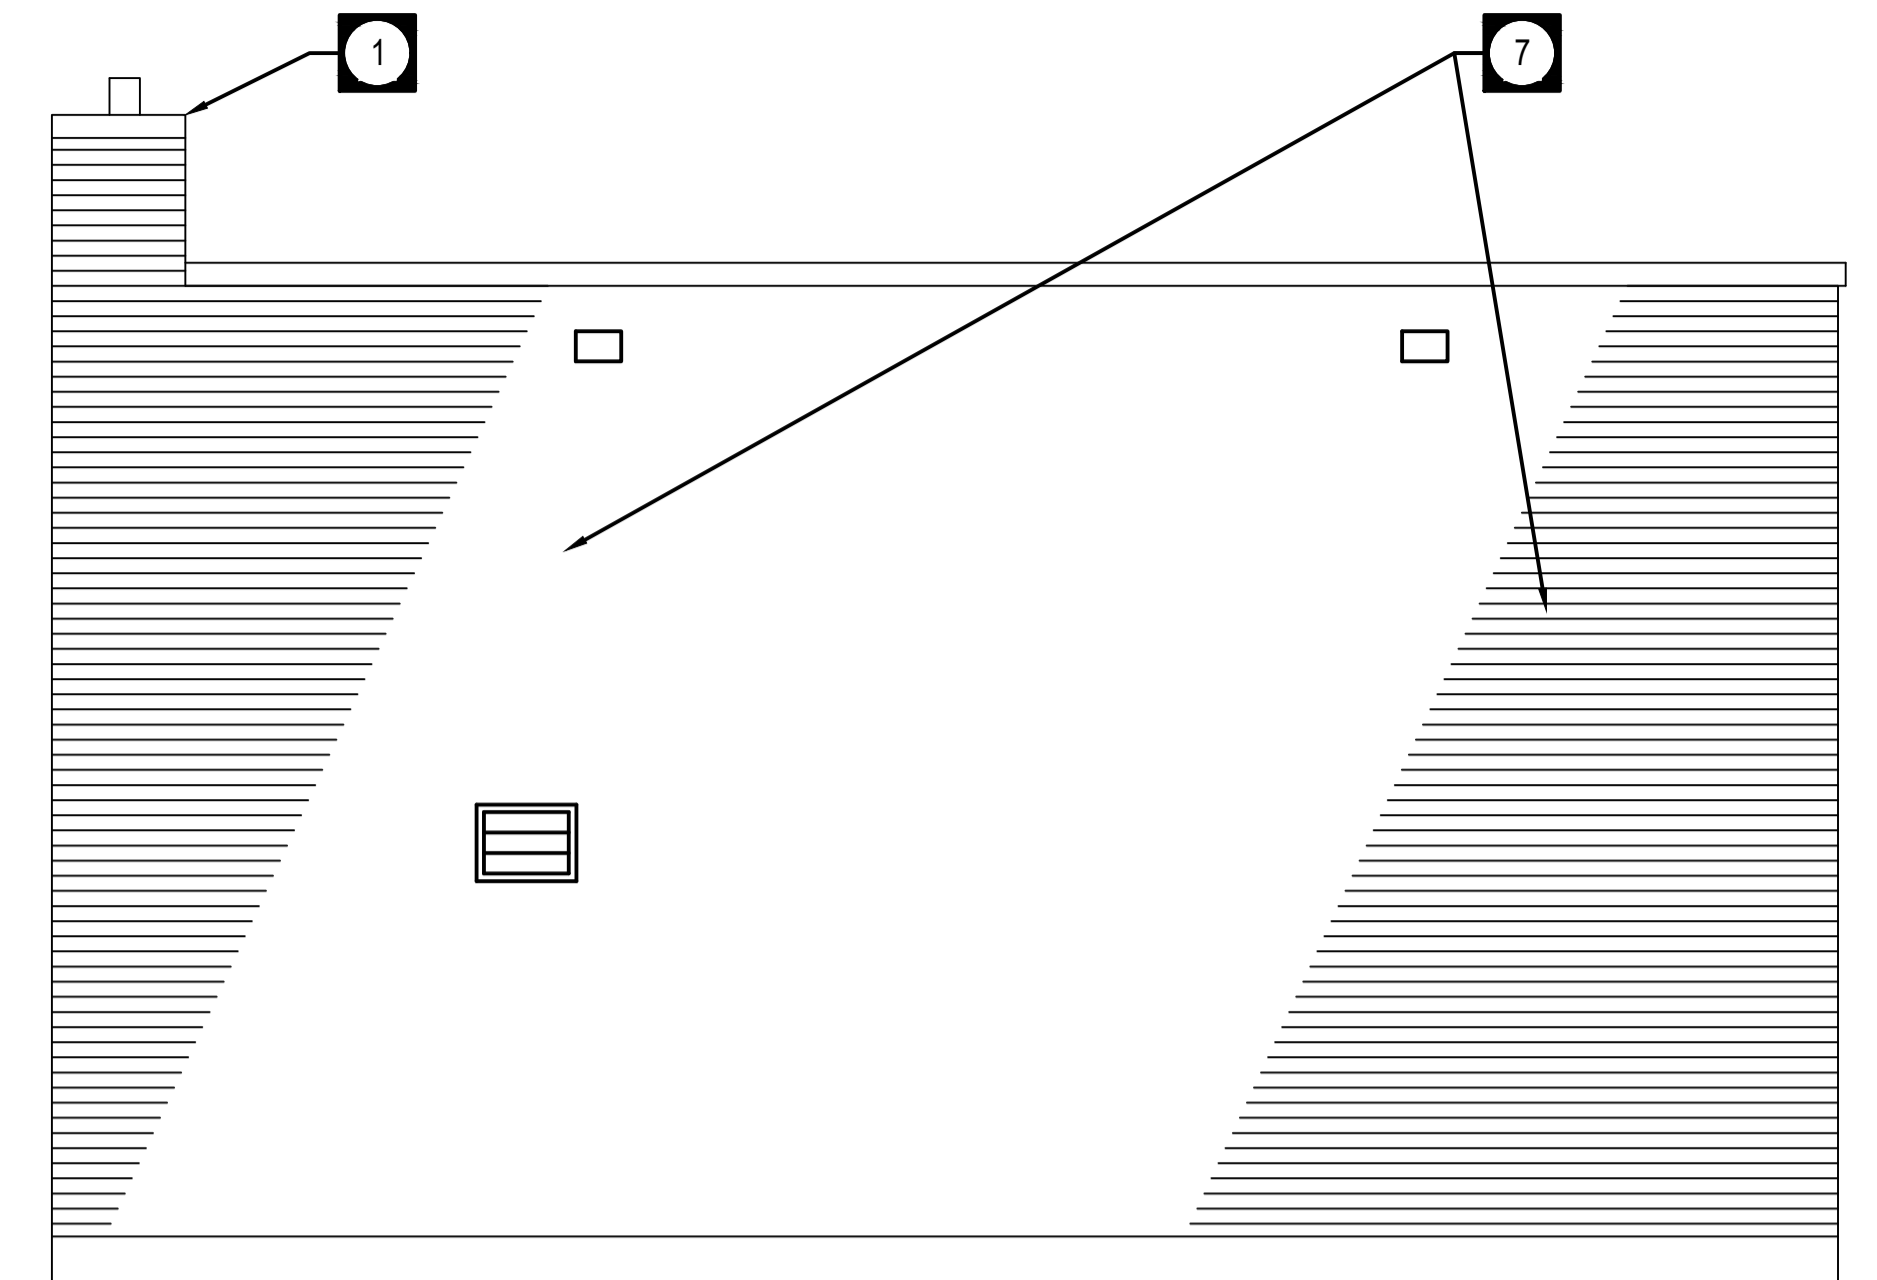

2 EAST ELEVATION
SCALE: 1:50

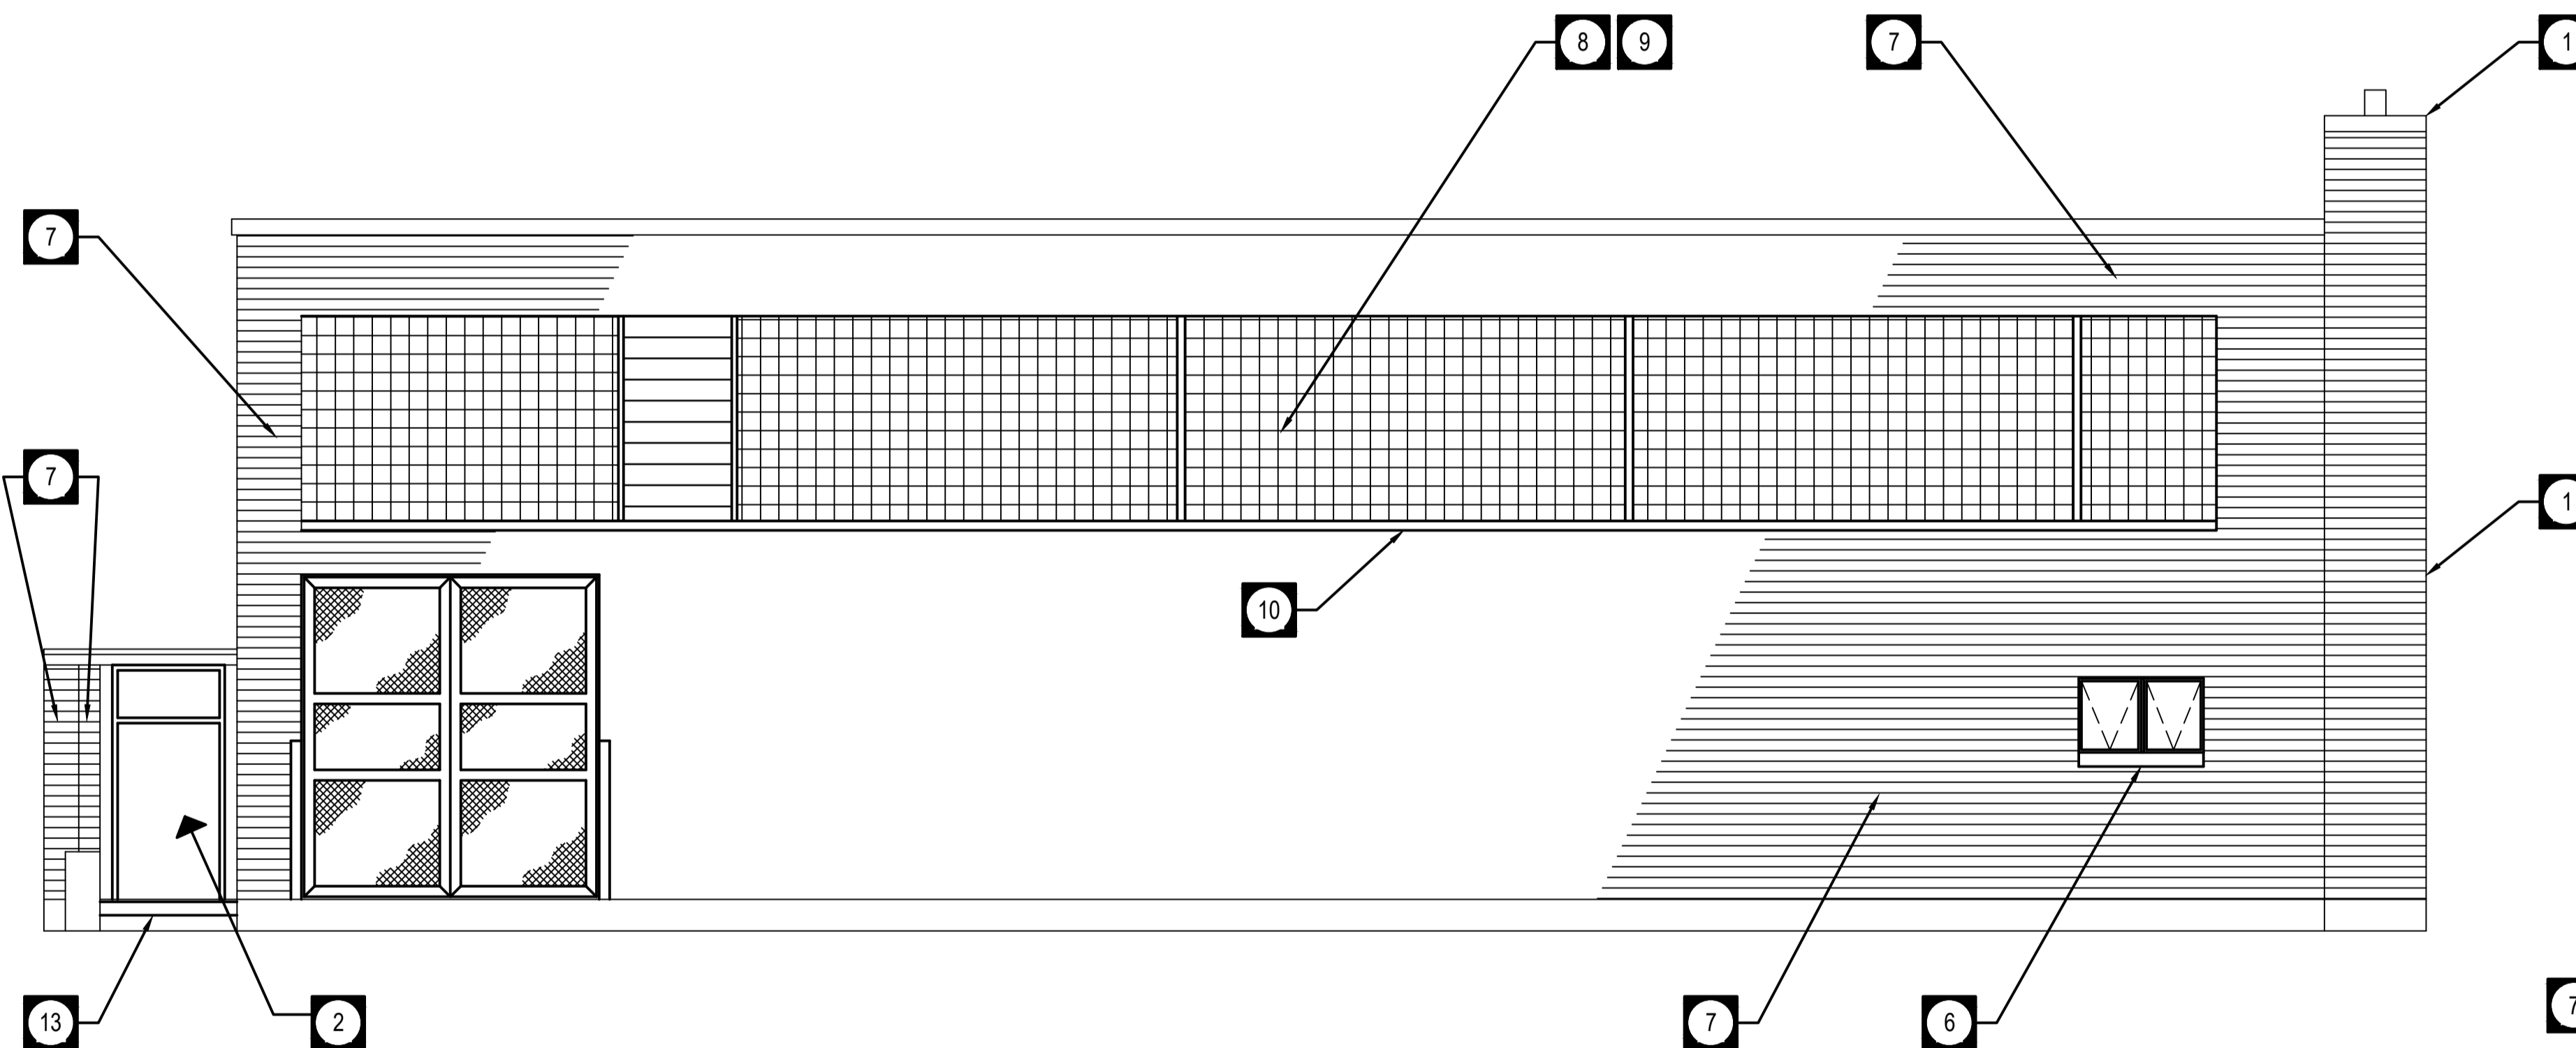

3 SOUTH ELEVATION
SCALE: 1:50

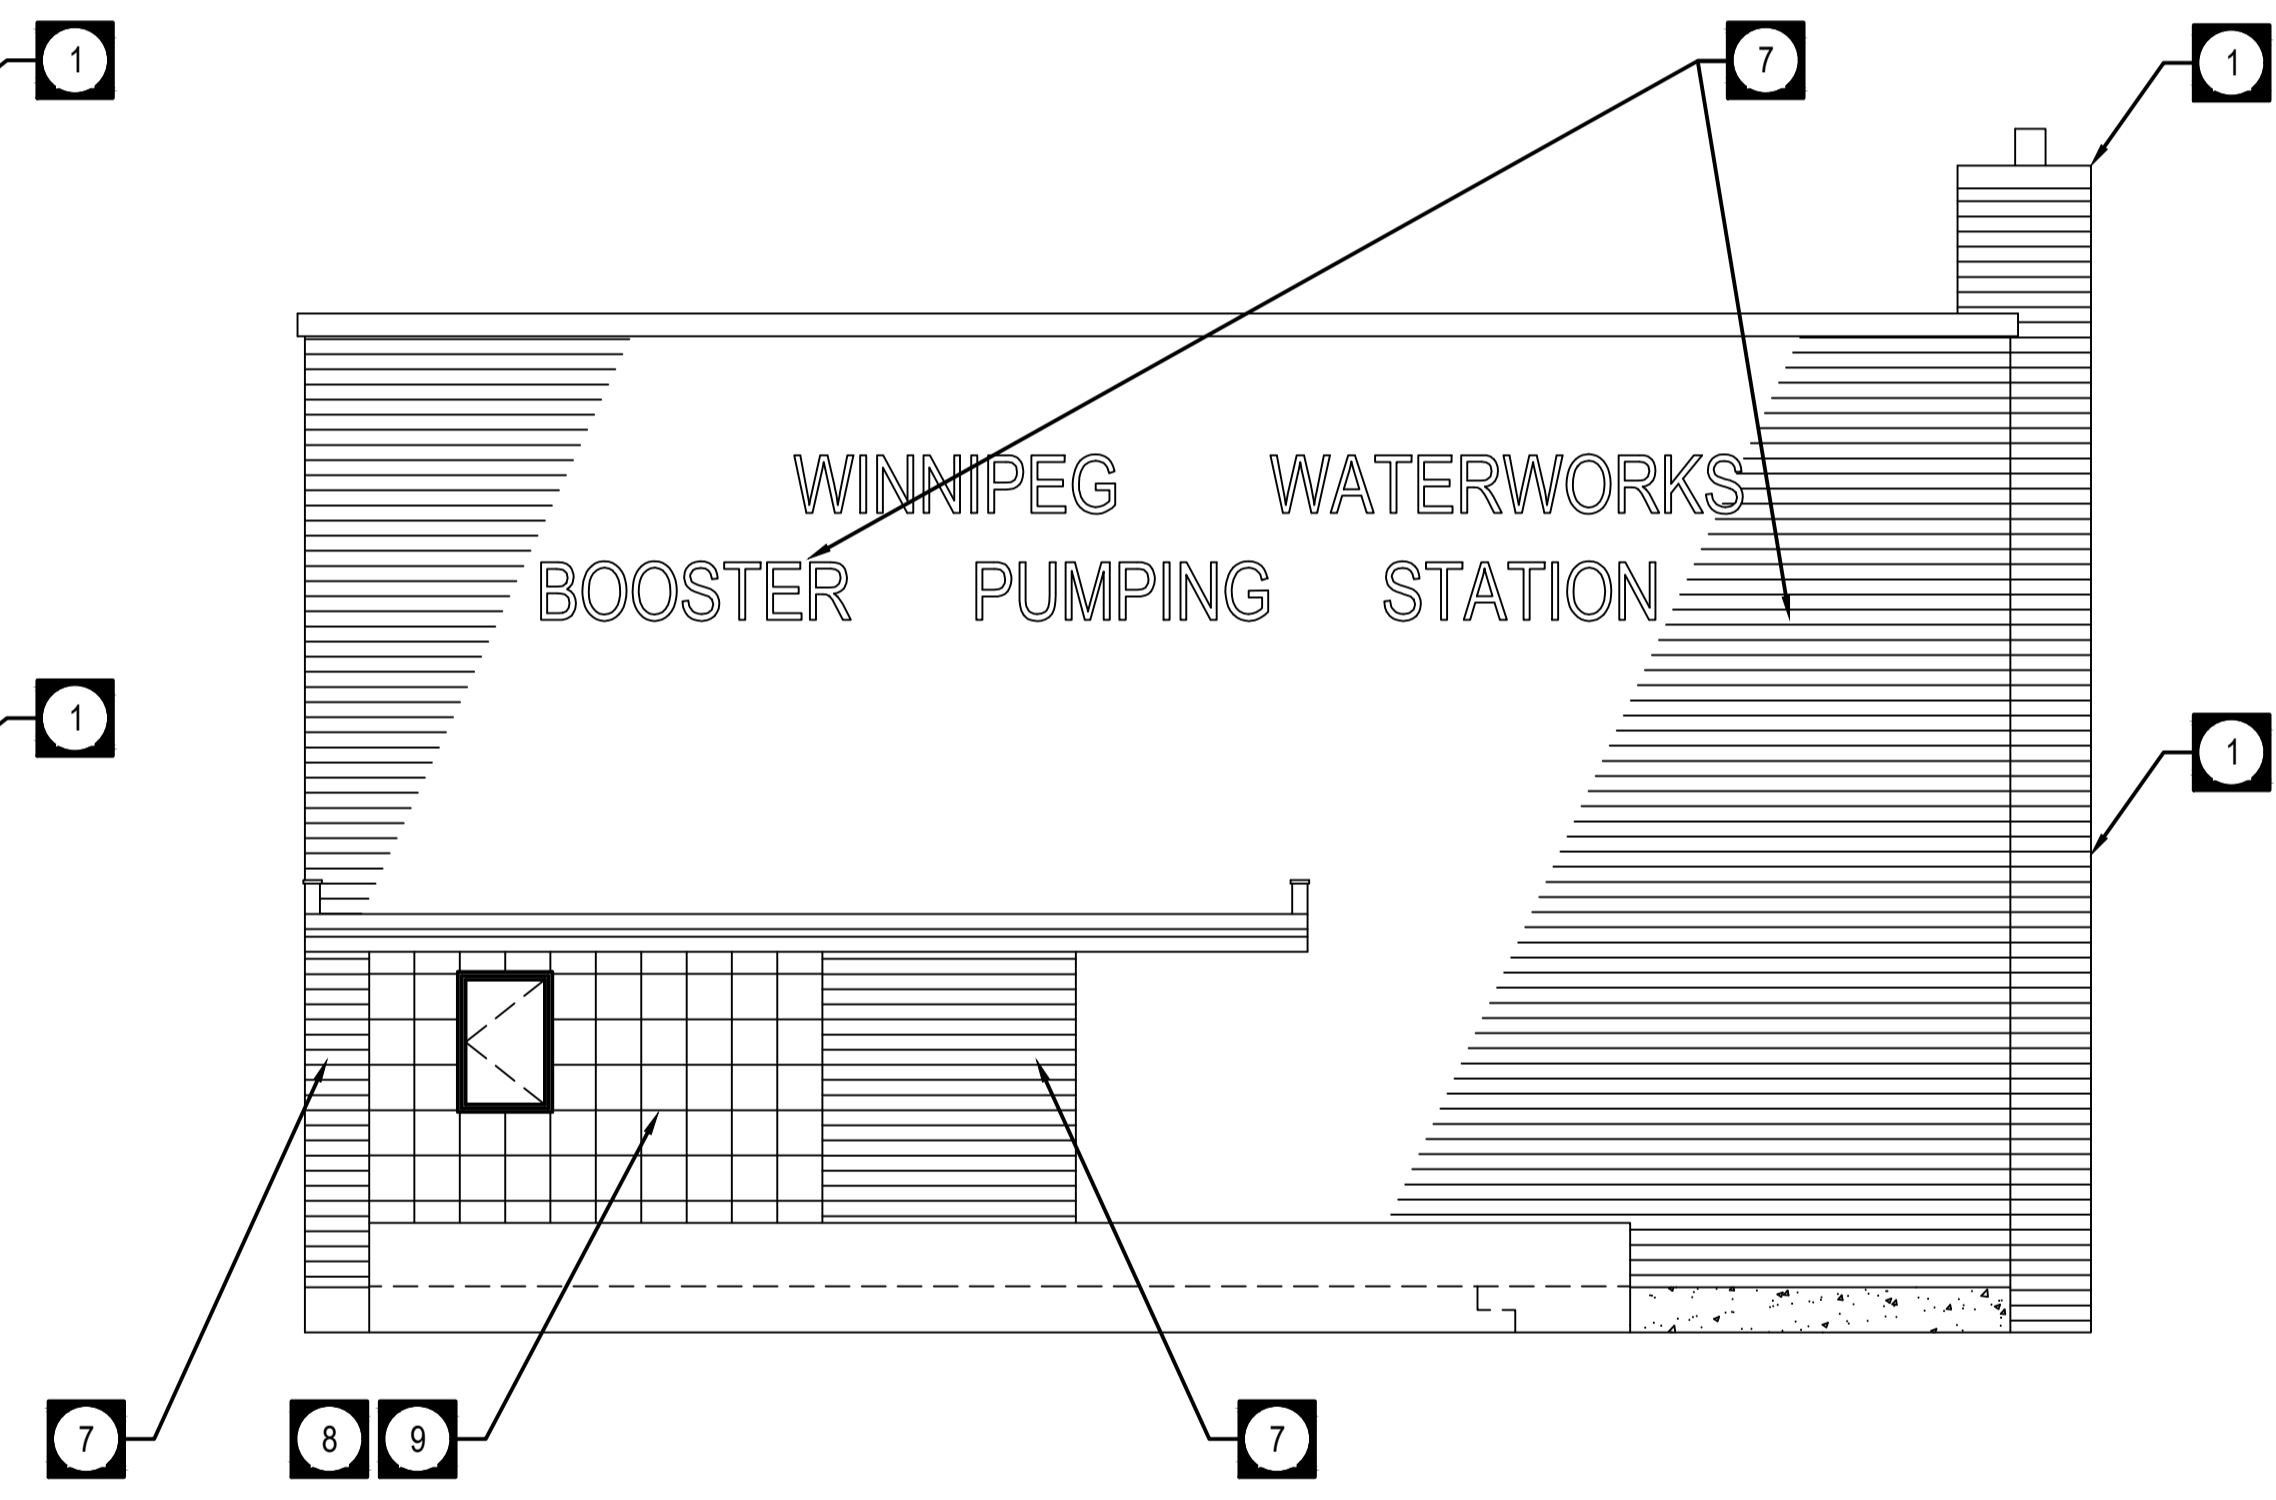

4 WEST ELEVATION
SCALE: 1:50

TACHE BOOST PUMPING STATION REPAIR LEGEND	
KEYNOTE REMEDIATION ACTION	
1	REPOINT DETERIORATED MORTAR JOINTS AS REQUIRED ON CHIMNEY, AND INSTALL NEW ALUMINUM CHIMNEY CAP. REFER ALSO TO BUILDING PLANS.
2	REPLACE EXISTING DOOR WITH NEW INSULATED STEEL DOOR AND FRAME AND NEW HARDWARE. AND INSULATED GLAZED TRANSOM WINDOW ABOVE. ALL SIZES TO BE CONFIRMED ON SITE.
6	REPLACE EXISTING WOOD WINDOW ON SOUTH BUILDING ELEVATION WITH INSULATED ALUMINUM UNIT CW INSULATED GLAZING UNIT.
7	REPOINT DETERIORATED MORTAR JOINTS ON EXTERIOR WALLS AS REQUIRED THROUGHOUT
8	REPOINT DETERIORATED MORTAR JOINTS ON GLASS BLOCKS BOTH EXTERIOR AND INTERIOR AS REQUIRED THROUGHOUT.

9	REPLACE BROKEN GLASS BLOCKS AS REQUIRED THROUGHOUT. NEW GLASS BLOCK UNITS TO MATCH AS CLOSE AS POSSIBLE EXISTING GLASS BLOCK UNITS.
10	REPAIR ALL CRACKS IN EXISTING CONCRETE WINDOW SILLS
13	REPAIR EXISTING CONCRETE STEPS. CONCRETE TO HAVE BROOM FINISH.



				ENGINEER'S SEAL	
DESIGNED BY: K. SIDDALL DRAWN BY: G. PROFETA SCALE:				CHECKED BY: M. HOQUE APPROVED BY: RELEASED FOR CONSTRUCTION BY:	
1 ISSUED FOR ADDENDUM 4 0 ISSUED FOR CONSTRUCTION				DATE: 2022-11-14 DATE:	
NO. REVISIONS DATE DESIGN CHECK				CONSULTANT NO.: 60661011	
CITY DRAWING NUMBER: 1-0660M-B0006-001				SHEET REV. SIZE: 5 of 13 1 A1	