




**KEY PLAN**  
SCALE: 1/8"=1'-0"

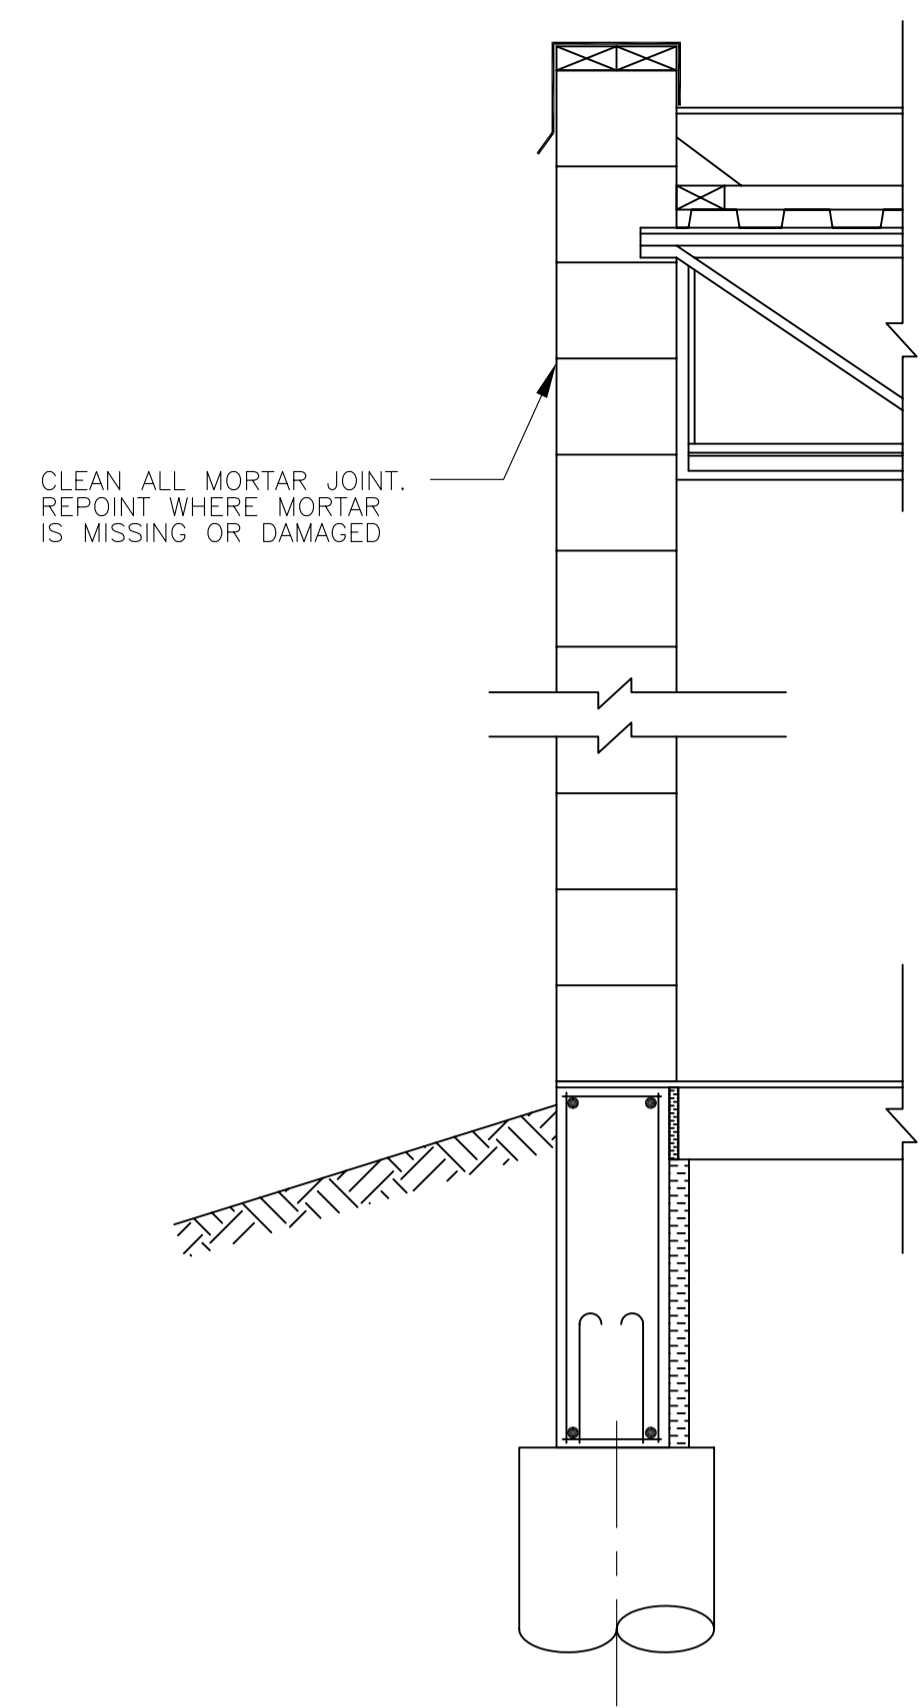


**TYPICAL WALL SECTION**  
SCALE: 3/4"=1'-0"

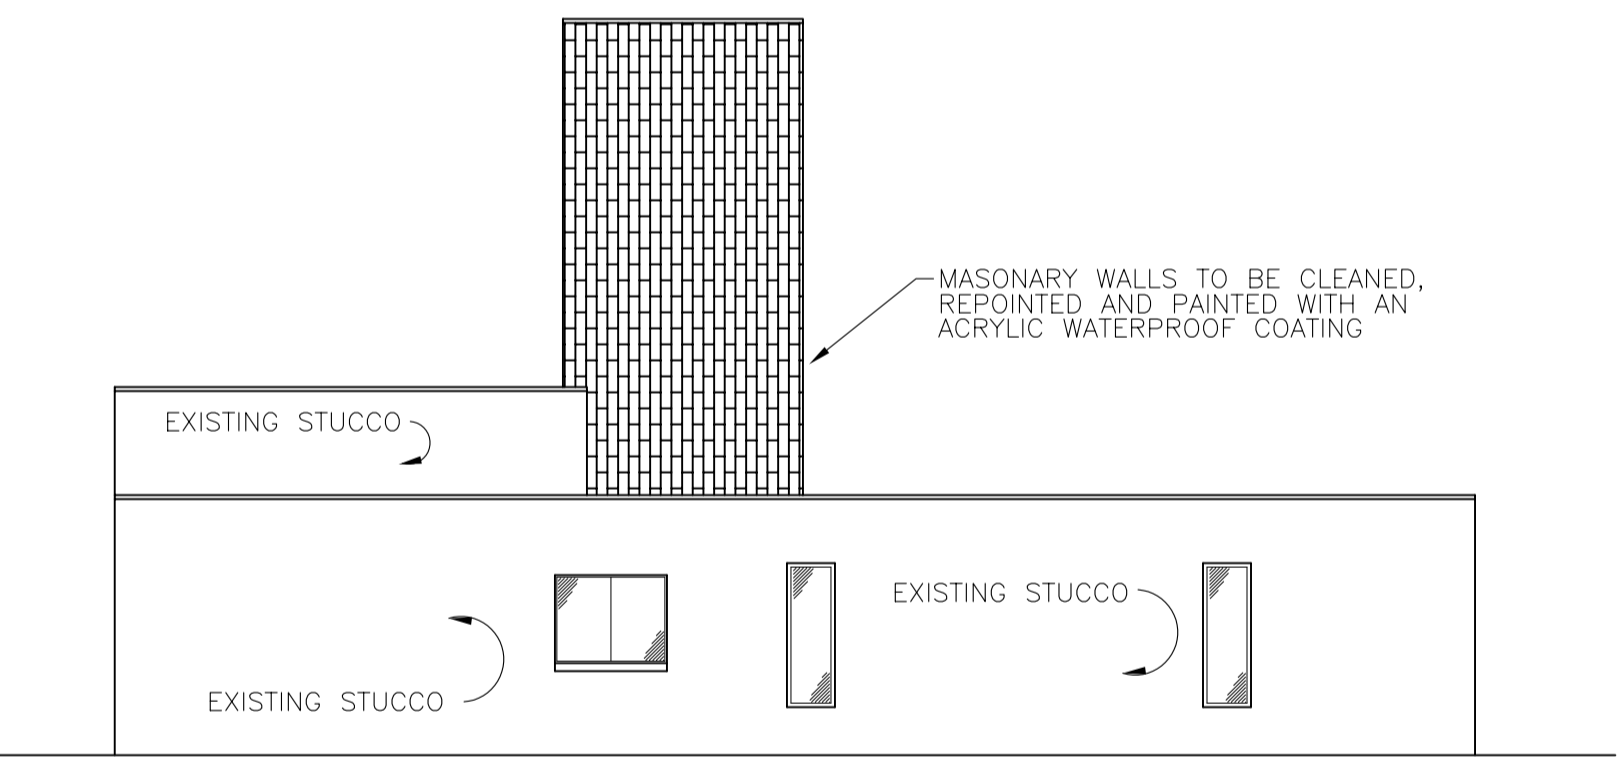


**SOUTH ELEVATION**  
SCALE: 1/8"=1'-0"

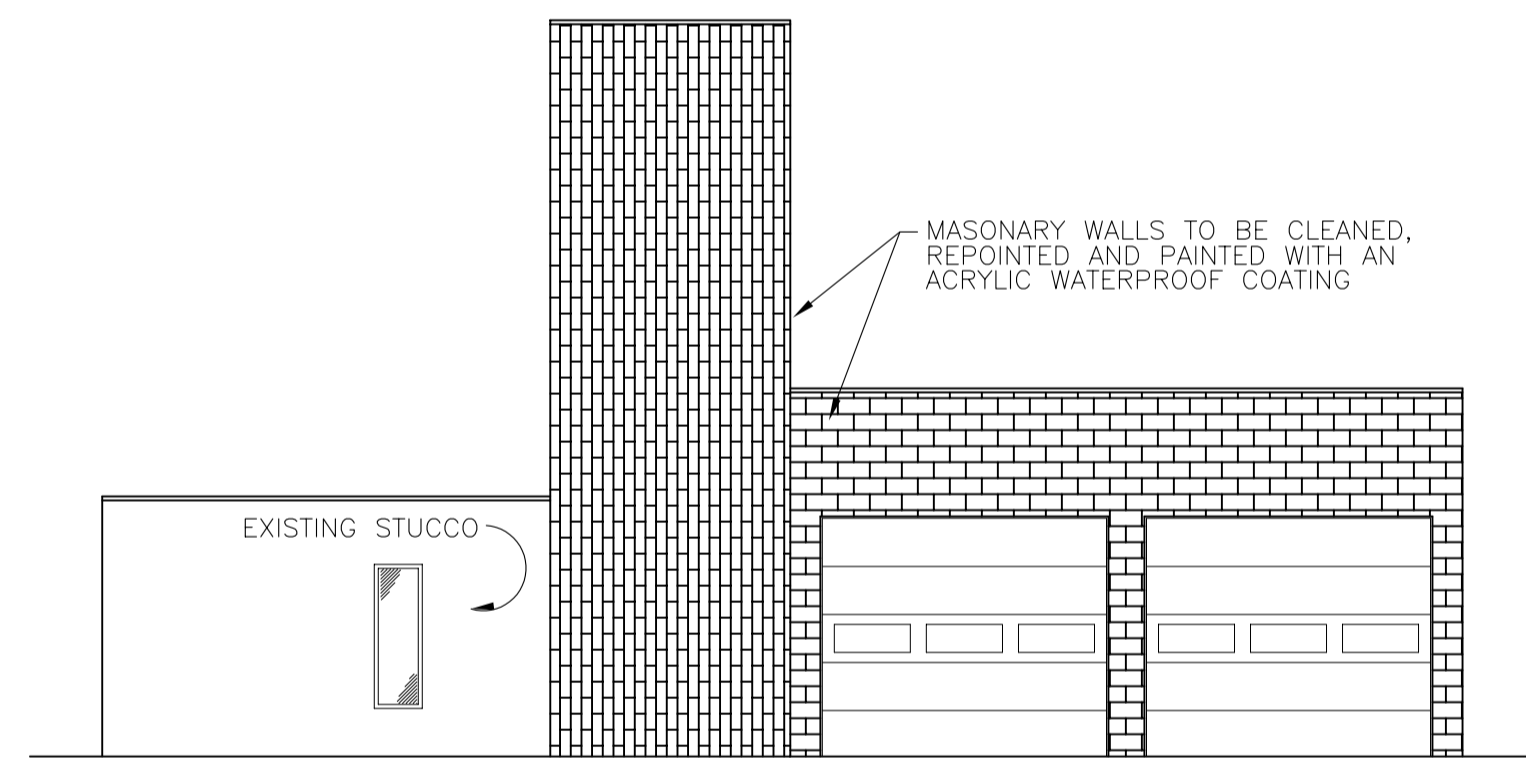

**NORTH ELEVATION**  
SCALE: 1/8"=1'-0"

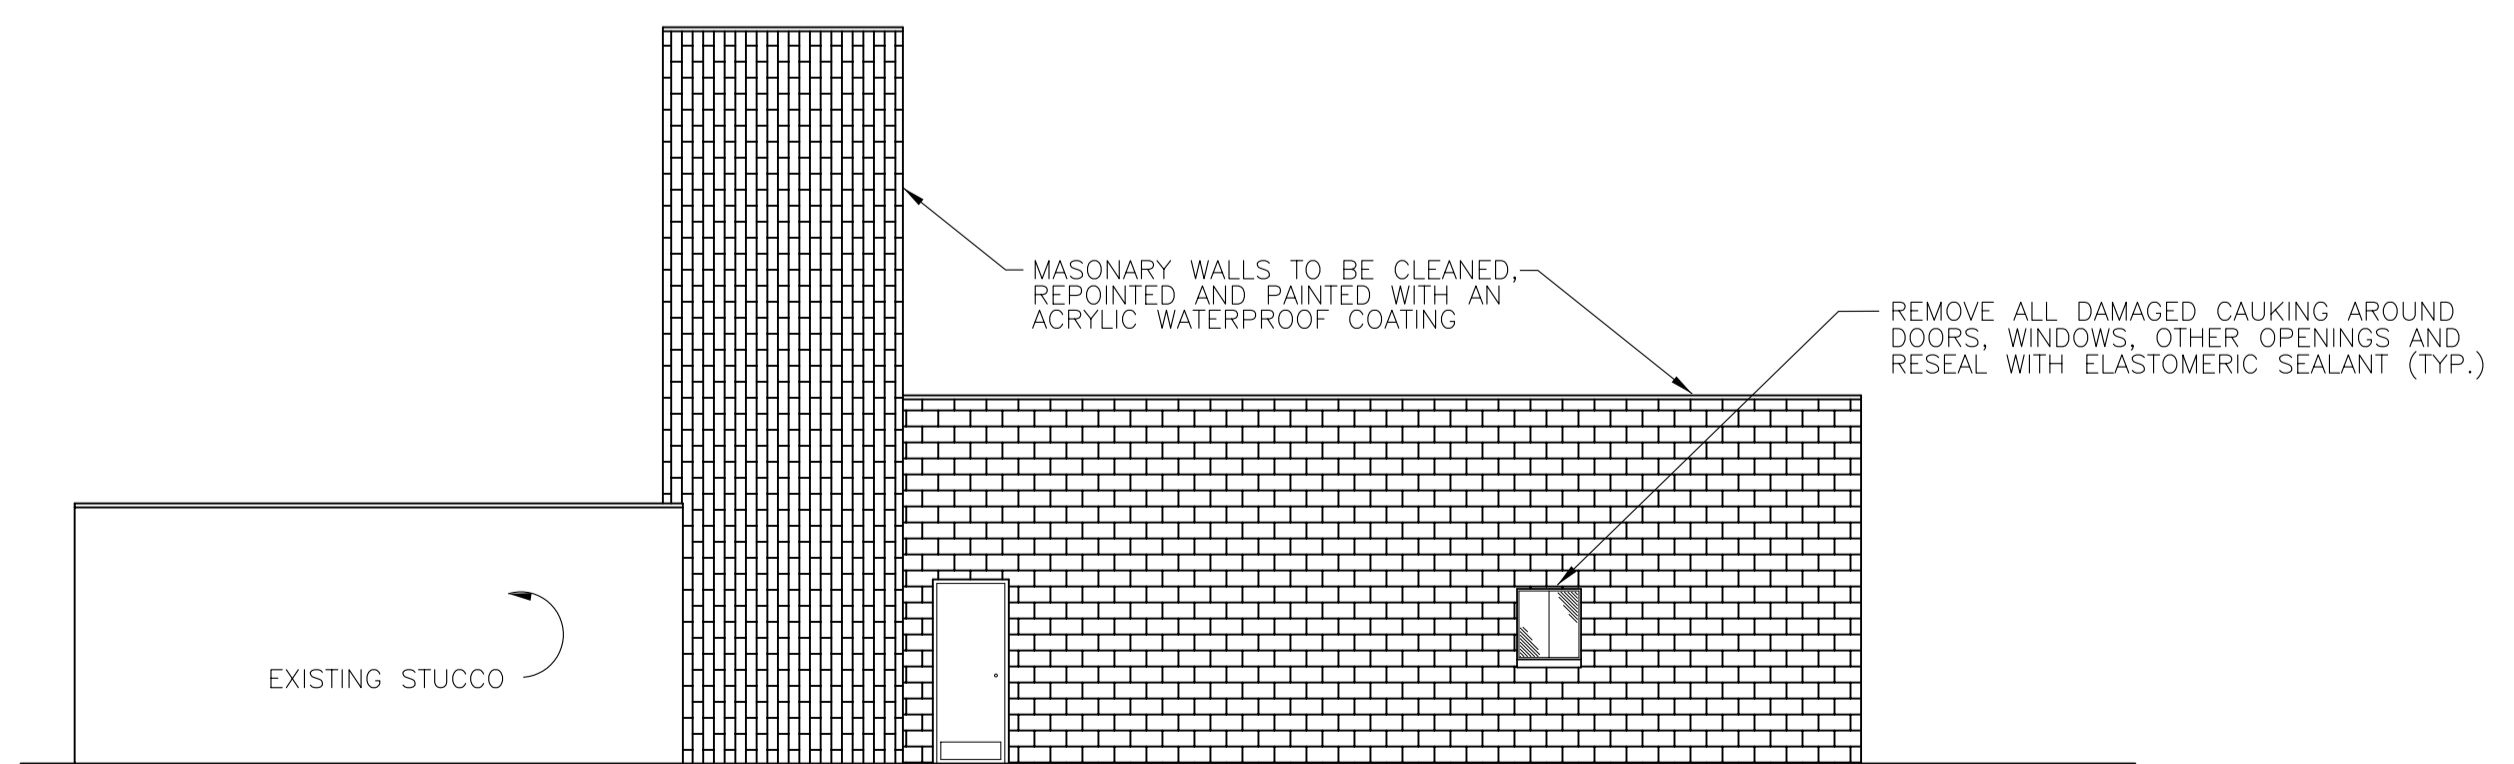

**EAST ELEVATION**  
SCALE: 1/8"=1'-0"

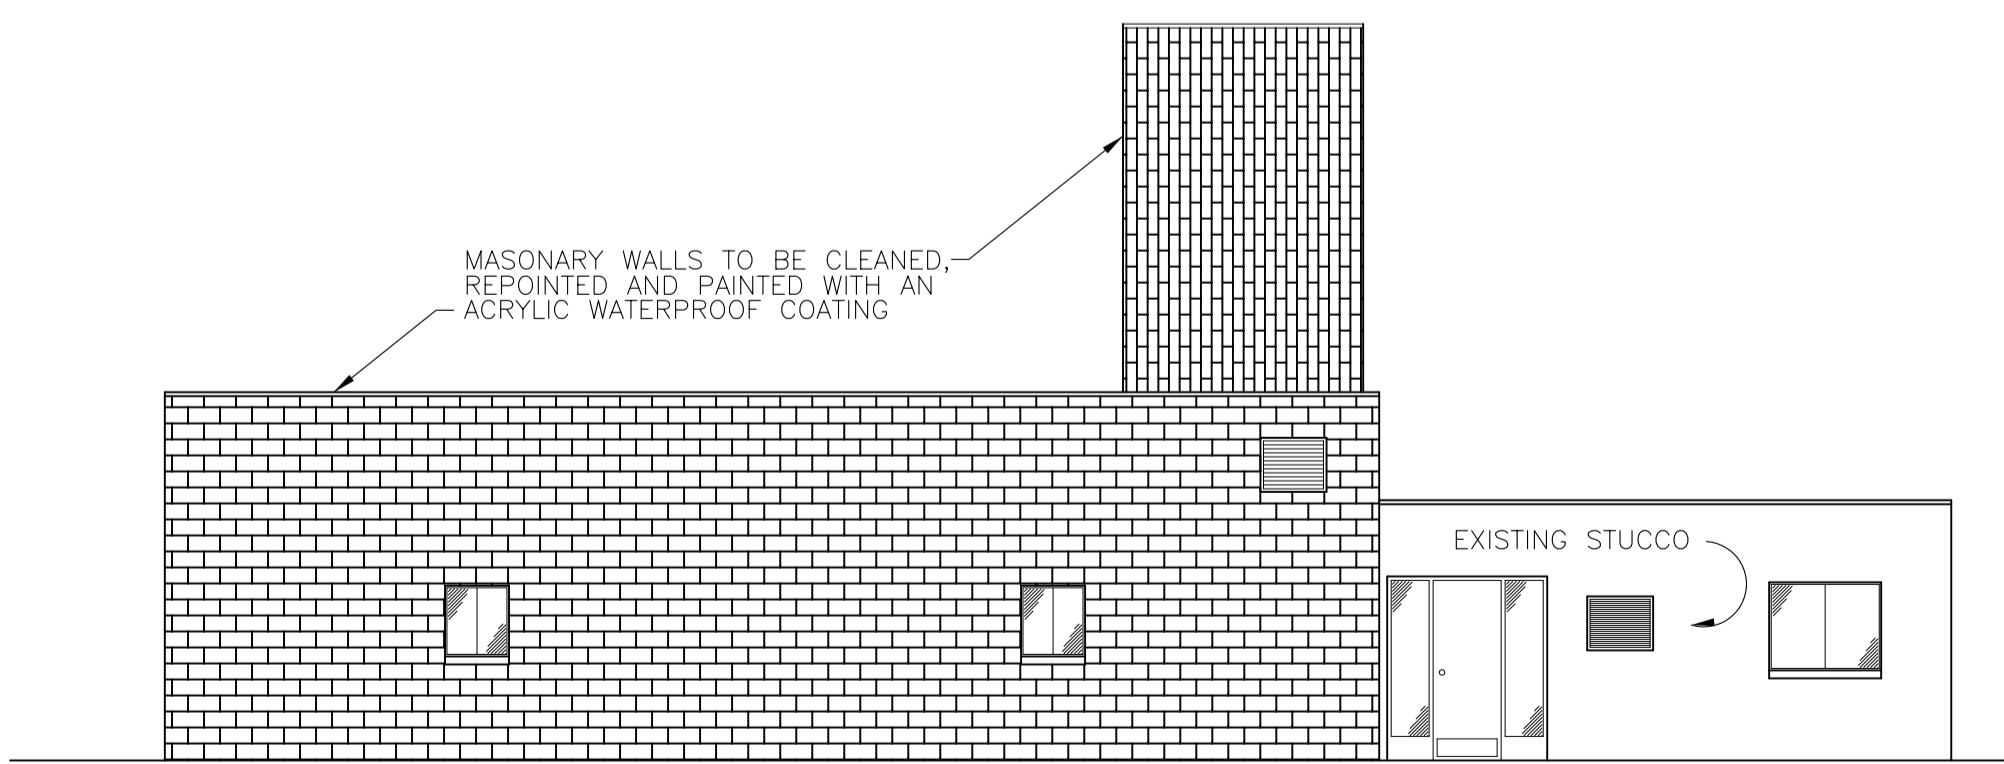

**WEST ELEVATION**  
SCALE: 1/8"=1'-0"

- NOTES :**
1. THIS DRAWING SHALL NOT BE SCALED.
  2. THE CONTRACTOR SHALL VISIT THE SITE AND SATISFY ONESELF ALL DIMENSIONS, DATUM, AND DETAILED INFORMATION SHOWN ARE CORRECT.
  3. THE CONTRACTOR IS TO REPORT ANY DISCREPANCIES PRIOR TO COMMENCEMENT OF WORK.

| NO.   | REVISION/DESCRIPTION | BY | DATE |
|-------|----------------------|----|------|
| SEALS |                      |    |      |

|                        |                      |                 |
|------------------------|----------------------|-----------------|
| <b>DRAWN BY</b> mbd    | <b>CHECKED BY</b>    | <b>APPROVED</b> |
| <b>DATE</b> 2005.06.10 | <b>USER APPROVAL</b> |                 |

**CITY OF WINNIPEG**  
PLANNING, PROPERTY & DEVELOPMENT DEPARTMENT  
CIVIC ACCOMMODATIONS DIVISION  
300 - 65 GARRY ST. R3C 4K4

**PROJECT**  
FIRE STATION NO. 18  
MASONRY REPAIR AND PAINTING

5000 ROBLIN BLVD  
**SHEET TITLE**  
BUILDING ELEVATIONS & WALL SECTION

|                          |                                |                         |
|--------------------------|--------------------------------|-------------------------|
| <b>SCALE</b><br>AS SHOWN | <b>PROJECT NO.</b><br>2004-065 | <b>SHEET NO.</b><br>A-1 |
|--------------------------|--------------------------------|-------------------------|