



NOTES:

NORTH REPAIR GARAGE
CONCRETE SLAB TO BE
DEMOLISHED (8305 SQ.FT.)
& REMOVED FOR NEW 8"
CONCRETE SLAB

HOIST TO BE
TEMPORARILY STORED ON
SITE DURING
CONSTRUCTION

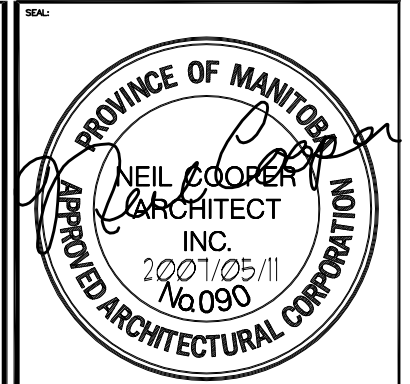

REV	DESCRIPTION	DATE	BY
0	ISSUED FOR TENDER	MAY 11, 2007	DG

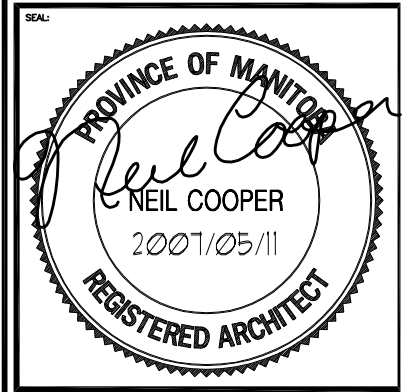


THIS DRAWING MUST NOT BE SCALED.
THE CONTRACTOR SHALL VERIFY ALL DIMENSIONS, DATUMS AND LEVELS PRIOR TO COMMENCEMENT OF WORK AND IS HELD RESPONSIBLE FOR REPORTING ANY DISCREPANCY OR QUESTION TO THE CONTRACT ADMINISTRATOR IMMEDIATELY.
THIS DRAWING IS THE EXCLUSIVE PROPERTY OF NEIL COOPER ARCHITECT INC. AND CAN BE REPRODUCED ONLY WITH THE PERMISSION OF NEIL COOPER ARCHITECT INC. IN WHICH CASE THE REPRODUCTION MUST BEAR THEIR NAME AS THE ARCHITECTURAL FIRM.

DRAWING:
DEMOLITION -
PARTIAL MAIN FLOOR PLAN

PROJECT:
195 TECUMSEH
O/H DOOR & CONCRETE
SLAB REPLACEMENT
WINNIPEG, MANITOBA

Neil Cooper Architect Inc.
10-395 Berry Street, Winnipeg, Manitoba R3J 1N6

DRAWN BY: DG	CHECKED BY: NC	SHEET NO.:	REV NO.:
DATE: FEB 28, 2007		A1.1R0	
SCALE: As Noted			
FILE: 06069/Contract Doc/Contract Dwgs/Arch Dwgs/A1.1R0.dwg			

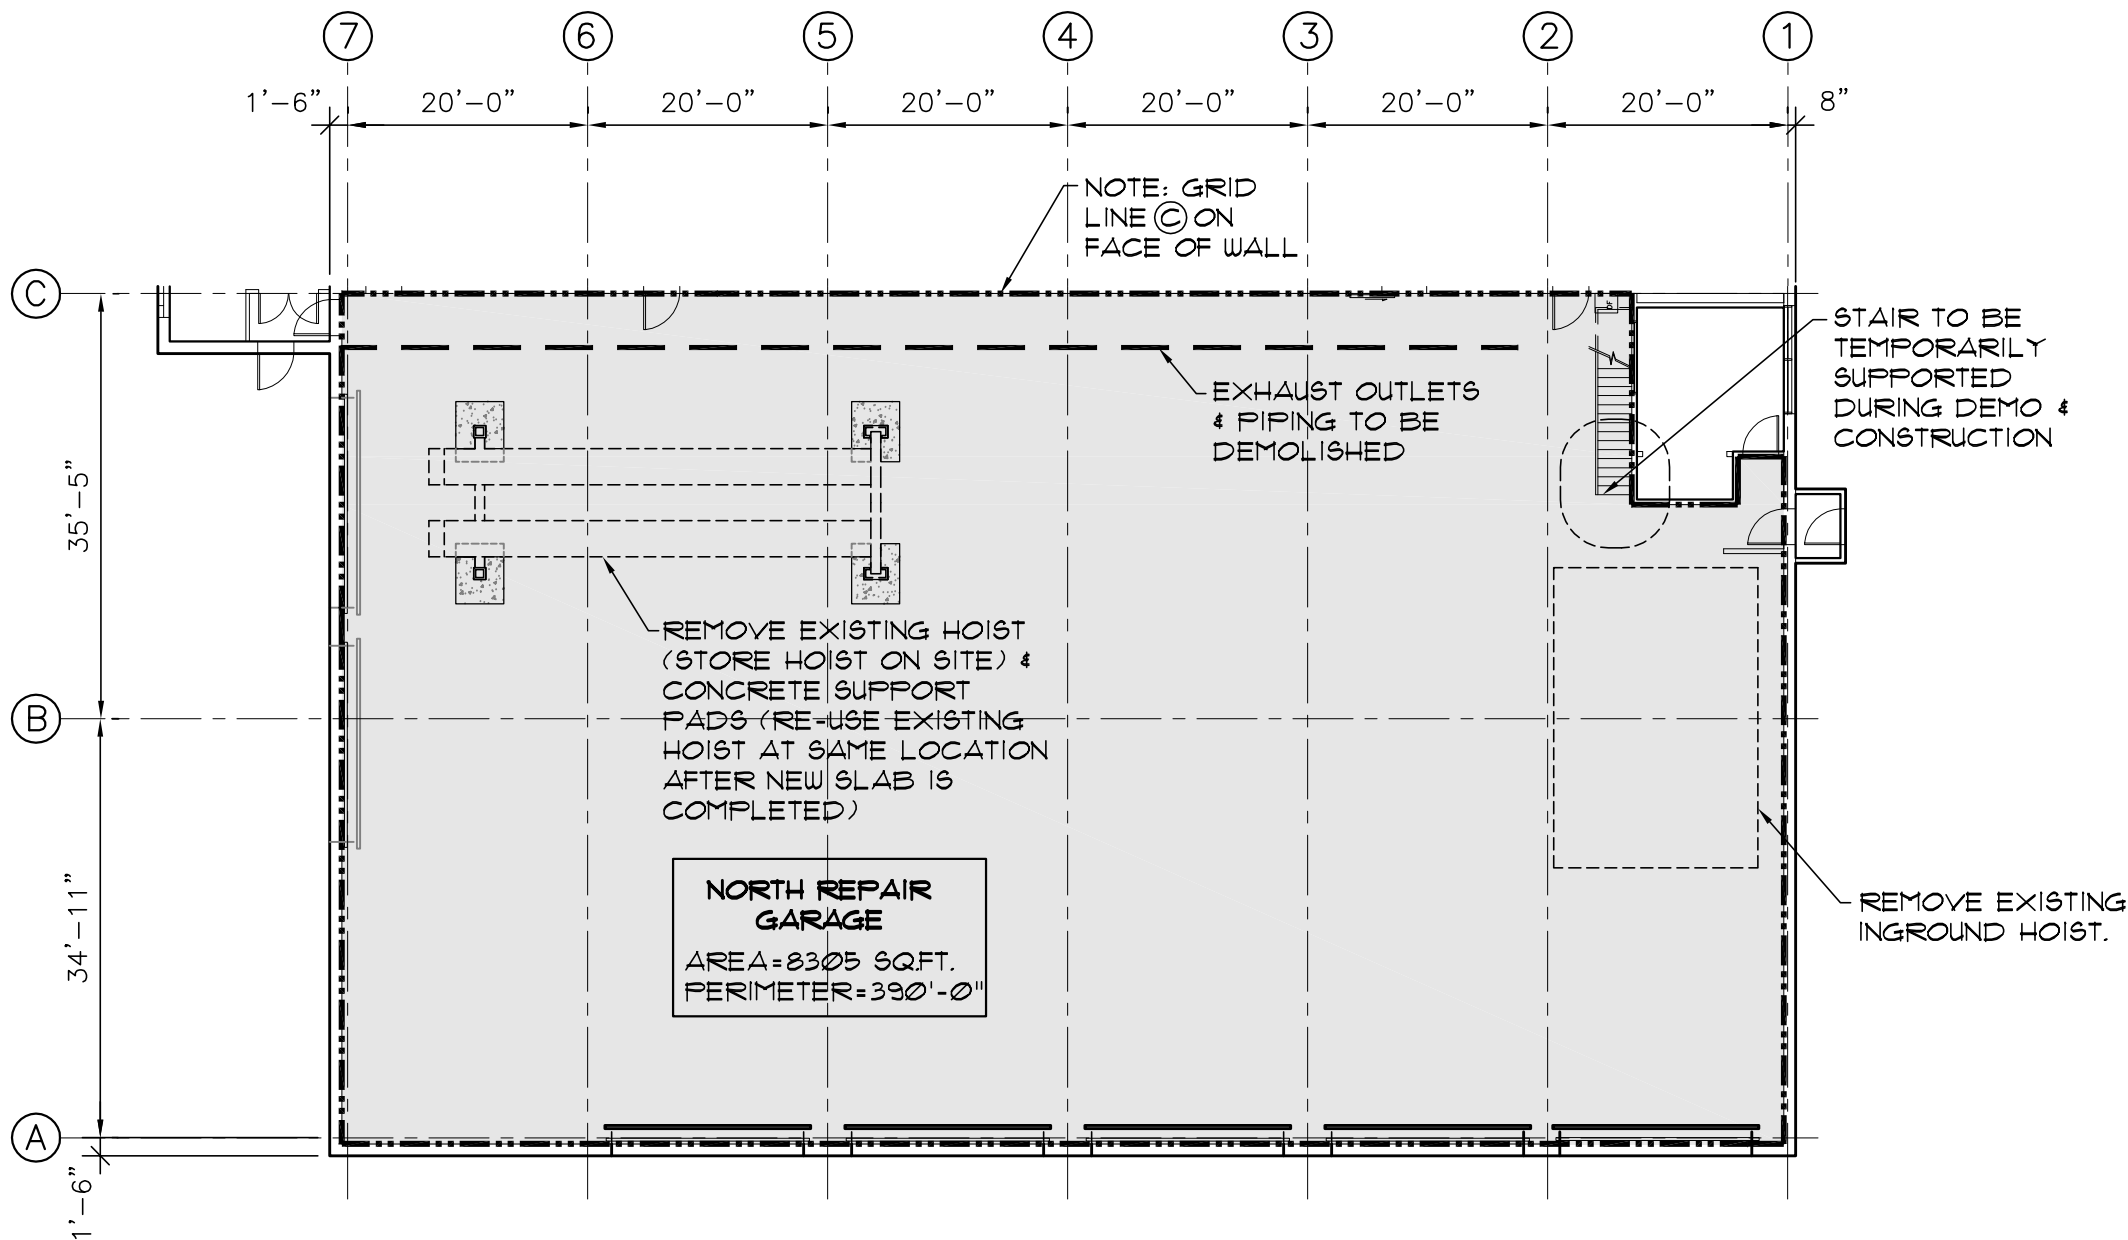

DEMOLITION - PARTIAL MAIN FLOOR PLAN

1/16" = 1'-0"