




FILE NAME: 01-S-1002-RX.dwg
 DATE: YEAR/MM/DD
 DESCRIPTION: STRUCTURAL DETAILS
 PROJECT No: 0285-395-02
 ADDRESS:

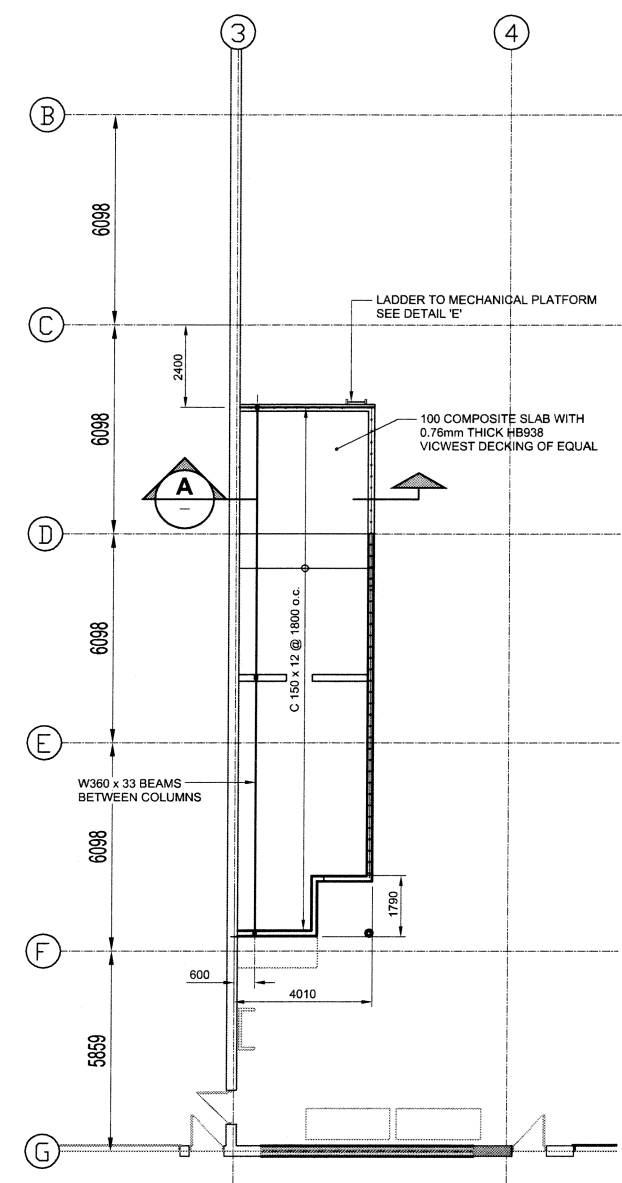


MECHANICAL PLATFORM & FRAMING
SCALE: 1:100

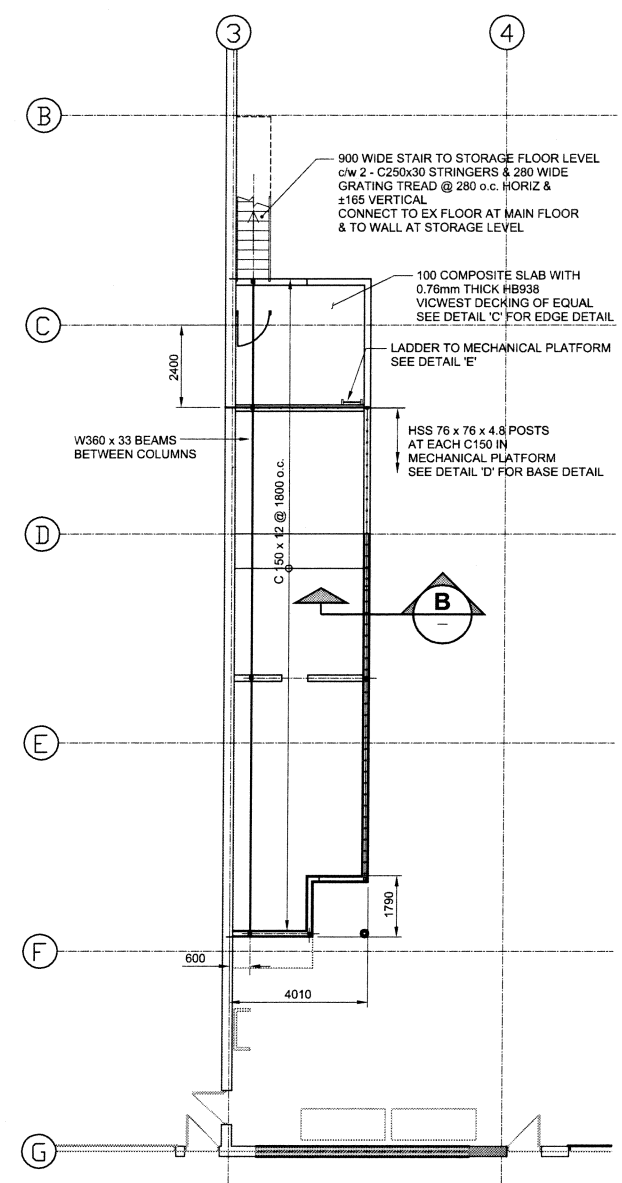


STORAGE LEVEL FLOOR & FRAMING
SCALE: 1:200

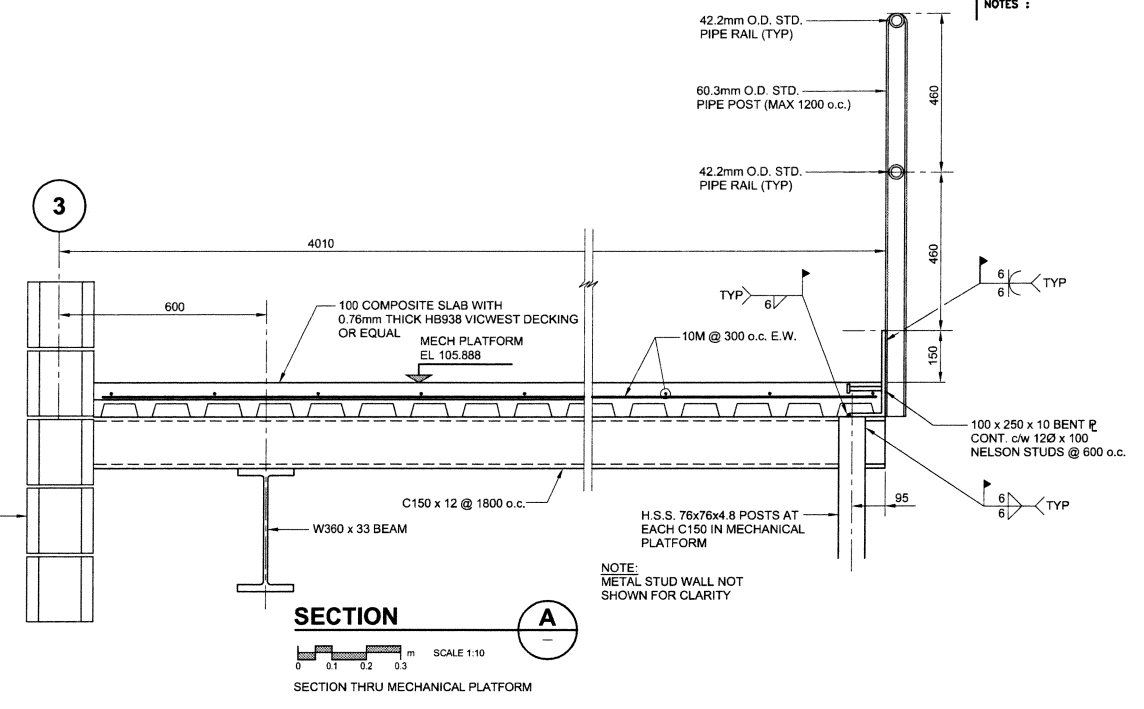


SECTION A
SCALE: 1:10
SECTION THRU MECHANICAL PLATFORM

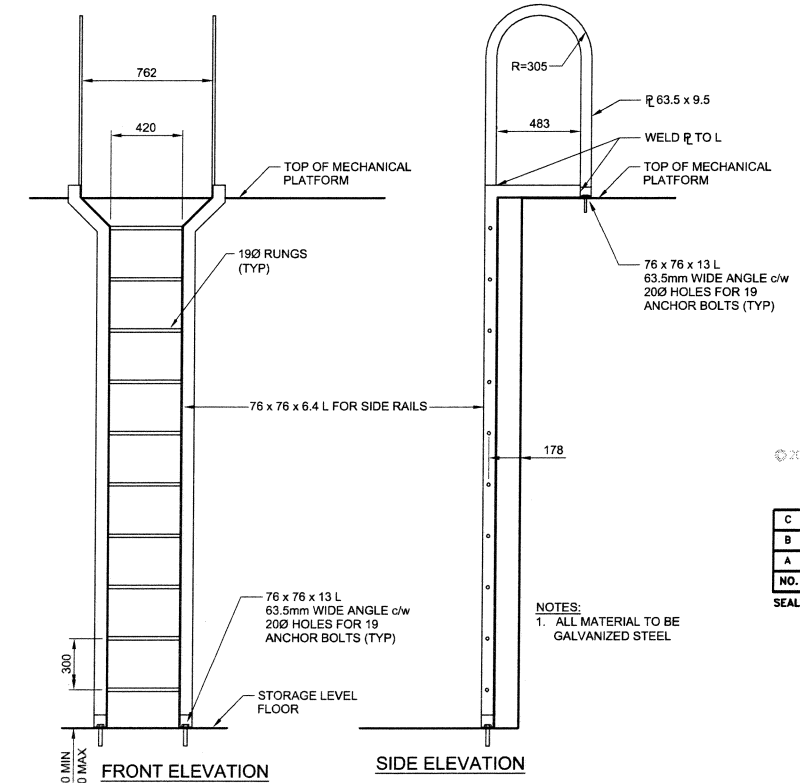


FRONT ELEVATION
SIDE ELEVATION

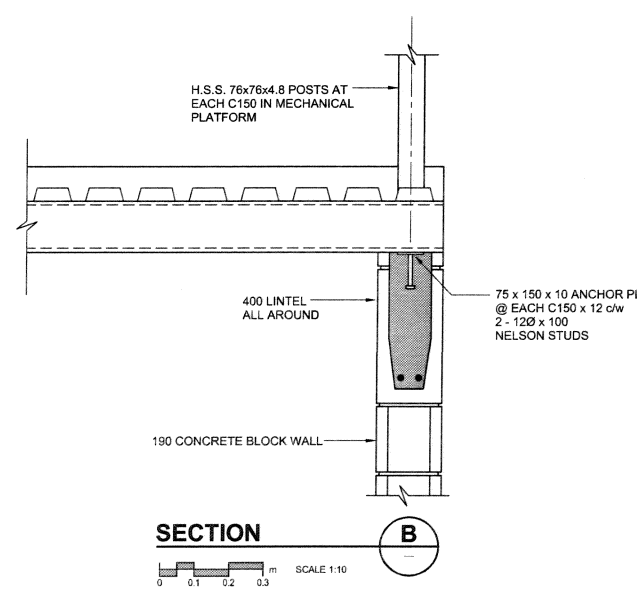

SECTION B
SCALE: 1:10

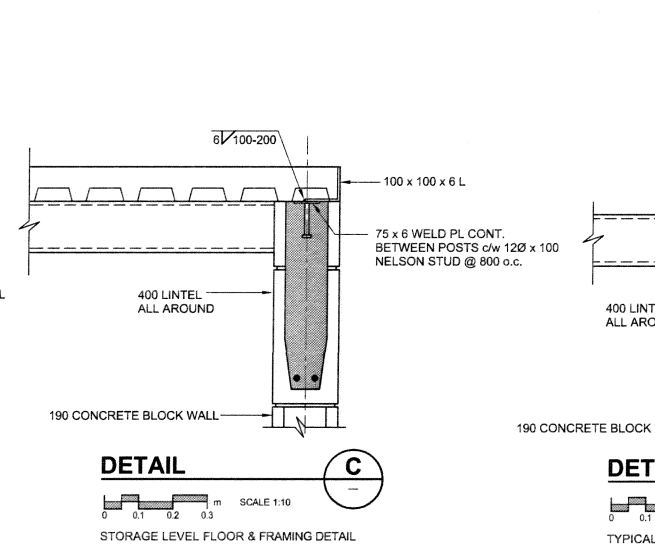

DETAIL C
SCALE: 1:10
STORAGE LEVEL FLOOR & FRAMING DETAIL

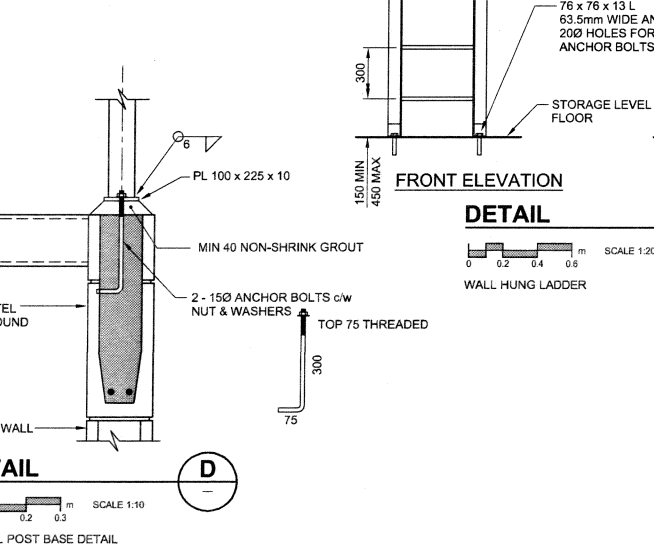

DETAIL D
SCALE: 1:10
TYPICAL POST BASE DETAIL

NOTES:

C	ISSUED FOR ADDENDUM 3	WJD	07/1/20
B	ISSUED FOR TENDER	WJD	07/1/20
A	ISSUED FOR 100% REVIEW	WJD	07/1/20
NO.	REVISION/DESCRIPTION	BY	DATE

SEALS



DRAWN BY	WJD	CHECKED BY	APPROVED
DATE	2007/09/10	USER APPROVAL	

CITY OF WINNIPEG
 PLANNING, PROPERTY &
 DEVELOPMENT DEPARTMENT
 CIVIC ACCOMMODATIONS DIVISION
 300 - 65 GARRY ST. R3C 4K4

PROJECT
 1539 Waverley Street
 Office/Garage Renovations &
 New Storage Building

SHEET TITLE
 GARAGE - MECHANICAL & STORAGE LEVEL
 PLANS & DETAILS

SCALE	PROJECT NO.	SHEET NO.
1:500	2006-089	GAR - S2.1

DRAWING SHEET SIZE: A1 (841mm x 594mm) PLOT 1:1

UMA REVIEW

APCGM
 Certificate of Authorization
 UMA Engineering Ltd. (MB)
 No. 256 Date: 07/1/20