


PLAN 1
SCALE 1:100
GARAGE PLUMBING PLAN

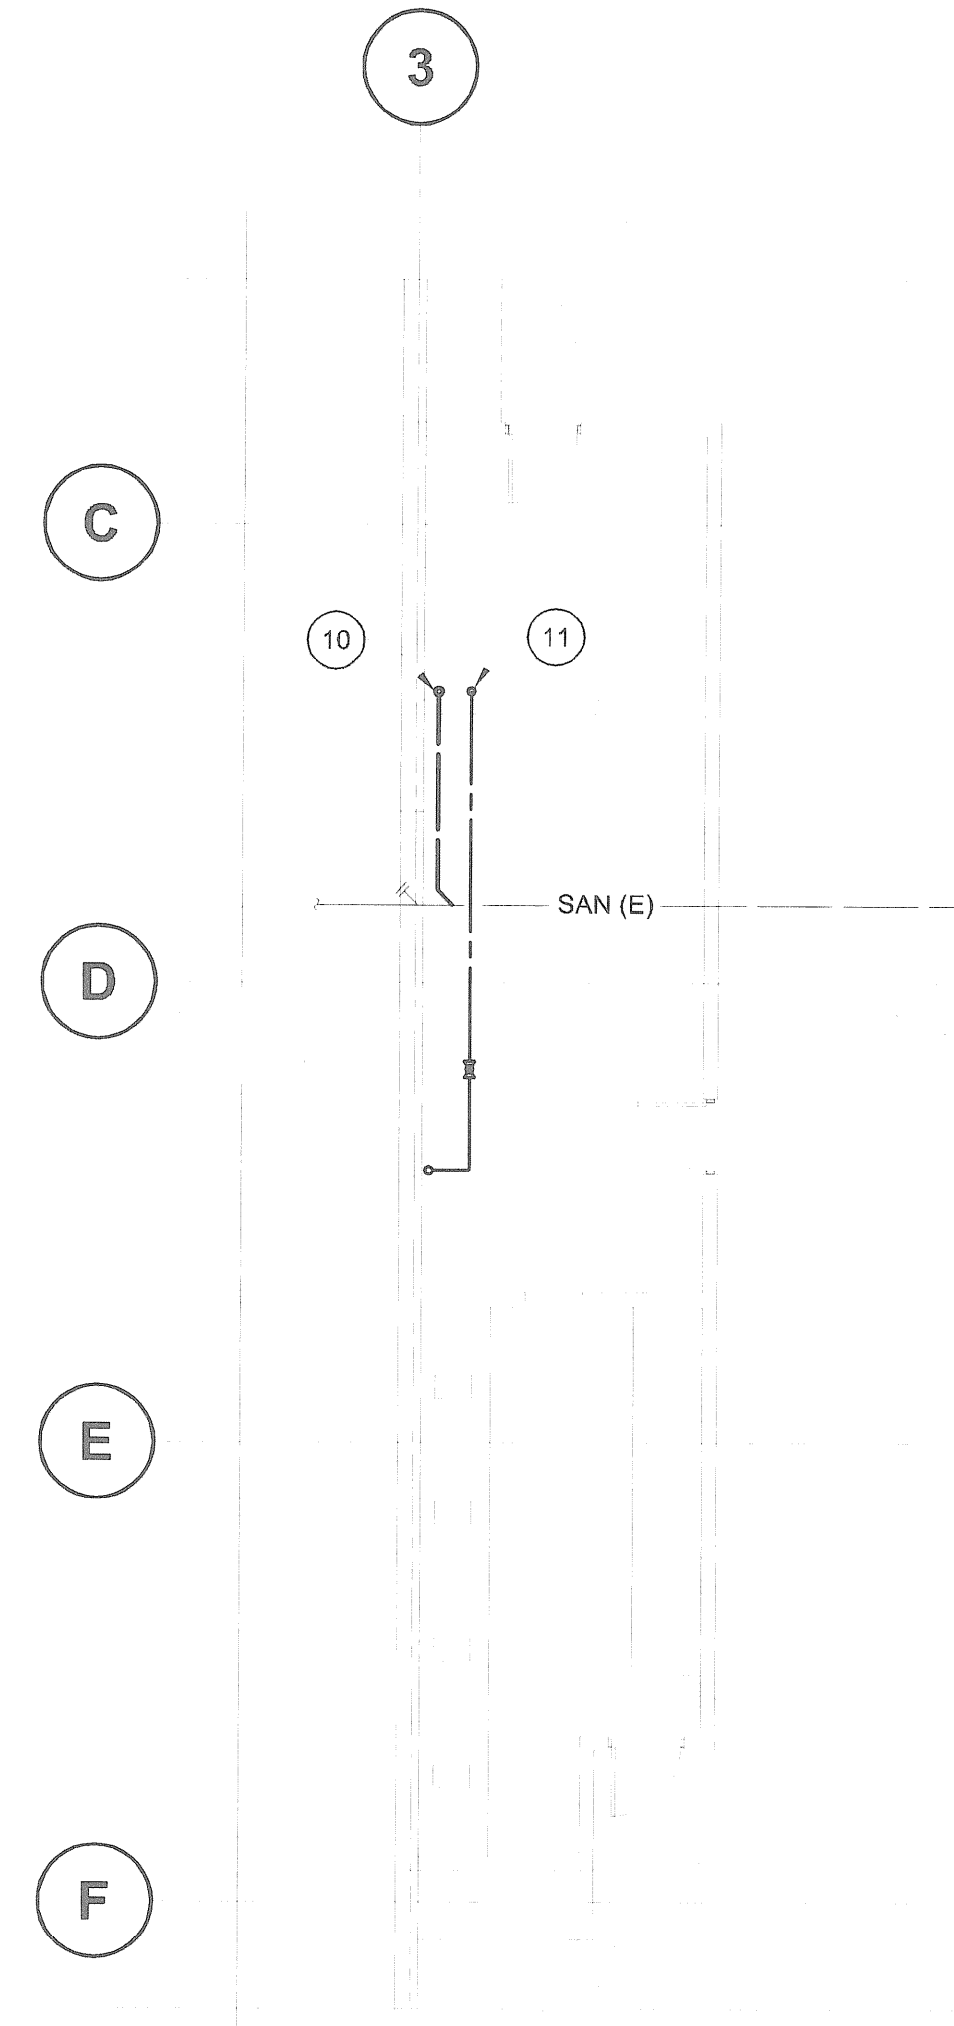

PLAN 2
SCALE 1:100
GARAGE PLUMBING PART PLAN

NOT IN CONTRACT

- NOTES :
- 1 EXISTING TRENCH DRAIN AND GRIT INTERCEPTOR.
 - 2 EXISTING GAS SERVICE TO EXISTING UNIT HEATER. 150 MBH INPUT.
 - 3 EXISTING GAS SERVICE TO EXISTING MAKE-UP AIR UNIT. 990 MBH INPUT.
 - 4 EXISTING 300 GAS SERVICE TO TWO EXISTING UNIT HEATERS. 300 MBH INPUT TOTAL.
 - 5 EXISTING 650 36 kPa GAS SERVICE TO REMAINDER OF FACILITY. 2500 MBH INPUT.
 - 6 NEW GAS PRV SIZED FOR 3,208 MBH. GAS RELIEF TO BE VENTED UP THROUGH ROOF.
 - 7 CONNECT 650 GAS SERVICE TO NEW MUA-1.
 - 8 RUN NEW 200 GAS SERVICE DOWN TO NEW MUA-3. PROVIDE A NEW GAS PRV TO SERVICE THE NEW 400 MBH LOAD.
 - 9 400 DOMESTIC COLD WATER SERVICE DOWN TO HOSE VALVE AT LOW LEVEL.
 - 10 PROVIDE NEW 1000 BURIED SANITARY SERVICE AND CONNECT INTO EXISTING 1500 SERVICE.
 - 11 PROVIDE NEW 250 DOMESTIC COLD WATER SERVICE AND CONNECT INTO EXISTING 400 DOMESTIC COLD WATER.



© 2007 UMA ENGINEERING LTD. ALL RIGHTS RESERVED.

D	ISSUED FOR TENDER	ALS	07/11/07
C	ISSUED FOR FINAL REVIEW	ALS	07/19/07
B	ISSUED FOR 100% REVIEW	ALS	07/08/07
A	ISSUED FOR CLIENT REVIEW	ALS	07/08/07
NO.	REVISION/DESCRIPTION	BY	DATE




DRAWN BY	R.P.	CHECKED BY	APPROVED
DATE	2007.06.09	USER APPROVAL	

CITY OF WINNIPEG
PLANNING, PROPERTY & DEVELOPMENT DEPARTMENT
CIVIC ACCOMMODATIONS DIVISION
300 - 65 GARRY ST. R3C 4K4

PROJECT
CONSTRUCTION OF OFFICE/GARAGE
RENOVATIONS AND STORAGE BUILDING
AT 1539 WAVERLEY STREET
1539 Waverley Street, Winnipeg, MB.

SHEET TITLE
MECHANICAL
NEW CONSTRUCTION - PLUMBING
MAIN FLOOR GARAGE

SCALE	PROJECT NO.	SHEET NO.
AS NOTED	0265-395-02	GAR - M1.1

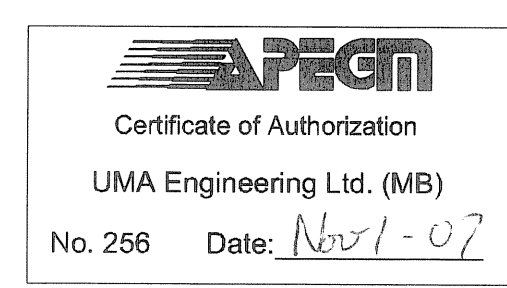

ISSUED FOR
TENDER
Date: 2007/11/02

