




FILE NAME: 01-S-1002_RX.dwg/01
DATE: YEAR.MM.DD
DESCRIPTION: STRUCTURAL DETAILS
PROJECT No: 0265-395-02
ADDRESS:

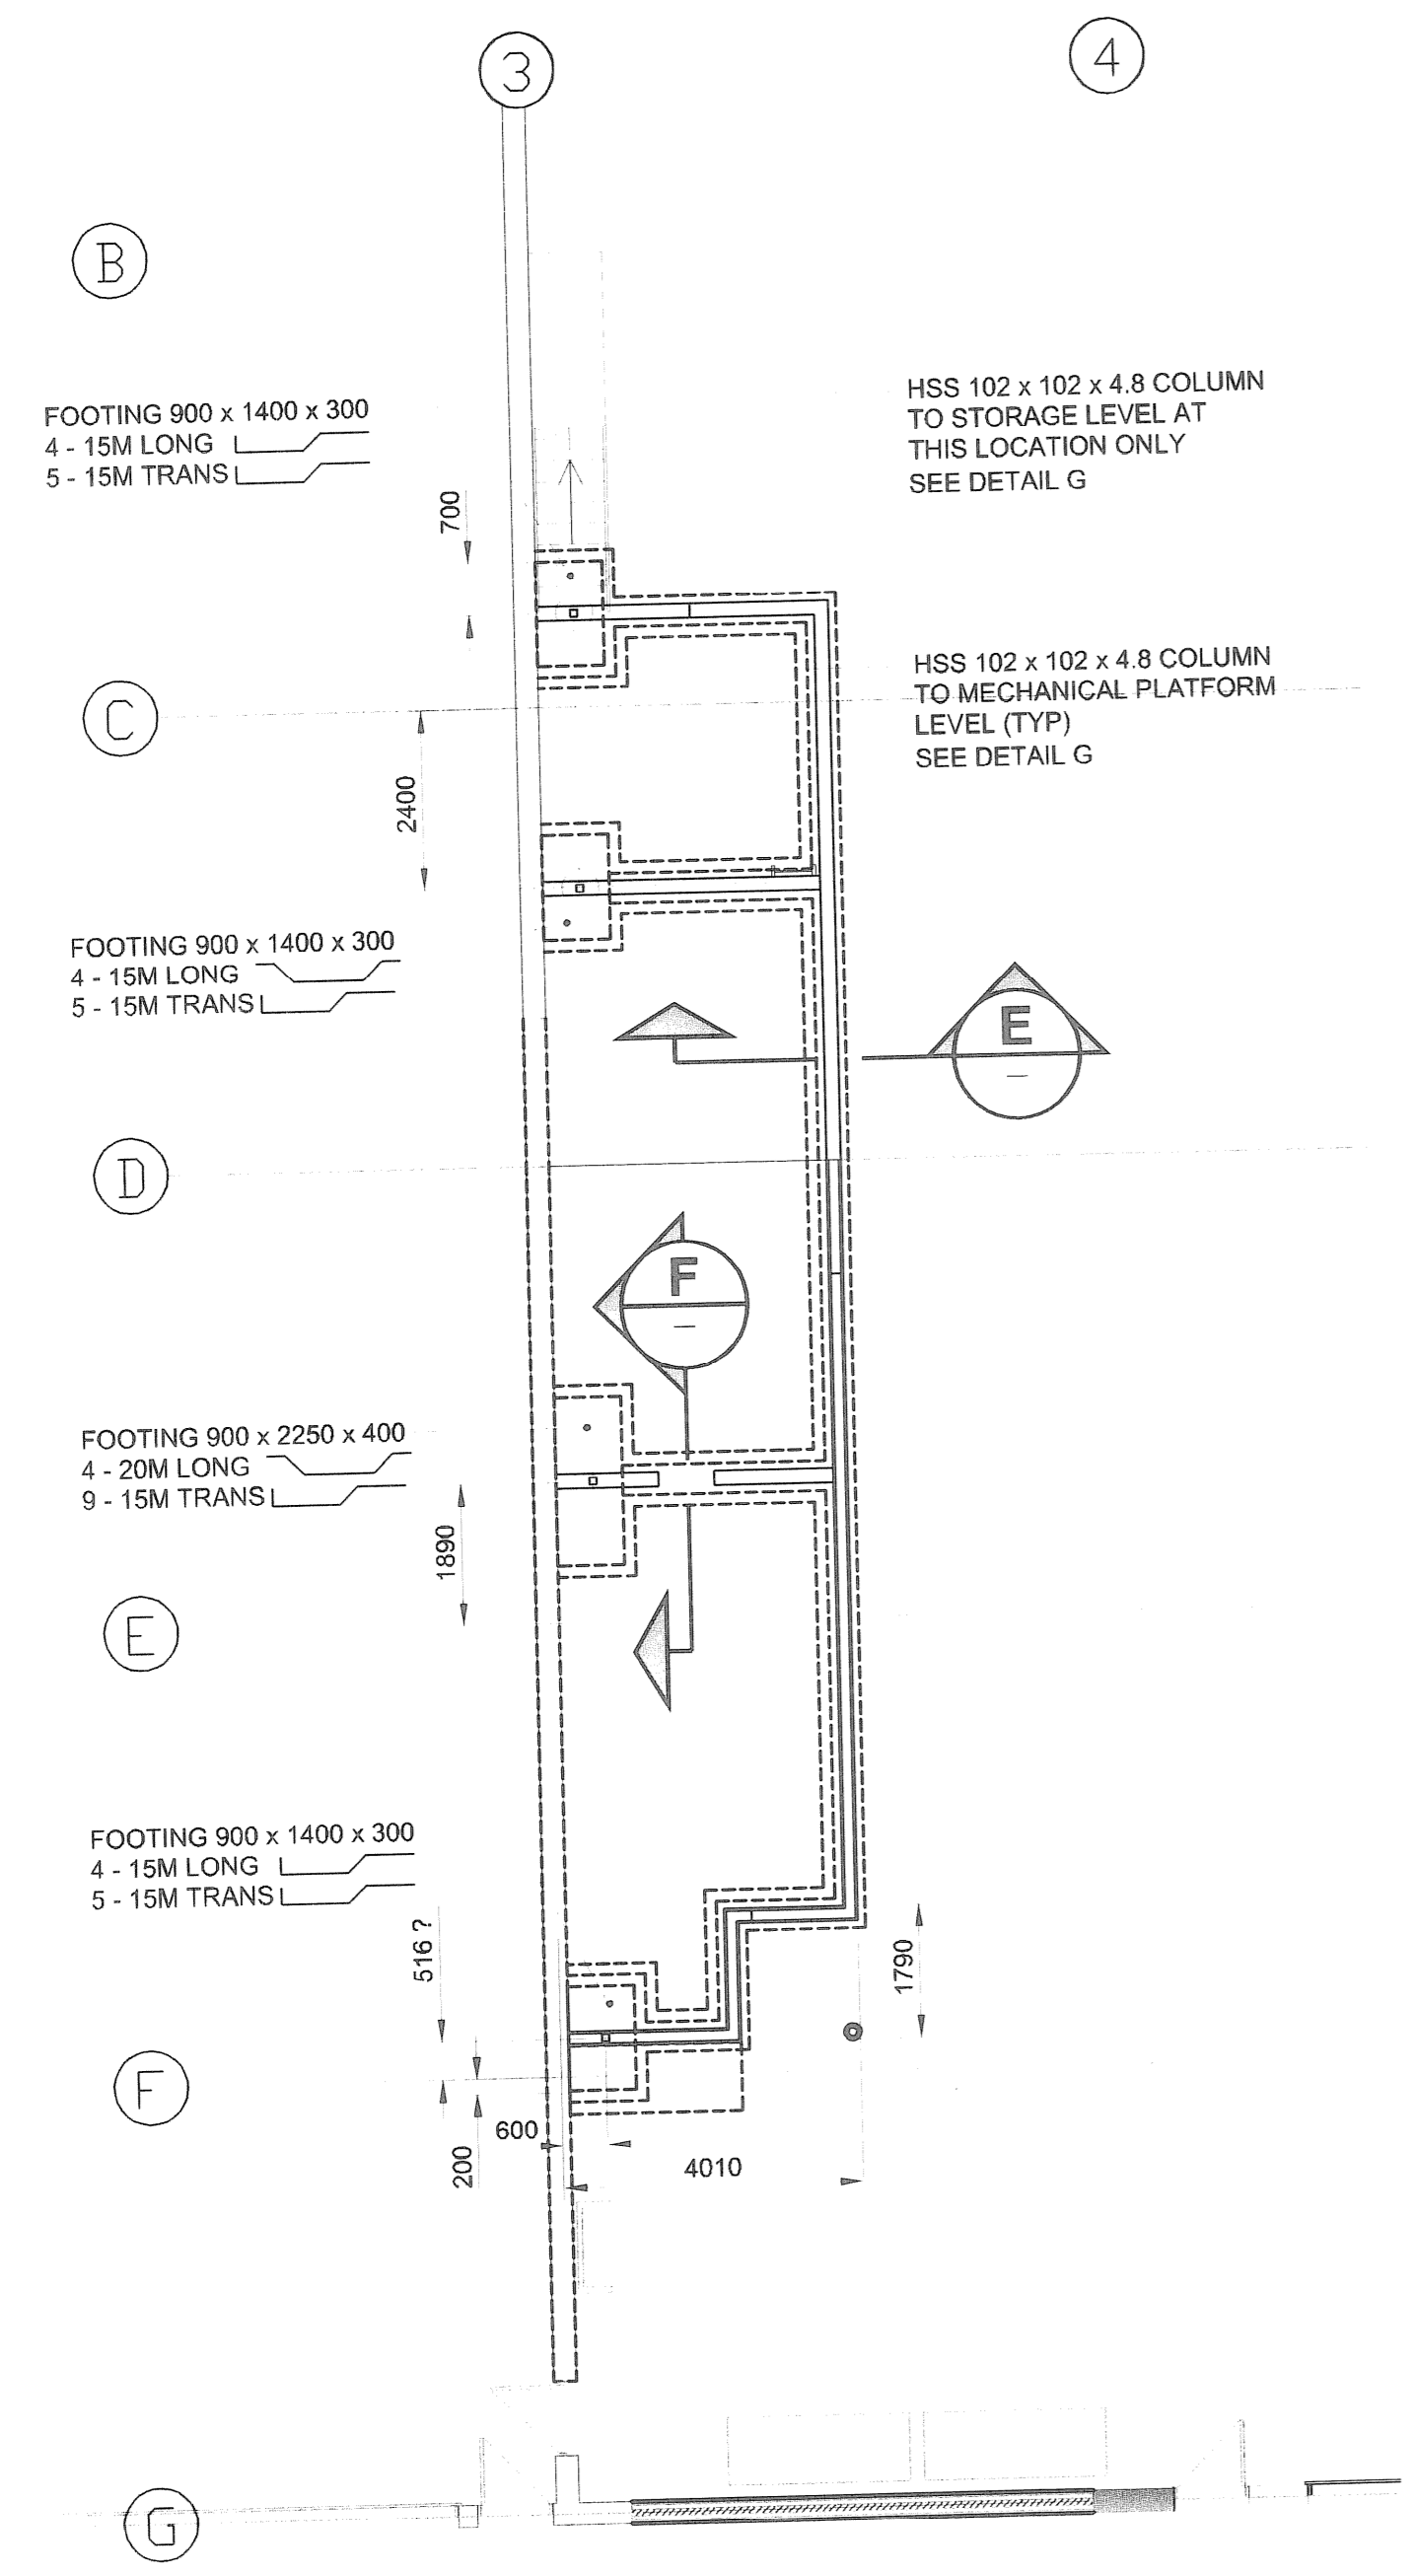

MAIN FLOOR SLAB & THICKENINGS FOR FOOTINGS
SCALE: 1:100

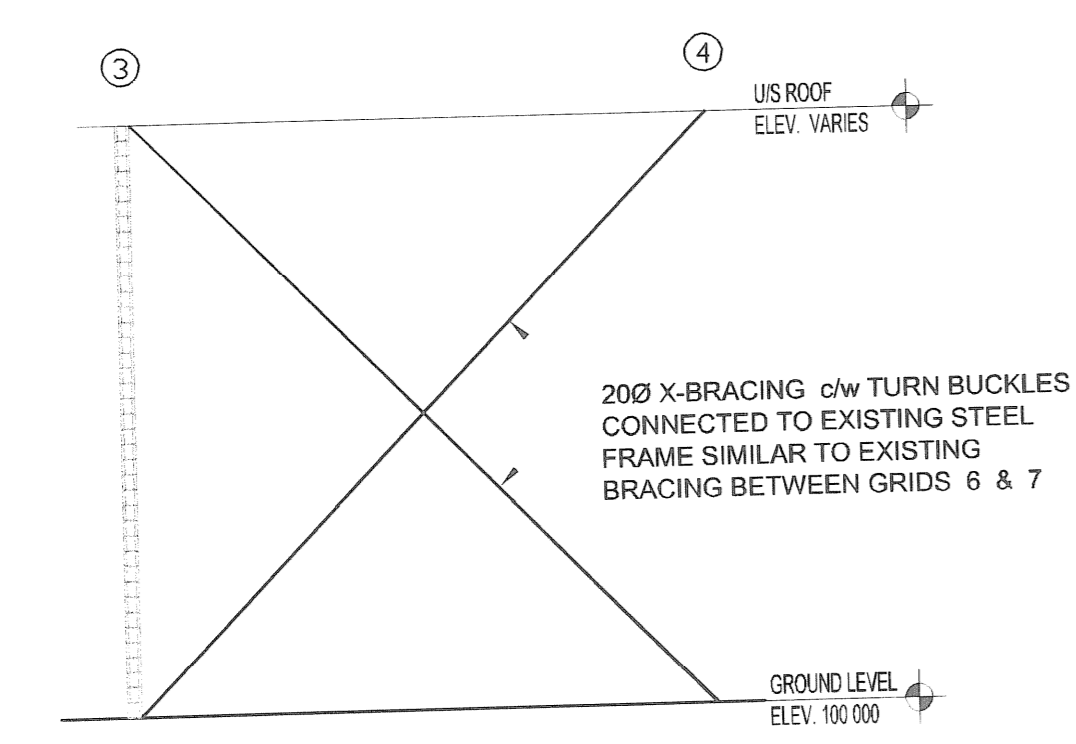


SECTION H
SCALE: 1:100

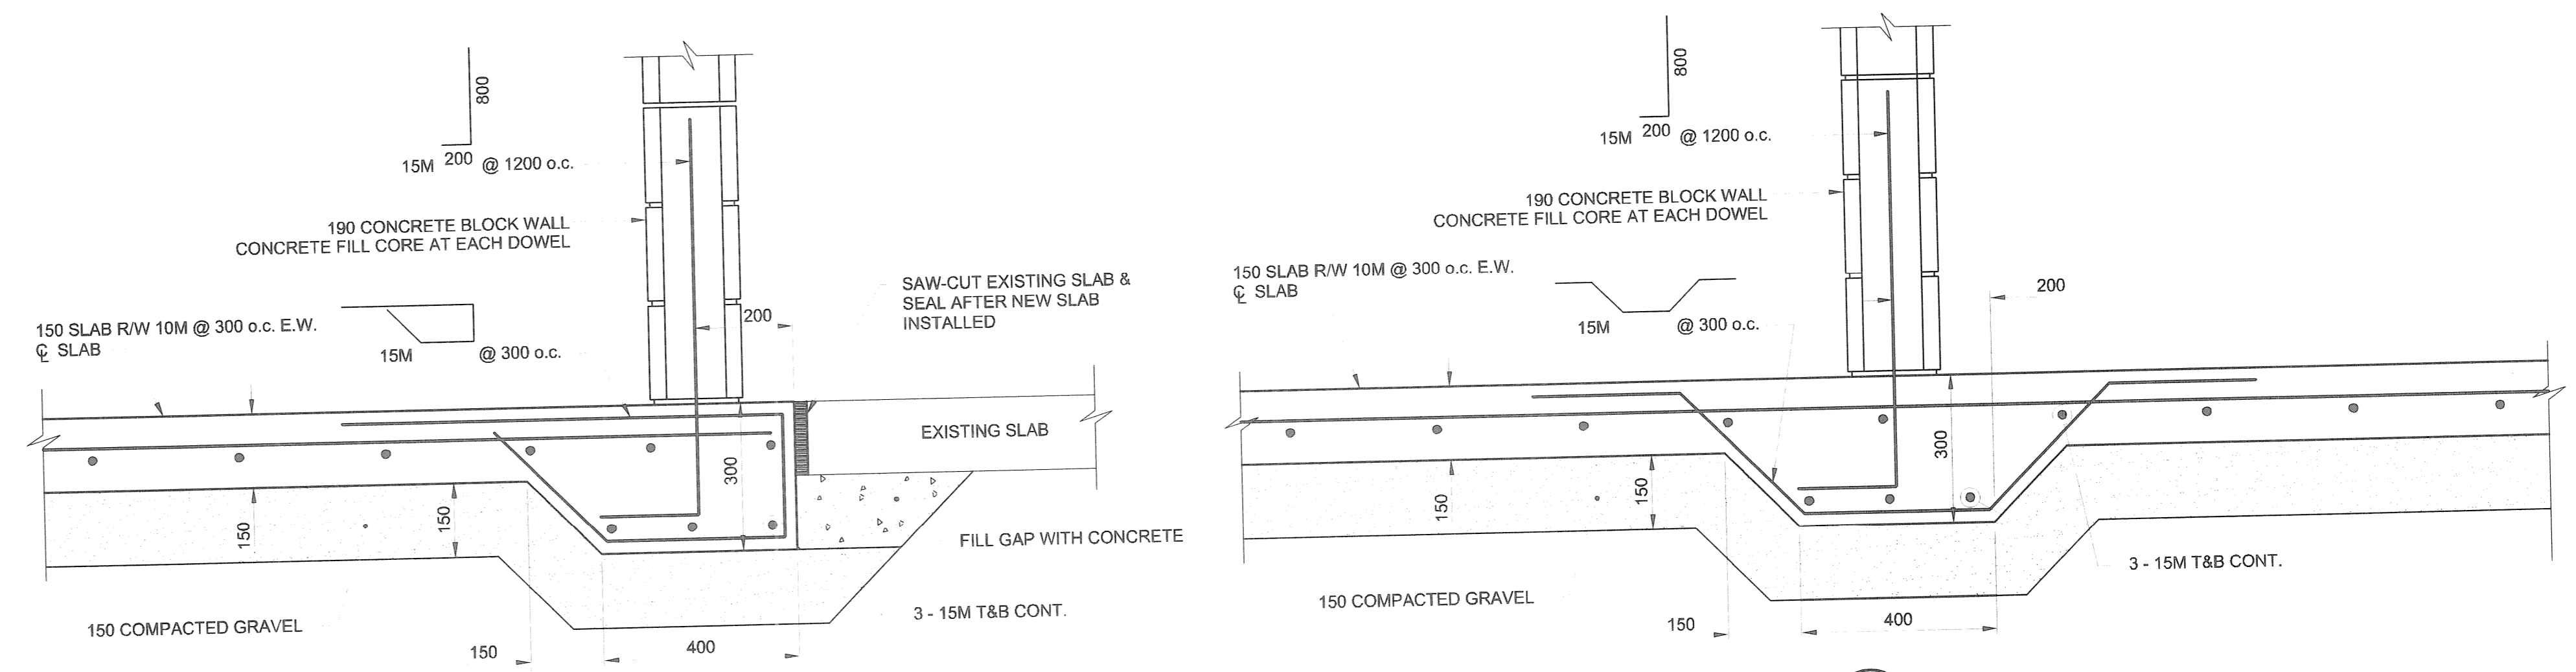


SECTION E
SCALE: 1:10
SECTION THRU NEW CONCRETE BLOCK WALL

SECTION F
SCALE: 1:10
SECTION THRU NEW INTERIOR CONCRETE BLOCK WALL

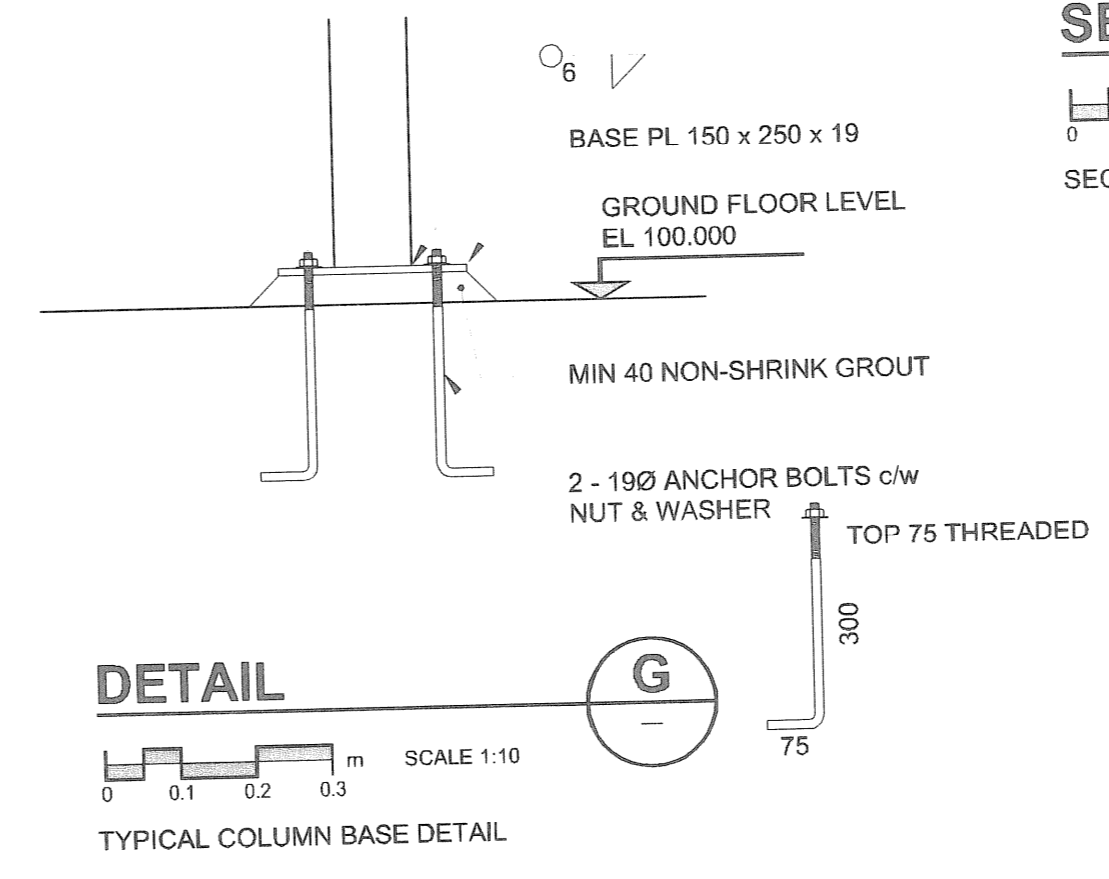

DETAIL G
SCALE: 1:10
TYPICAL COLUMN BASE DETAIL

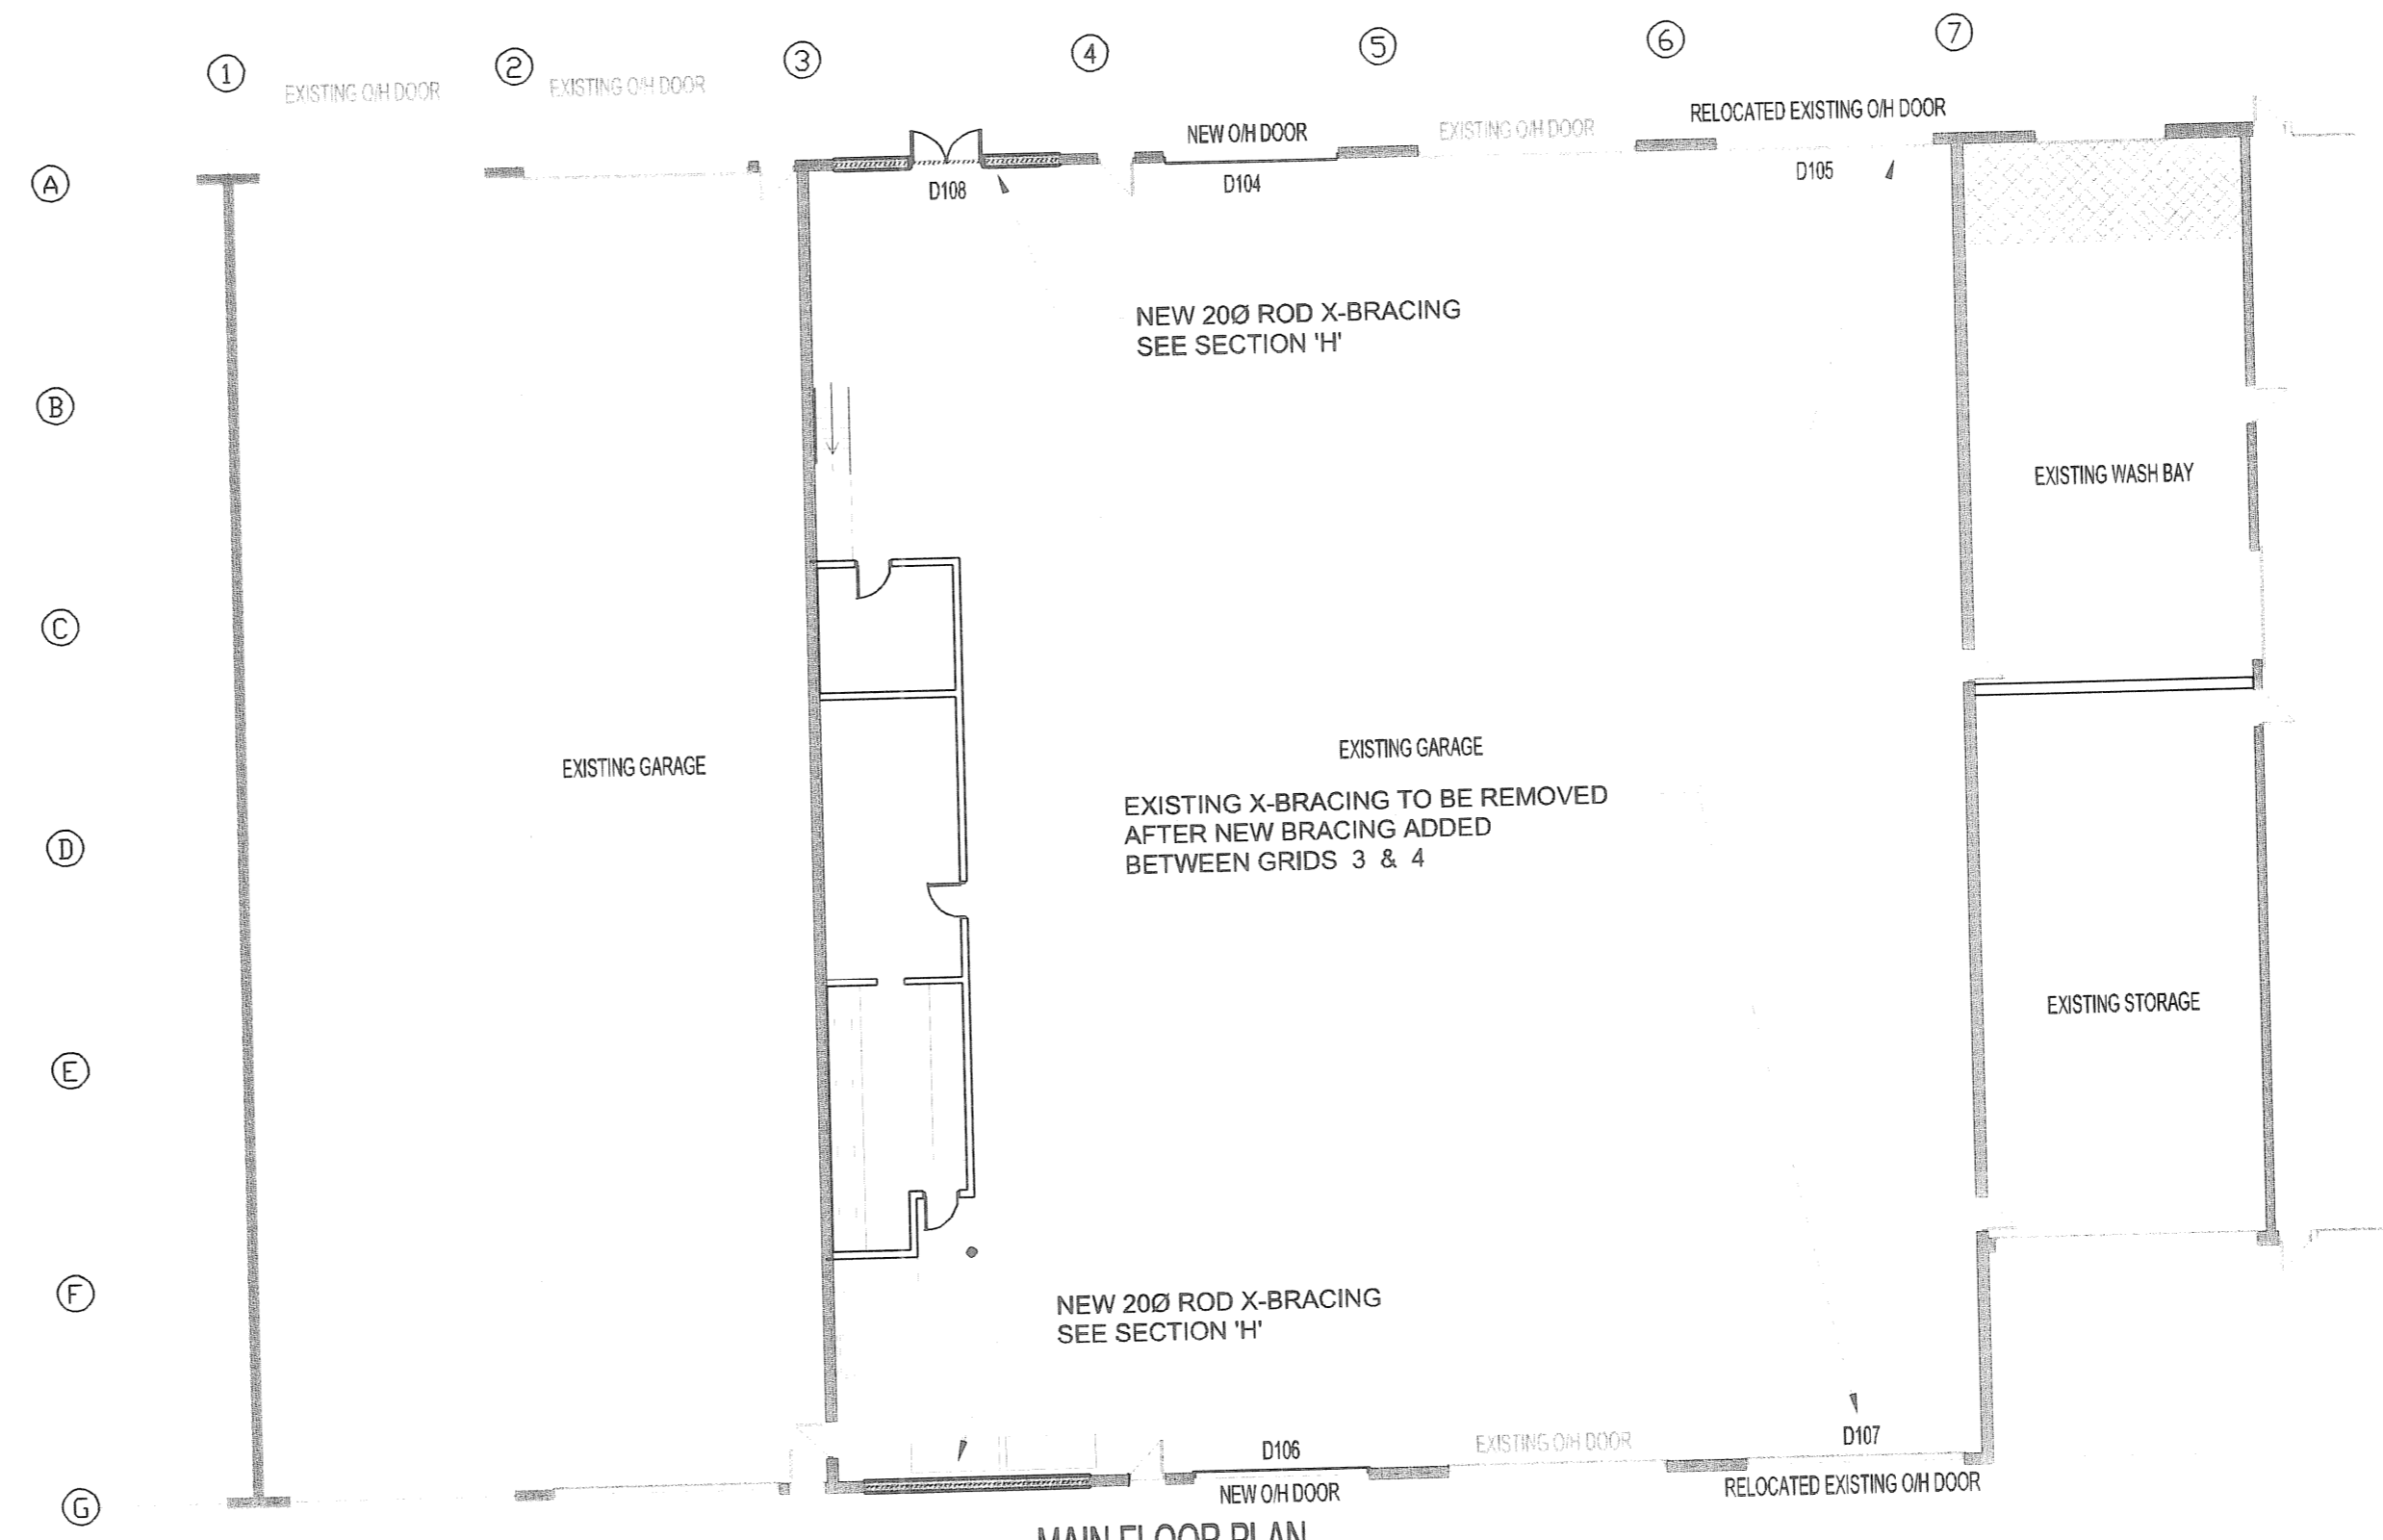

MAIN FLOOR PLAN
SCALE: 1:200

UMA | AECOM

B	ISSUED FOR TENDER	WJd	07/11/02
A	ISSUED FOR 100% REVIEW	WJd	07/09/02
NO.	REVISION/DESCRIPTION	BY	DATE



DRAWN BY	WJd	CHECKED BY	APPROVED
DATE	2007.08.10	USER APPROVAL	

CITY OF WINNIPEG
PLANNING, PROPERTY &
DEVELOPMENT DEPARTMENT
CIVIC ACCOMMODATIONS DIVISION
300 - 65 GARRY ST. R3C 4K4

PROJECT
CONSTRUCTION OF OFFICE/GARAGE
RENOVATIONS & STORAGE BUILDING
AT 1539 WAVERLEY STREET

SHEET TITLE
GARAGE - MAIN FLOOR SLAB
PLAN AND DETAILS

UMA REVIEW

APENM
Certificate of Authorization
UMA Engineering Ltd. (MB)
No. 256 Date: 07/10/02

SCALE	PROJECT NO.	SHEET NO.
1:500	2006-089	GAR - S1.1