


UMA FILE NAME: F963-001-01\_01-E-2006\_RX.dwg  
 DATE: 2007.02.21  
 DESCRIPTION: Second Floor Demolition  
 PROJECT No: F963-001-01  
 ADDRESS: 999 Sargent St. Winnipeg, Manitoba  
 PLOT: 07/07/20 2:30:35 PM

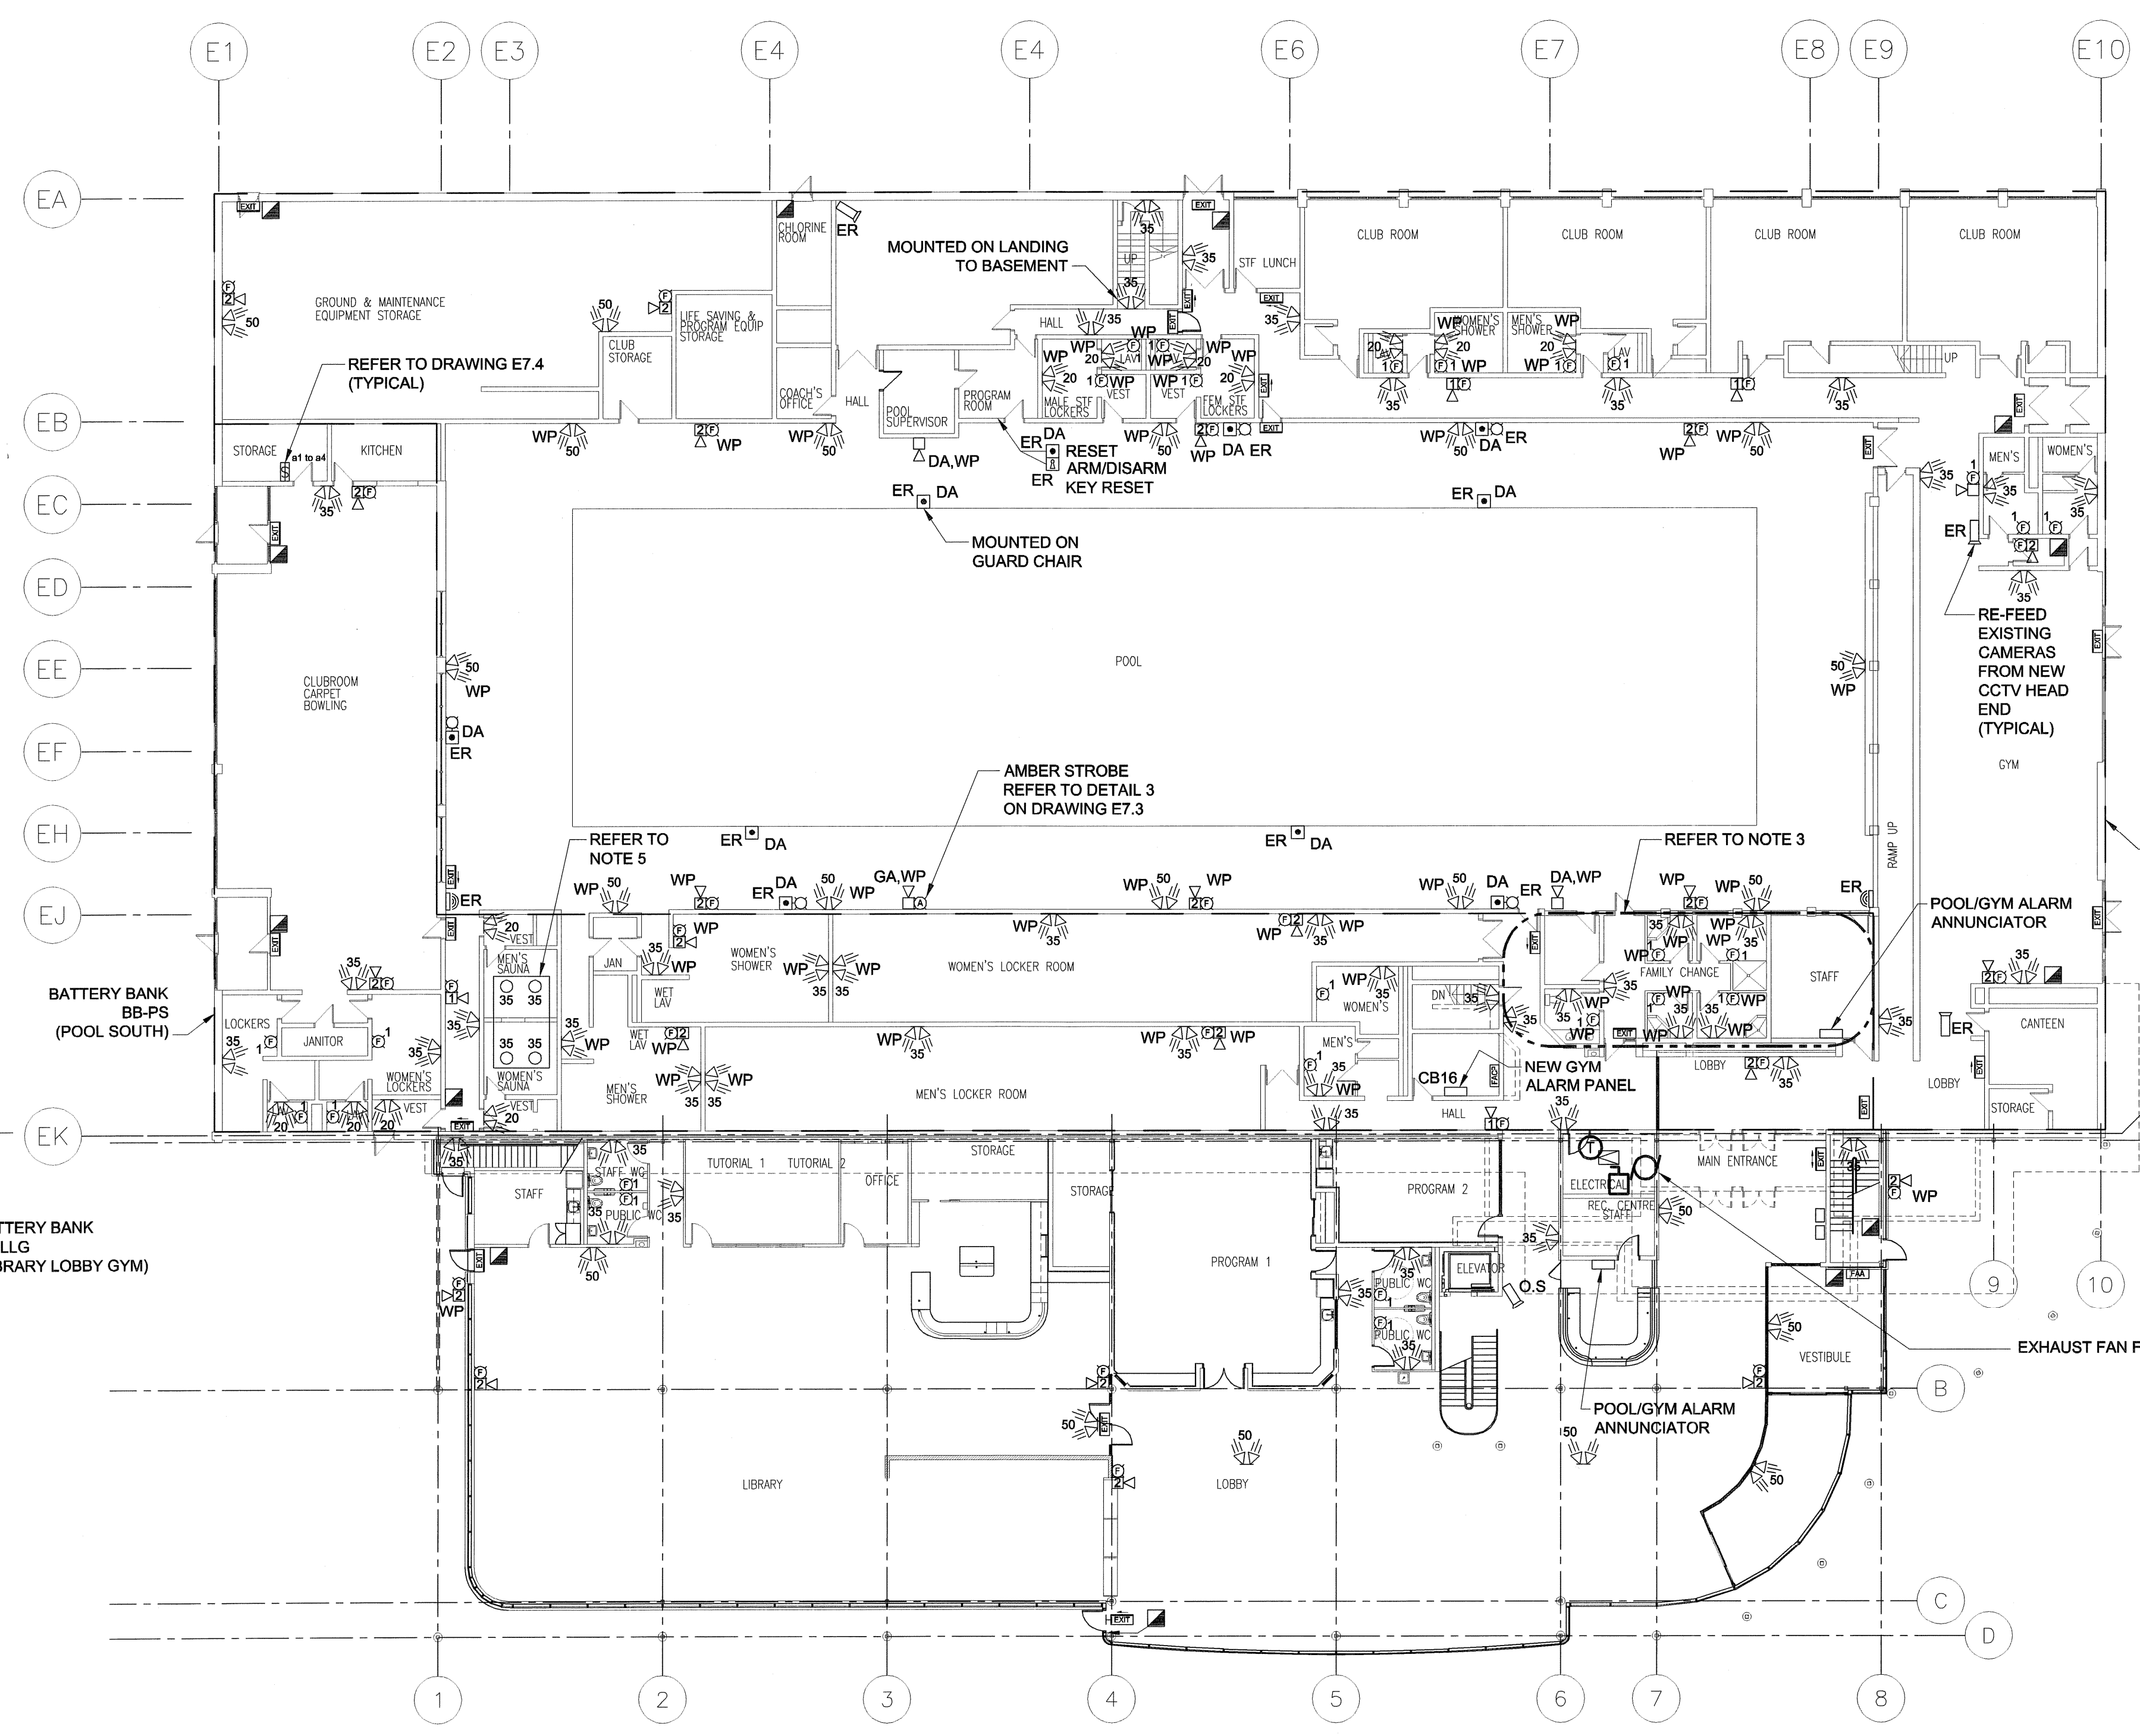

**NOTES:**

1. REFER TO SITE PLAN FOR CAMERAS MOUNTED ON EXTERIOR OF BUILDING.
2. LOCATE NEW DEVICES IN EXISTING SINGLE STALL ALONG WALL WITH DOOR (TYPICAL).
3. EXISTING WASHROOM AND STALL AREA HAS BEEN REMOUNTED. CIRCUITS SUPPLYING LIGHTS IN THIS AREA ARE UNKNOWN. INVESTIGATE CIRCUITS (SUSPECTED PANEL B IN SECOND FLOOR SOUTH MECHANICAL ROOM).
4. EXHAUST FAN DISCONNECT TO BE LOCKABLE 15A, 120V RATED CSA 1 DEVICE BOX. EXHAUST FAN TO BE CONTROLLED BY THE METASYS CONTROLLER. PROVIDE 15A, 120V RELAY IN CSA 1 ENCLOSURE IN CEILING SPACE ADJACENT TO EXHAUST FAN. PROVIDE 2 #12 AWG IN 21C FOR RELAY CONTROL FROM METASYS UNIT.
5. PROVIDE LUMINAIRE RECESSED IN CEILING OF SAUNA. RATED FOR LOCATION WITH 35W GU10, 120V DC EMERGENCY LIGHTING HEADS. CONNECT TO EMERGENCY LIGHTING SYSTEM

UMA | AECOM

© 2007 UMA ENGINEERING LTD. ALL RIGHTS RESERVED.

**APCGM**  
 Certificate of Authorization  
 UMA Engineering Ltd. (MB)  
 No. 256 Date: Jul 23, 2007

DRN	CHK	DES	ENG	IDR
UMA   AECOM REVIEW				

0	ISSUED FOR TENDER	QL	07/07/23
---	-------------------	----	----------

NO.	REVISION/DESCRIPTION	BY	DATE

SEALS

DRAWN BY	QL	CHECKED BY	APPROVED
DATE	2007.02.21	USER APPROVAL	


CITY OF WINNIPEG  
 PLANNING, PROPERTY &  
 DEVELOPMENT DEPARTMENT  
 CIVIC ACCOMMODATIONS DIVISION  
 300 - 65 GARRY ST. R3C 4K4

PROJECT  
**Construction of Cindy Klassen  
 Recreation Complex Facility  
 Enhancement Project**  
 999 Sargent St. Winnipeg, Manitoba

SHEET TITLE  
 Electrical  
 Main Floor  
 Life Safety and Systems

SCALE	PROJECT NO.	SHEET NO.
1:200	2005-059	E2.8

DRAWING SHEET SIZE: A1 (841mm x 594mm) PLOT 1:1

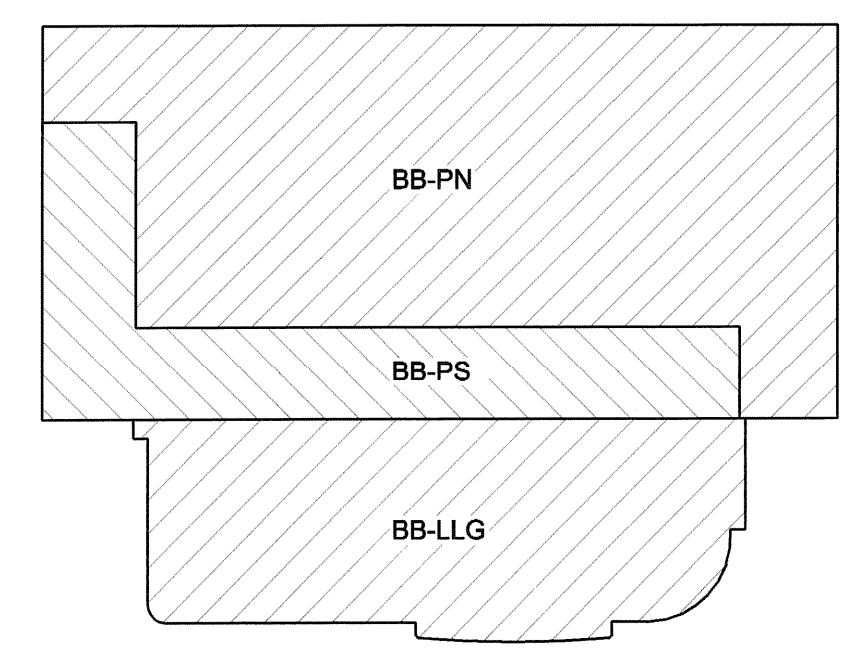

**DETAIL**  
 SCALE: N.T.S.  
 MAIN FLOOR AREA  
 SERVED BY BATTERY BANKS

**PLAN**  
 SCALE 1:200  
 0 2000 4000 6000  
 MAIN FLOOR  
 LIFE SAFETY AND SYSTEMS