




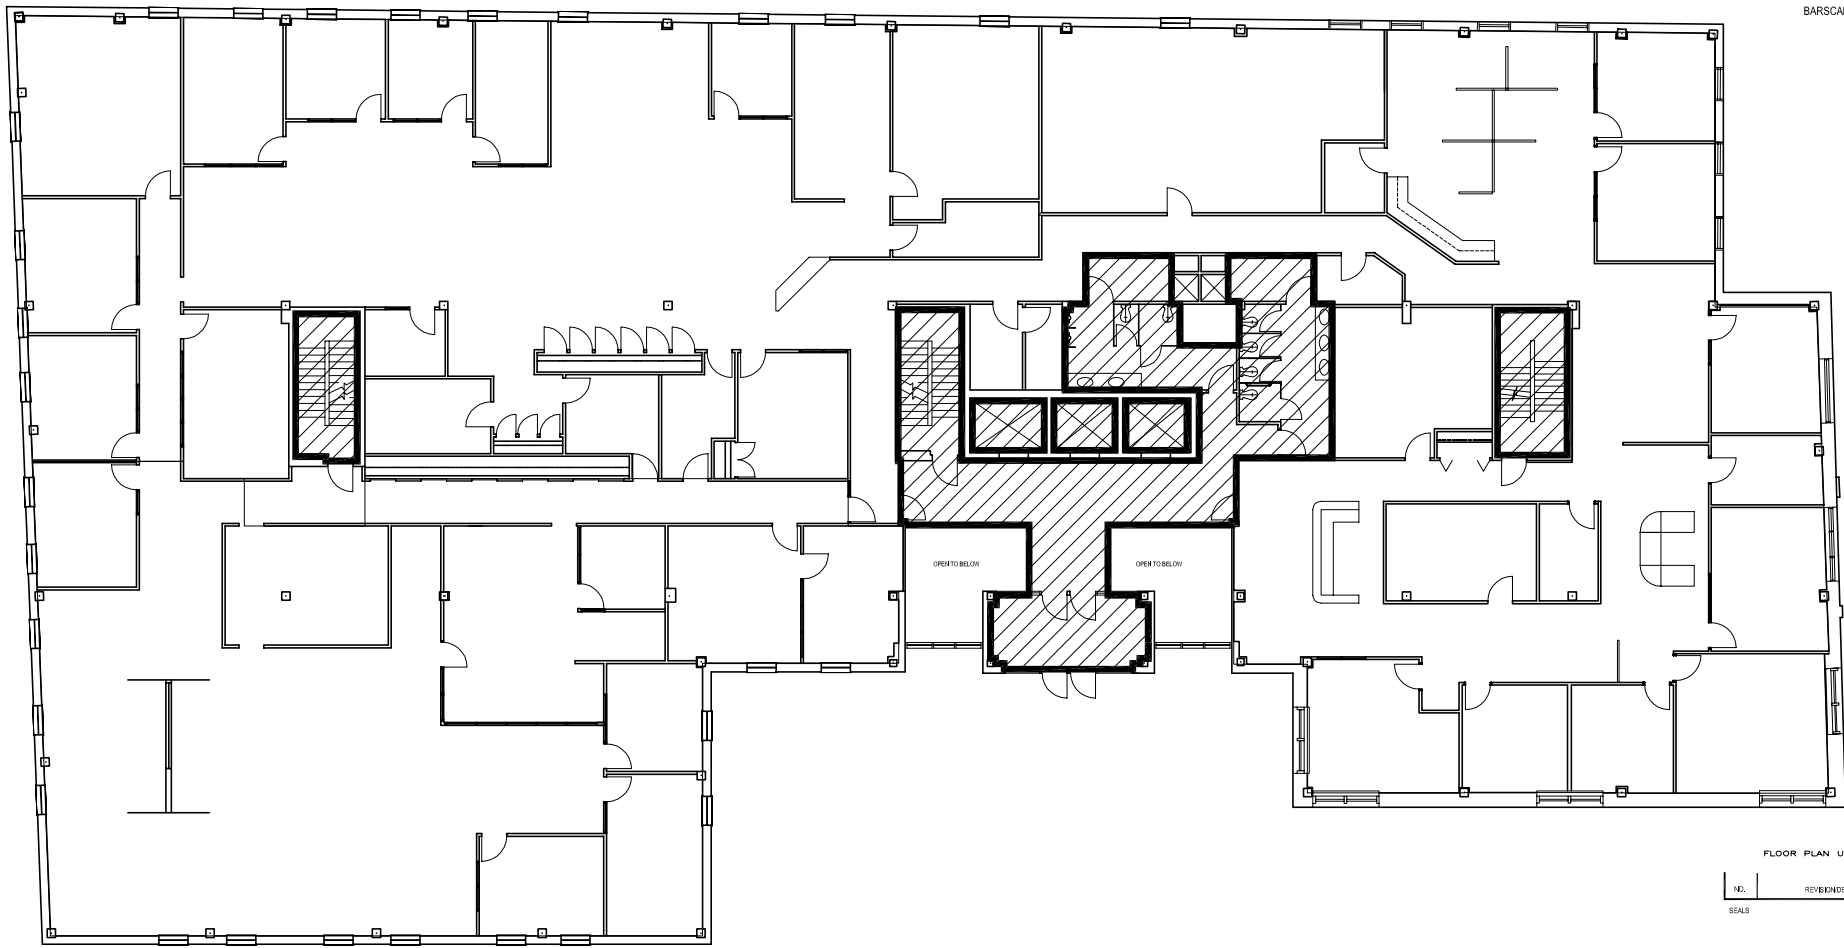

NOTES:

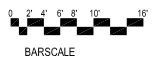

SECOND FLOOR PLAN

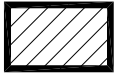

AREA TO BE CLEANED 1,662 SQ. FT.

FLOOR PLAN UPDATED JUNE 97

| NO. | REVISION DESCRIPTION | BY | DATE |
|-------|----------------------|----|------|
| SEALS | | | |

| DRAWN BY | CHECKED BY | APPROVED |
|----------|---------------|----------|
| DATE | USER APPROVAL | |

Winnipeg
 THE CITY OF WINNIPEG
 PLANNING, PROPERTY &
 DEVELOPMENT DEPARTMENT
 300-65 GARRY ST. R3C 4K4

PROJECT
MANDARIN BUILDING
HYDRO DEPARTMENT
185 KING STREET

SHEET TITLE
SECOND FLOOR PLAN

0185KG02

| SCALE | PROJECT NO | SHEET NO |
|--------------|------------|----------|
| NOT TO SCALE | | A2 |