



AREA OF WORK

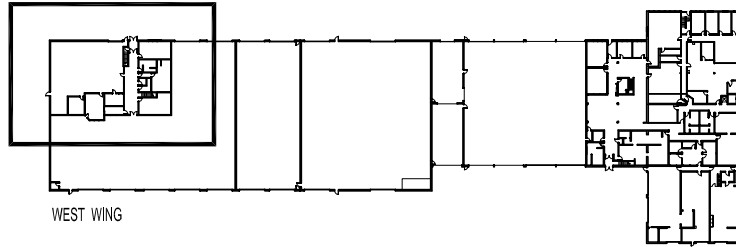

KEY PLAN
NOT TO SCALE

WARDLEY STREET

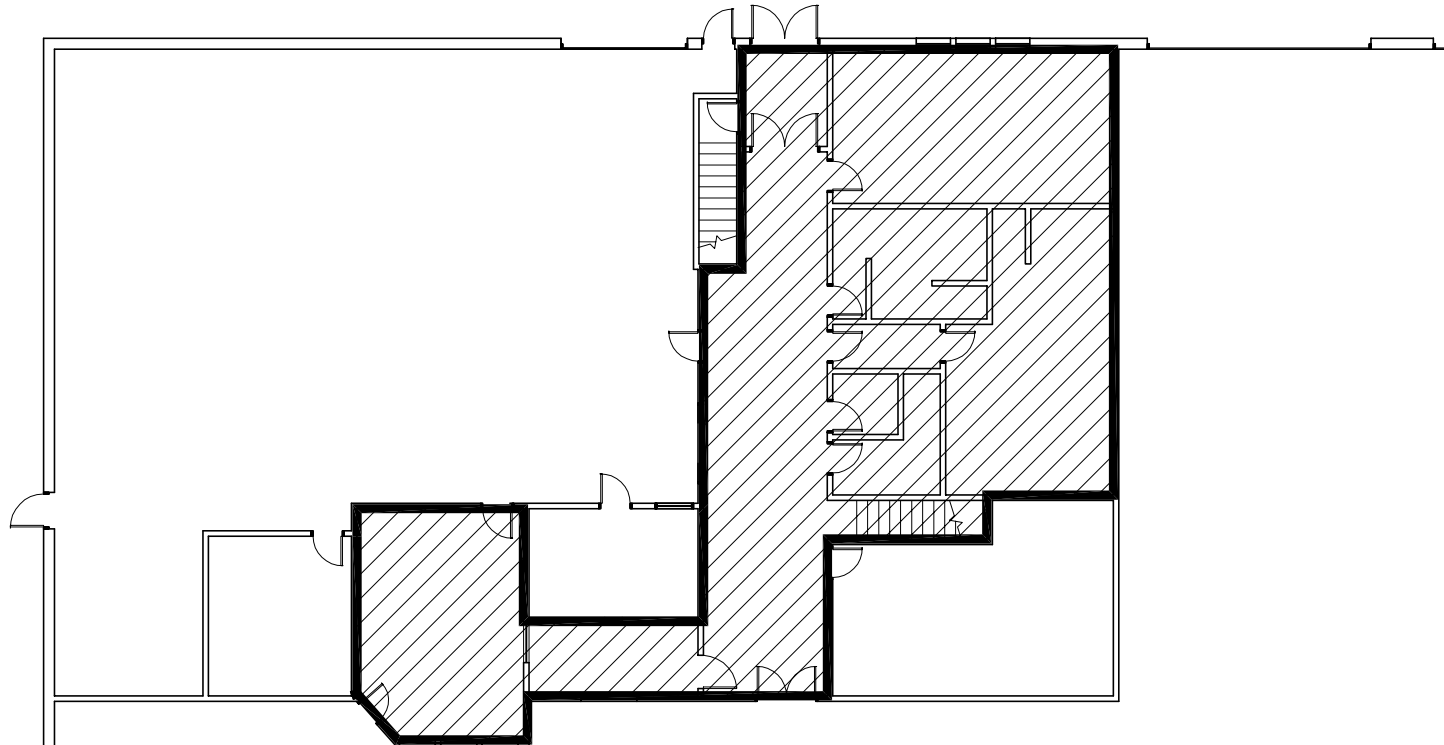

MAIN FLOOR PLAN: SOUTH END
SCALE: 1/8" = 1'-0"

AREA TO CLEAN = 2,115 SQ. FT.



FLOOR PLAN UPDATED JAN. 2002

NO.	REVISION/DESCRIPTION	BY	DATE
SCALE			

DRAWN BY: [initials] CHECKED BY: [initials] APPROVED BY: [initials]
 SITE USER APPROVAL
CITY OF WINNIPEG
 PLANNING, PROPERTY AND
 DEVELOPMENT DEPARTMENT
 CIVIC ACCOMMODATIONS DIVISION
 300 - 40 GARRY ST. R3C 4K4
 PROJECT: PUBLIC WORKS SOUTH YARD

430 WARDLEY STREET
 SHEET TITLE
 MAIN FLOOR PLAN: SOUTH END
 AREAS TO CLEAN
1539WV01W

SCALE: NOT TO SCALE PROJECT NO. SHEET NO. **A2**
 DRAWING SHEET: (AREA) 1539WV01W (AREA) PL07 01