
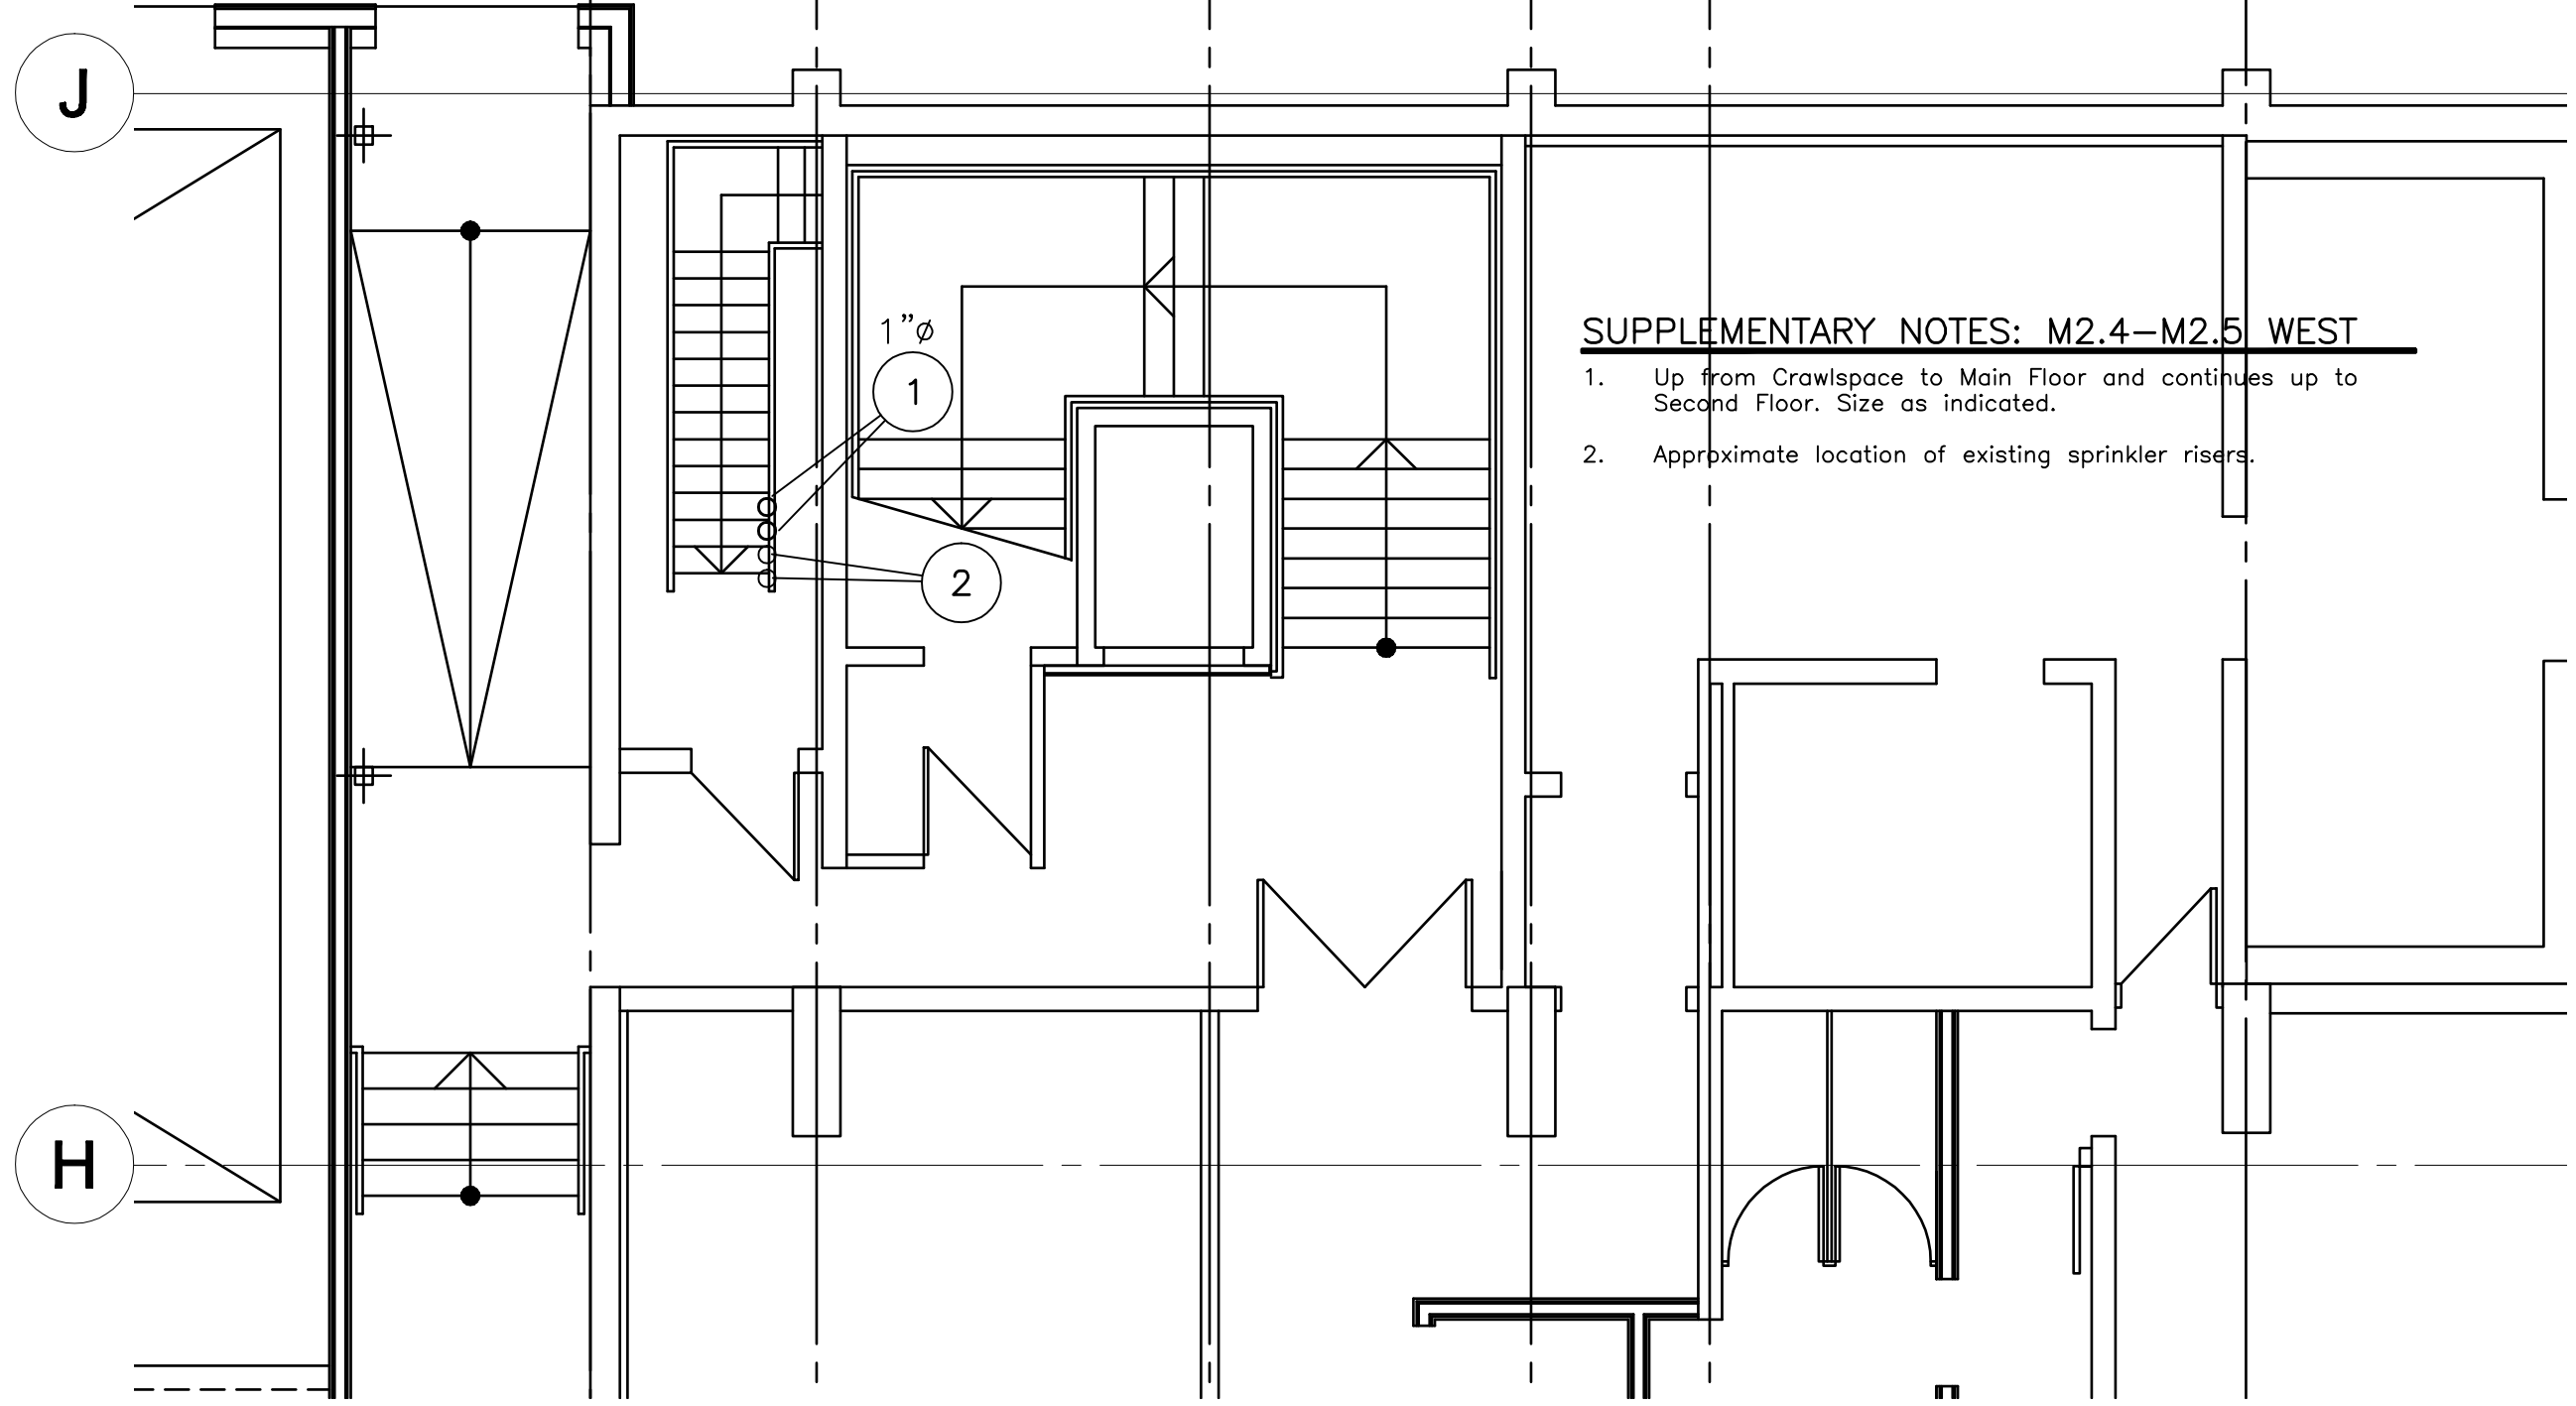


X4 1 1A 2 2A

3 **APECA**
 Certificate of Authorization
 Unies Ltd.
 No. 186 Expiry: April 30, 2009

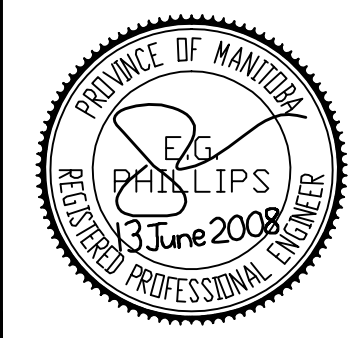

SUPPLEMENTARY NOTES: M2.4-M2.5 WEST

1. Up from Crawspace to Main Floor and continues up to Second Floor. Size as indicated.
2. Approximate location of existing sprinkler risers.

REV	DESCRIPTION	DATE	BY
4	ISSUED FOR TENDER	13 JUN/08	BP/RP
3	ISSUED FOR REVIEW	10 APR./08	BP/RP
2	ISSUED FOR TENDER	10 DEC./07	BP/RP
1	ISSUED FOR REVIEW		BP/RP

TPR MECHANICAL CONSULTANTS LTD.
 101-1555 ST. JAMES STREET, R3H 1B5
 Ph. 632-4088 Fax. 632-4086
unies Ltd. Consulting Engineers

THIS DRAWING MUST NOT BE SCALED.
 THE GENERAL CONTRACTOR SHALL VERIFY ALL DIMENSIONS, DATUMS AND LEVELS PRIOR TO COMMENCEMENT OF WORK AND IS HELD RESPONSIBLE FOR REPORTING ANY DISCREPANCY OR OMISSION TO NEIL COOPER ARCHITECT INC IMMEDIATELY.
 THIS DRAWING IS THE EXCLUSIVE PROPERTY OF NEIL COOPER ARCHITECT INC AND CAN BE REPRODUCED ONLY WITH THE PERMISSION OF NEIL COOPER ARCHITECT INC. IN WHICH CASE THE REPRODUCTION MUST BEAR THEIR NAME AS THE ARCHITECTURAL FIRM.

DRAWING:
PART MAIN FLOOR PLAN NO.2 NEW WORK

PROJECT:
PAN AM POOL WEST VESTIBULES
 25 Poseiden Bay - Winnipeg, MB

Neil Cooper Architect Inc.
 10-395 Barry Street, Winnipeg, Manitoba R3J 1N6

Tuplin Group Inc.
 88-481 Mainway Street, Winnipeg, Manitoba R2K 2M4

DRAWN BY: lp	CHECKED BY: BP/RP	SHEET NO: M2.5R4	REV NO:
DATE: 13 JUNE 2008			
SCALE: As Noted			
FILE:			

PART MAIN FLOOR PLAN NO.2 - NEW WORK
 SCALE: 3/16" = 1'-0"