


General Notes

1. Contractor is to obtain all necessary permits and approvals prior to beginning construction. Contractor is further to ensure that all work is inspected and/or reviewed by municipal authorities as required by those authorities as part of the permitting / inspecting process.
2. All existing trees, sidewalks, curbs, catch basins, culverts, survey markers, to remain are to be protected during construction. Any damage to them is to be made good by the Contractor. Maintain positive drainage into all catch basins and curb inlets.
3. Contractor is to limit operations to the area within the area of work shown on the drawing. Should areas outside of this limit be damaged during the course of construction, Contractor is to make good the damage at his own expense
4. Contractor is to obtain location of all utilities prior to construction. If using power equipment to excavate contractor must notify Hydro and Gas and telephone utilities and take steps to avoid damaging their installations.

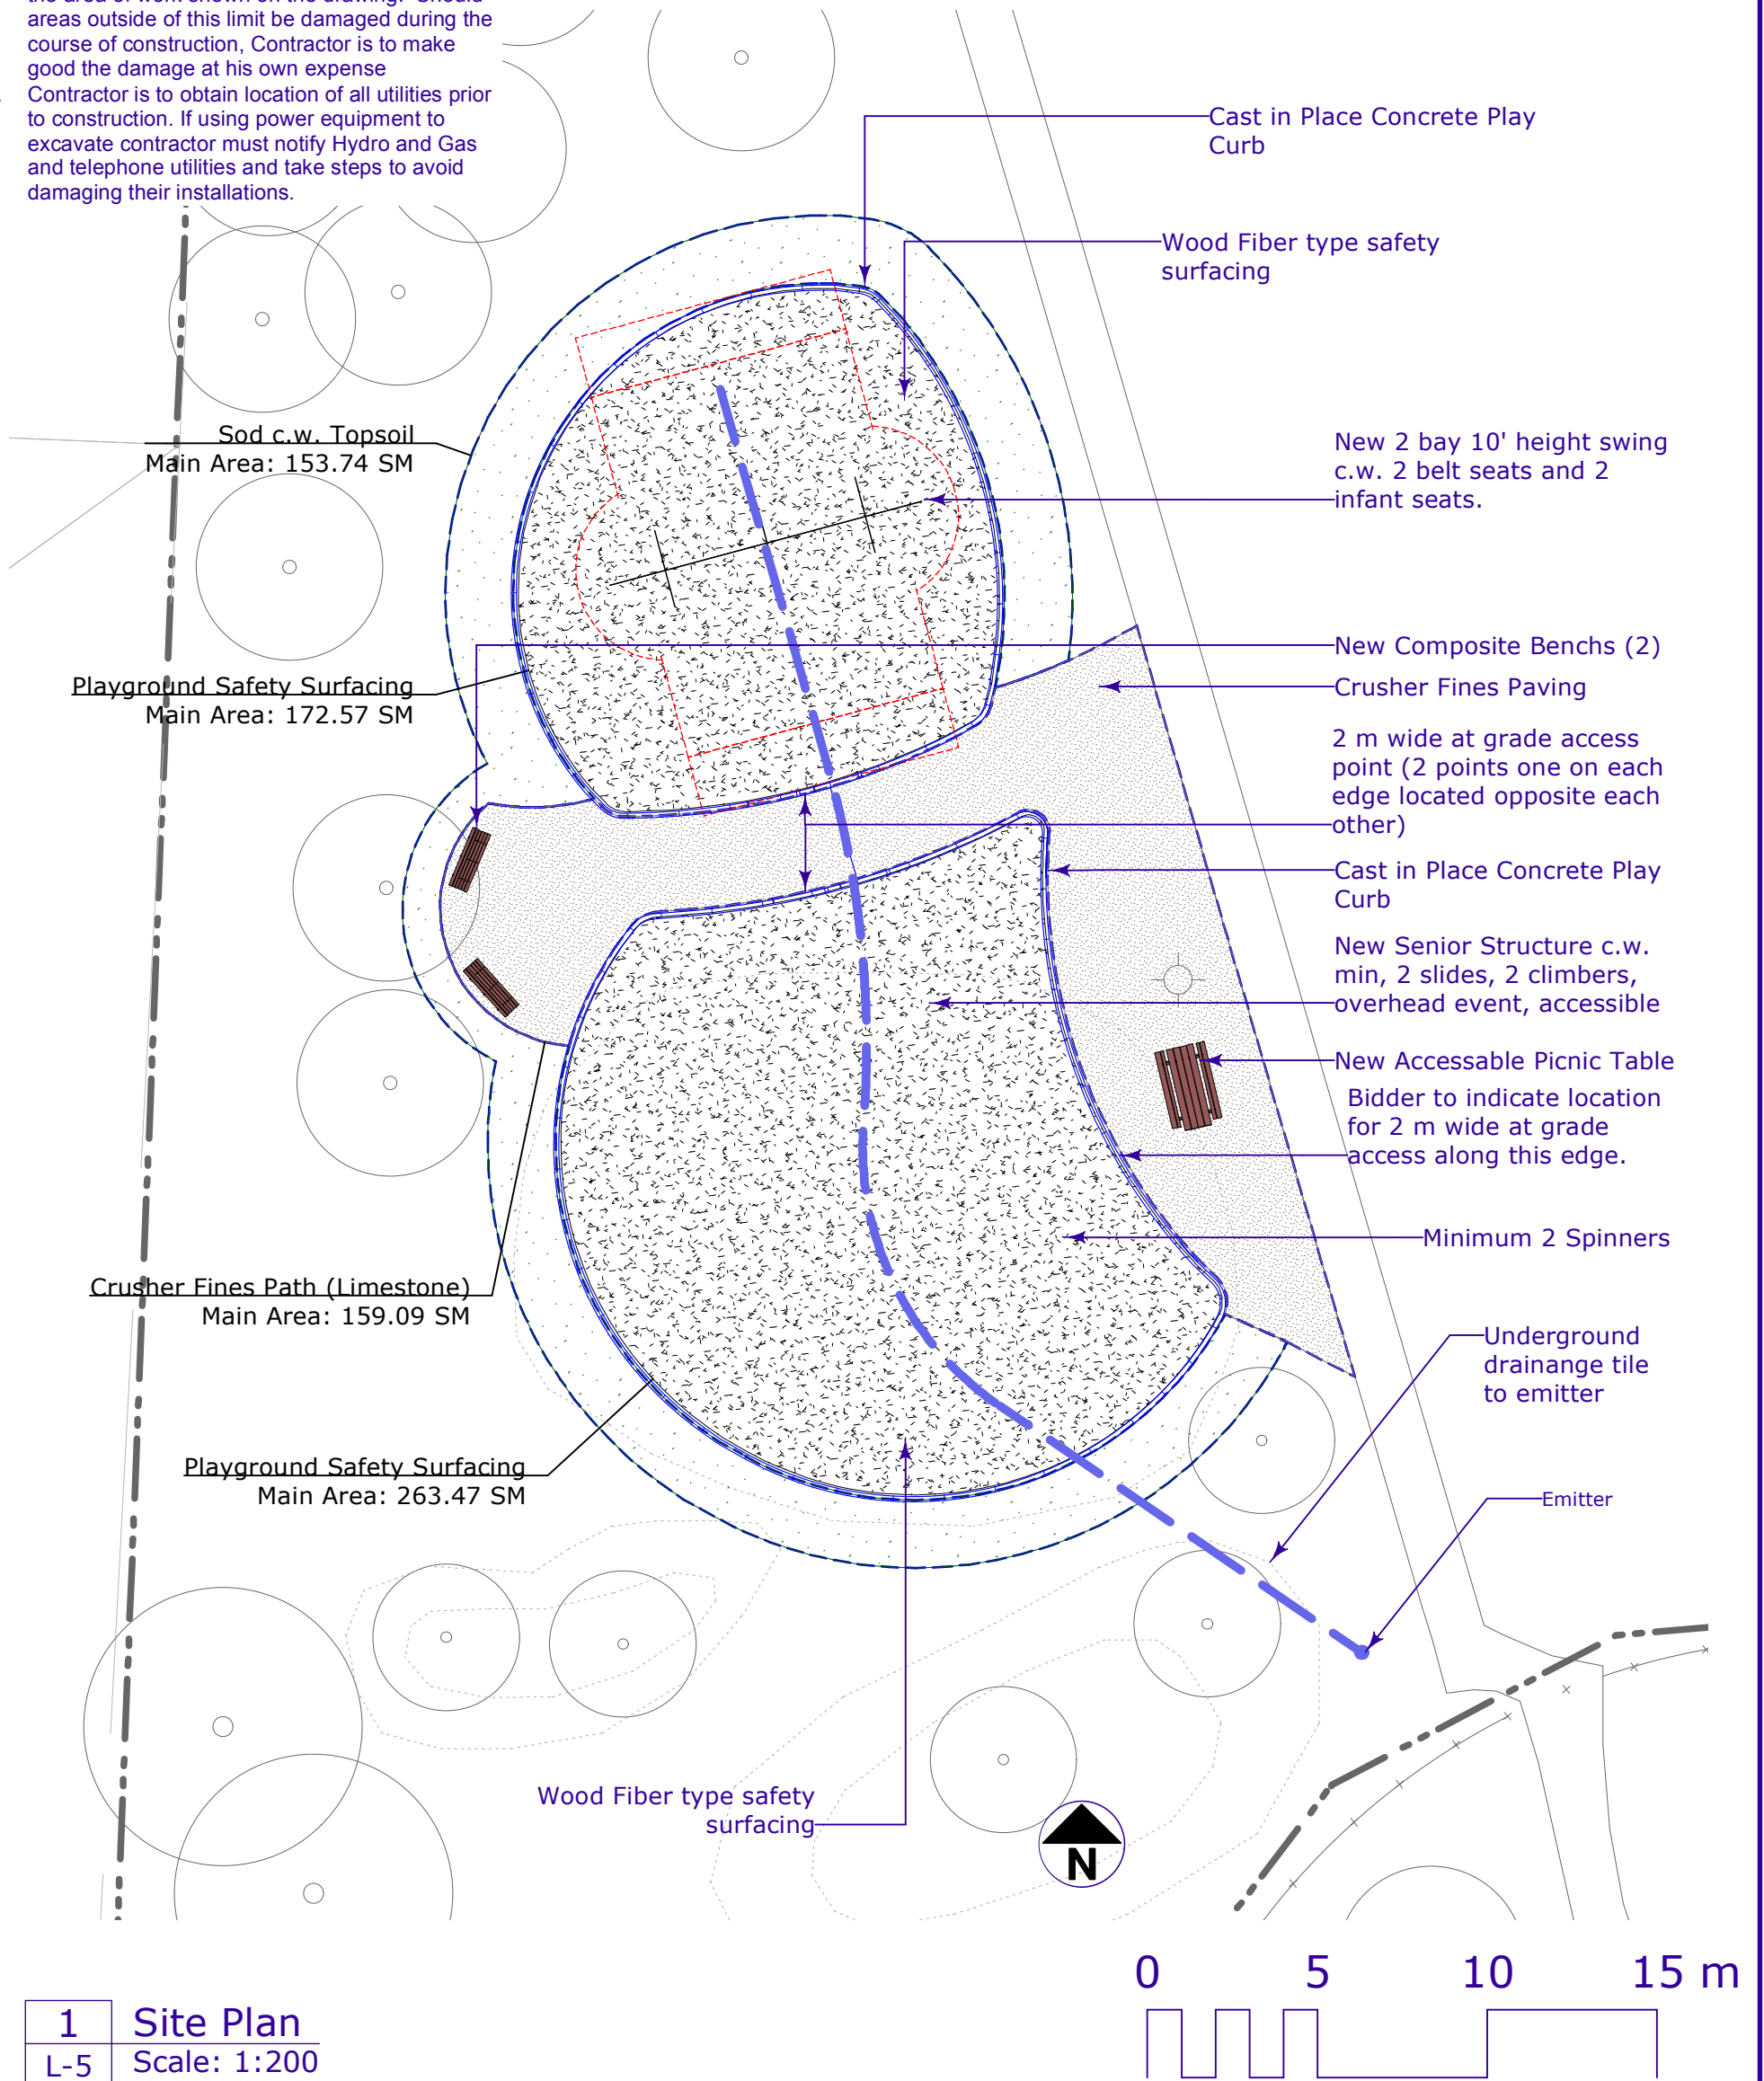

1 Site Plan
L-5 Scale: 1:200

1 4/8/09 For Bid Opportunity

No. Date Issue Notes

Drawing No.

L-4 of 9

**Pinehurst Byron Park
Playground Renovation
Site Plan**

