



ADDRESS: 989 SARGENT AV. PROJECT No: 557-2010 DESCRIPTION: SECOND FLOOR PLAN-CONSTRUCTION DATE: July 2010 FILE NAME: CINDY KLASSEN RENOVATION.DWG


- NOTES:
1. ECOSYSTEM LINK LUTRON CABLE: C-CBL-216-GR-1 (2 #16 CONDUCTOR NON-PLENUM) OR APPROVED EQUAL IN ACCORDANCE WITH B6,
 2. ECOSYSTEM LINK LUTRON CABLE: C-CBL-216-GR-1 (2 #16 CONDUCTOR NON-PLENUM) OR APPROVED EQUAL IN ACCORDANCE WITH B6, IN CONDUIT 16mm.
 3. PHOTOCELL IN TRANSPARENT ACRYLIC ENCLOSURE, SEE DWG-E-4 FOR DETAILS. CONFIRM MOUNTING LOCATION WITH CONTRACT ADMINISTRATOR PRIOR TO INSTALL.
 4. WALL MOUNTED LUMINAIRE AT 3m HEIGHT, 45 DEGREE ANGLE.
 5. WIRING FOR POWER:
 - 5.1. WIRE SIZE SHALL BE MINIMUM #12 RW90Cu
 - 5.2. ALL WIRING TO BE RUN IN CONDUIT.

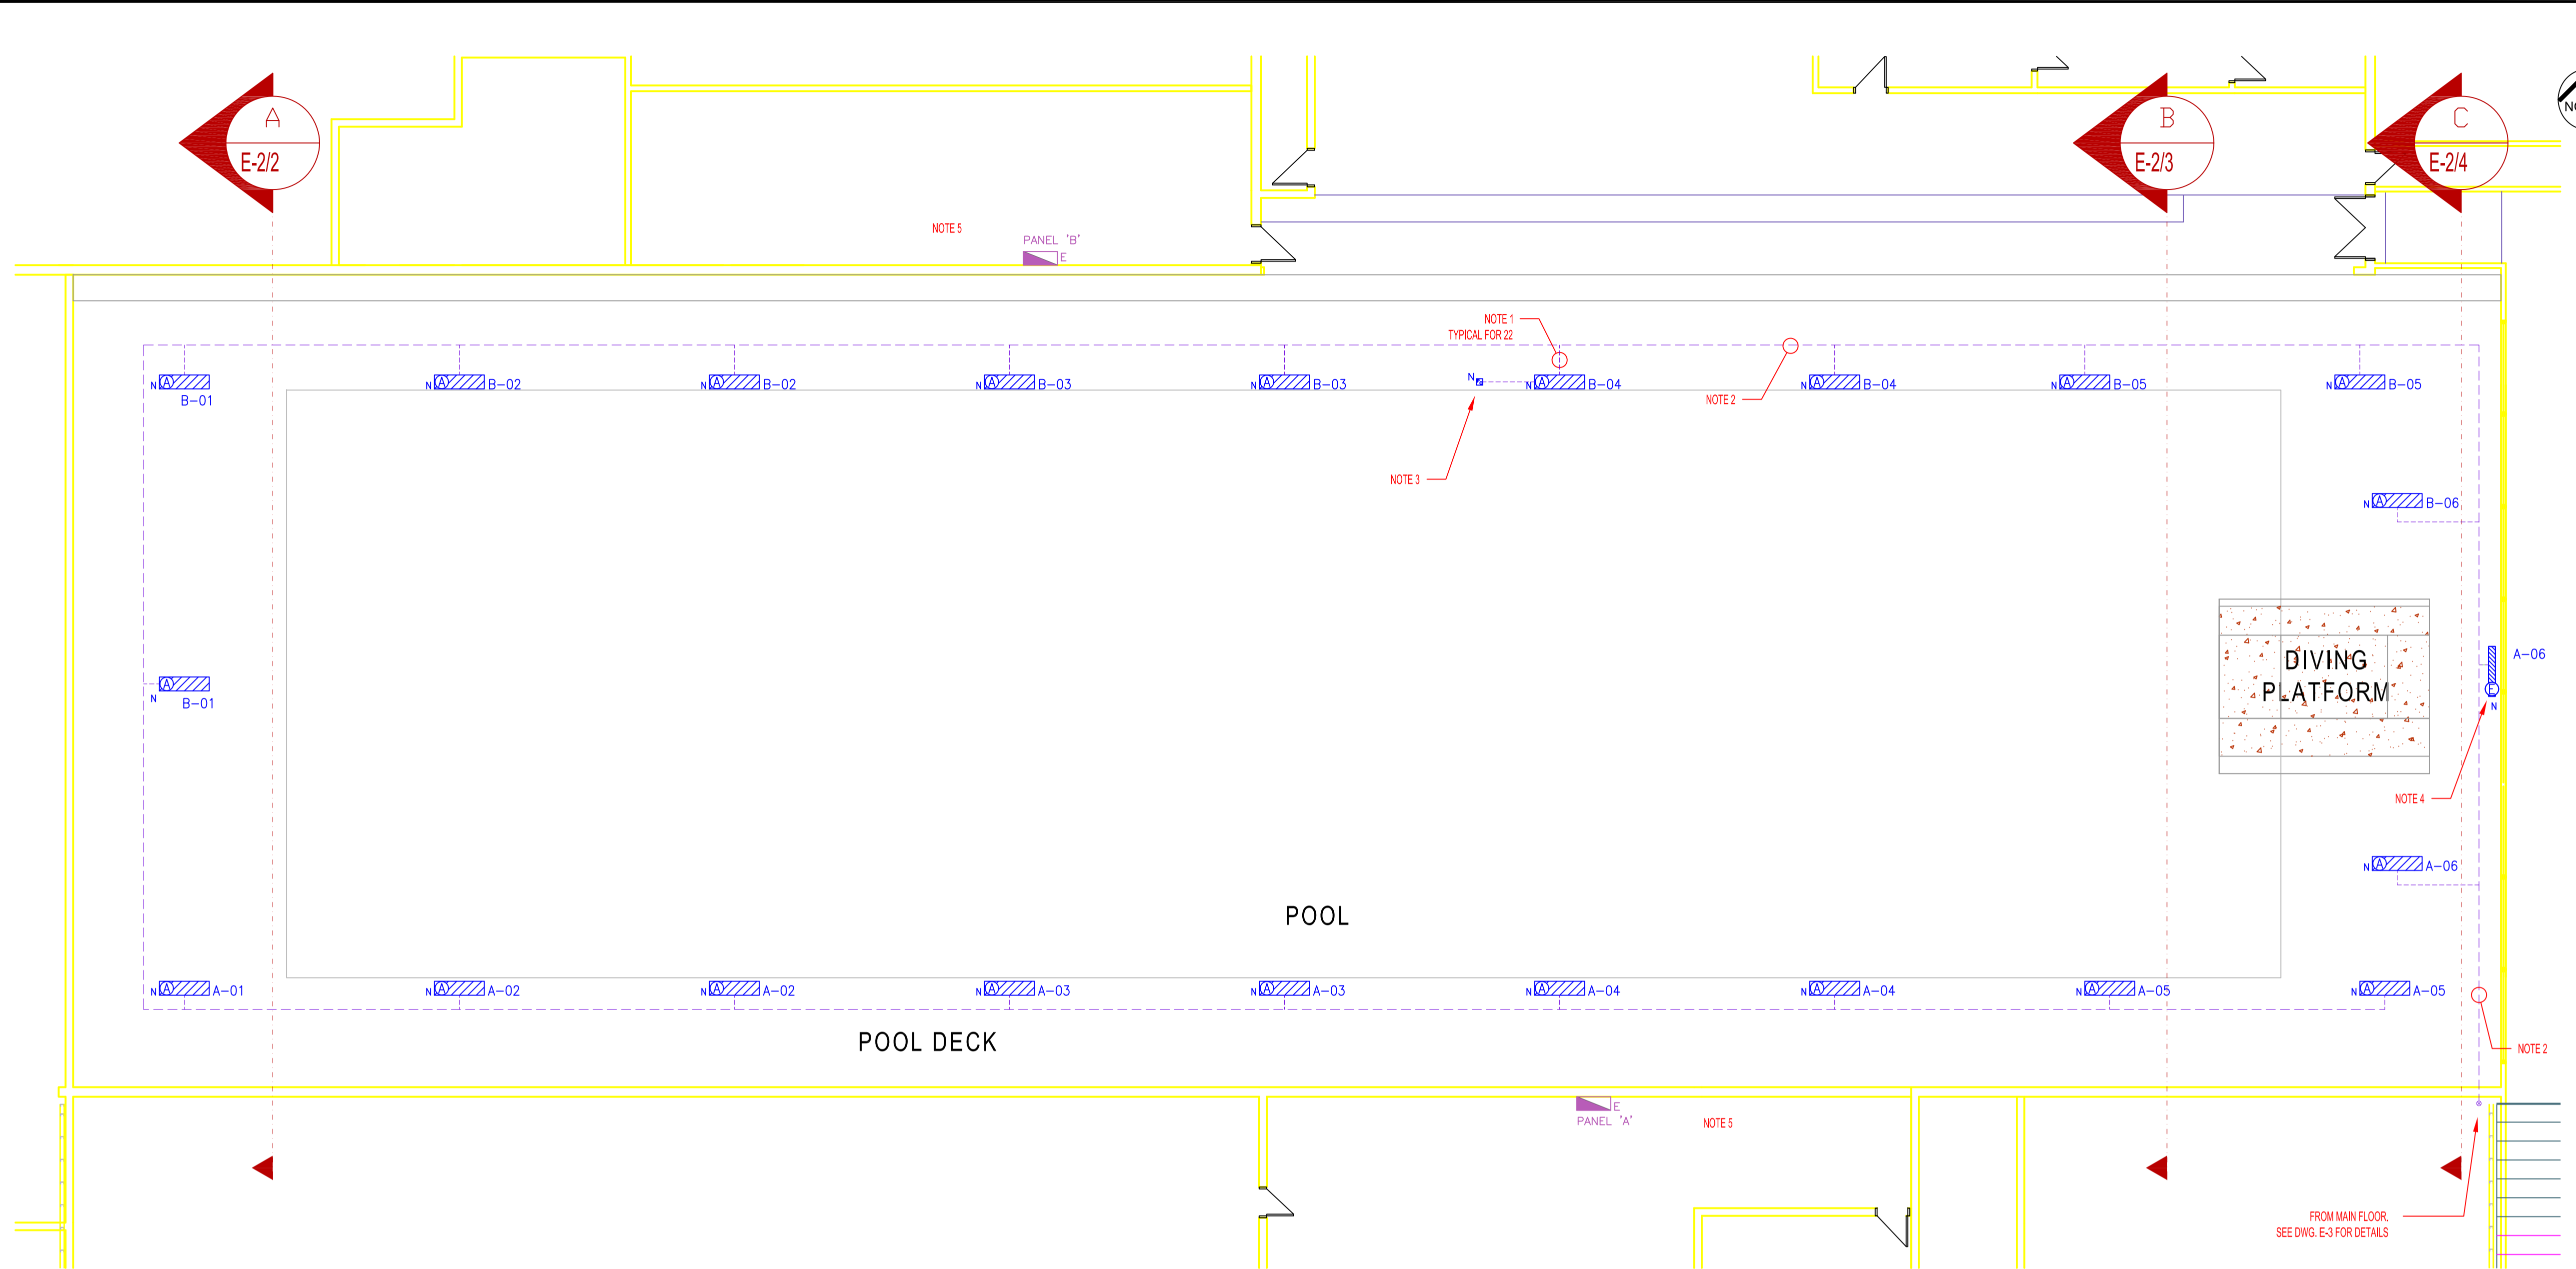


1 SECOND FLOOR ELECTRICAL LAYOUT
E-2 SCALE: 1:100

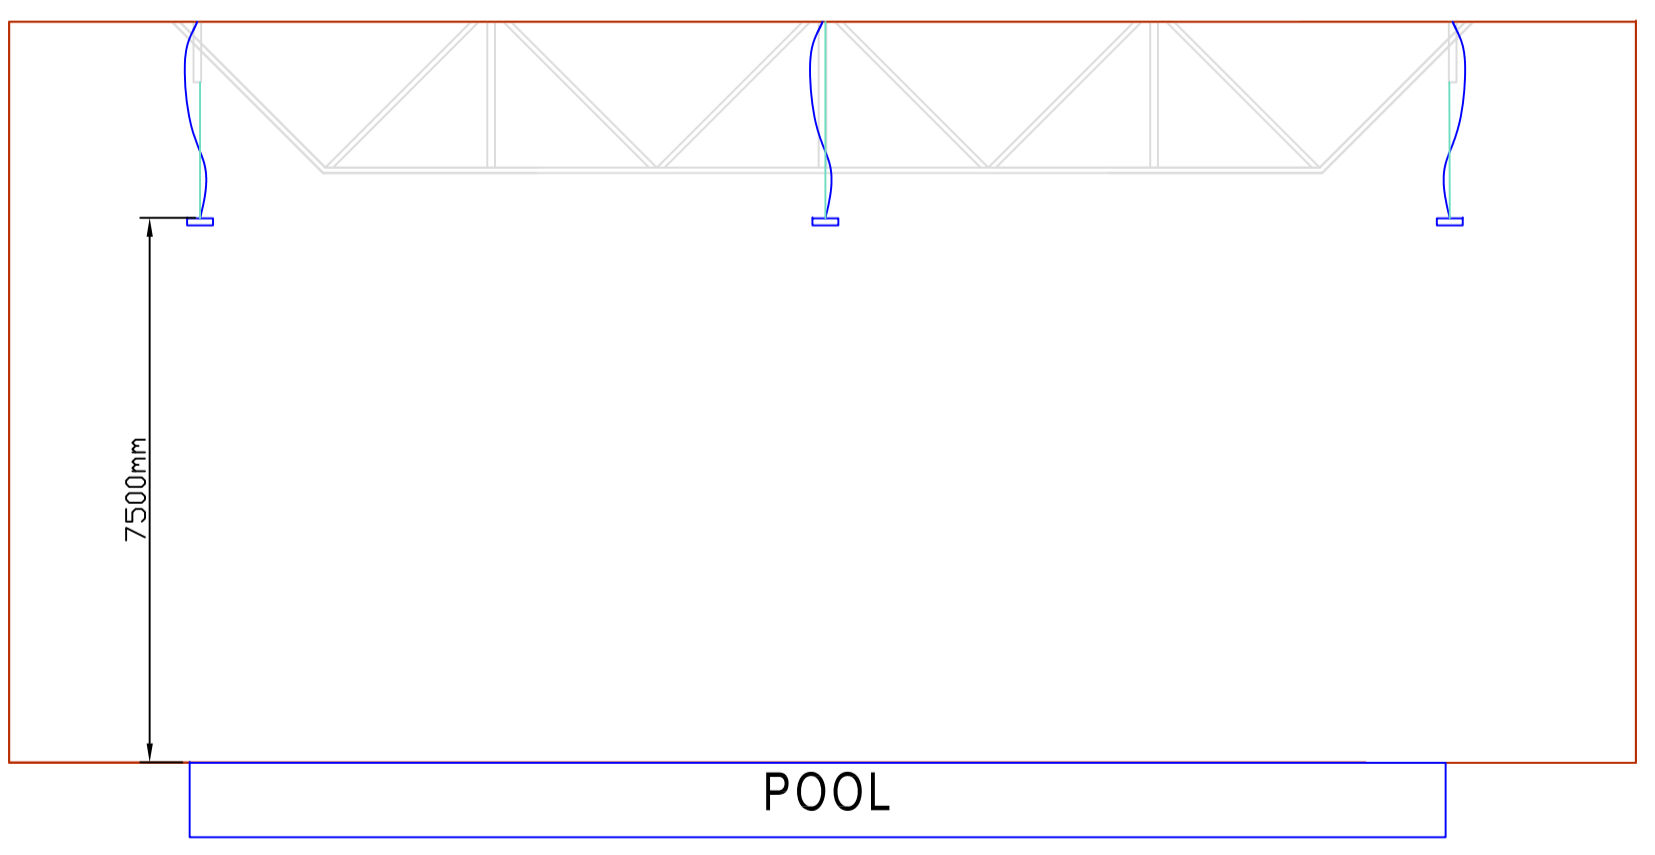

2 DETAIL A
E-2 SCALE: 1:100

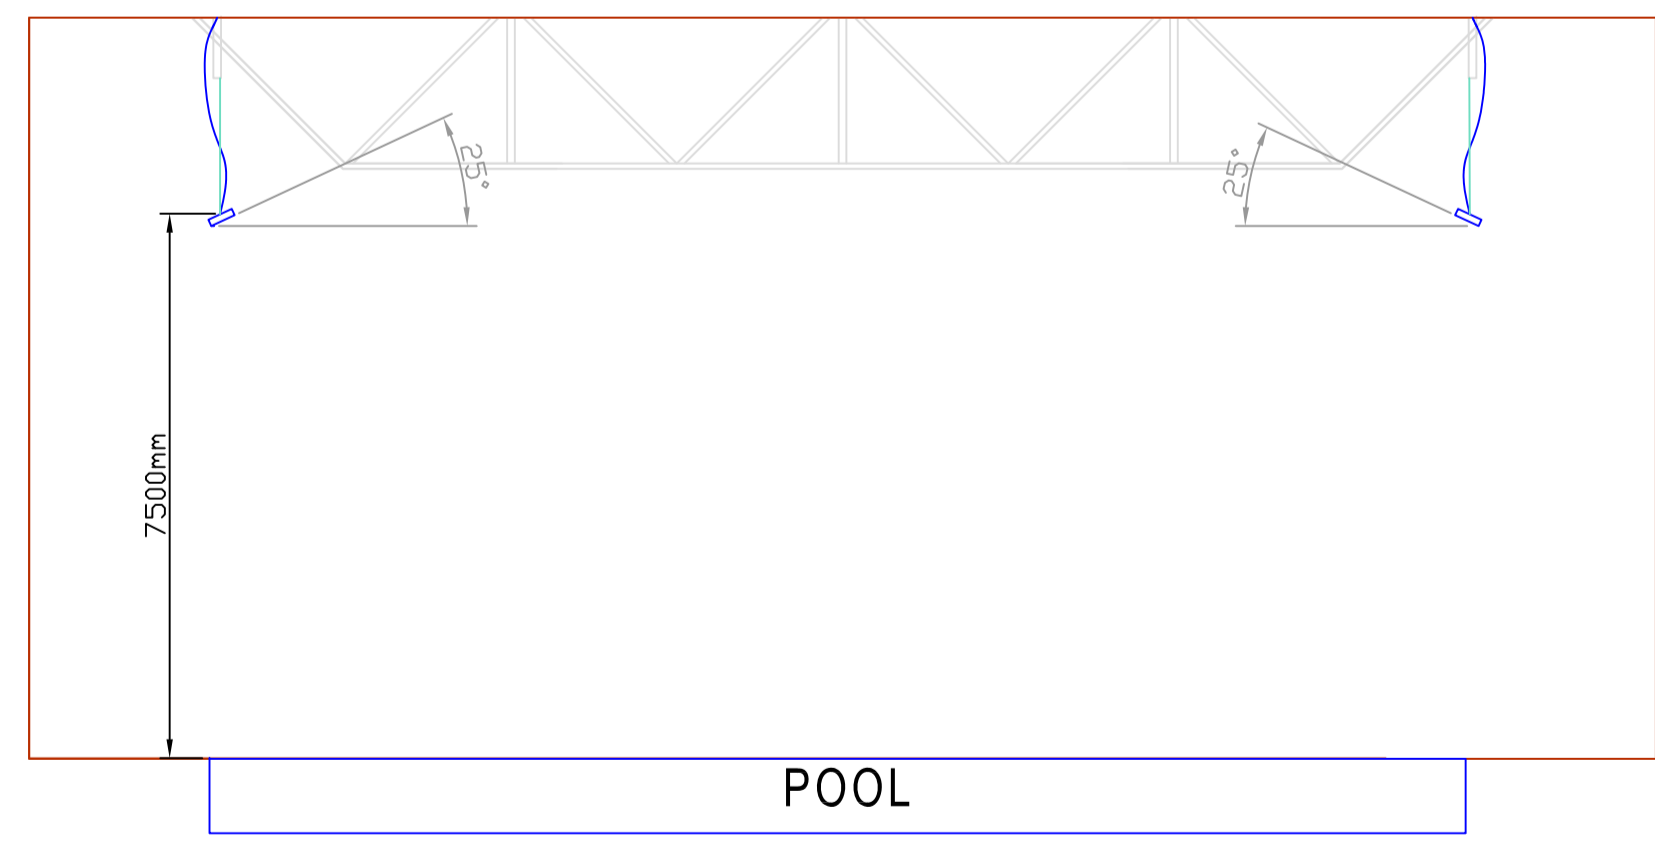

3 DETAIL B
E-2 SCALE: 1:100

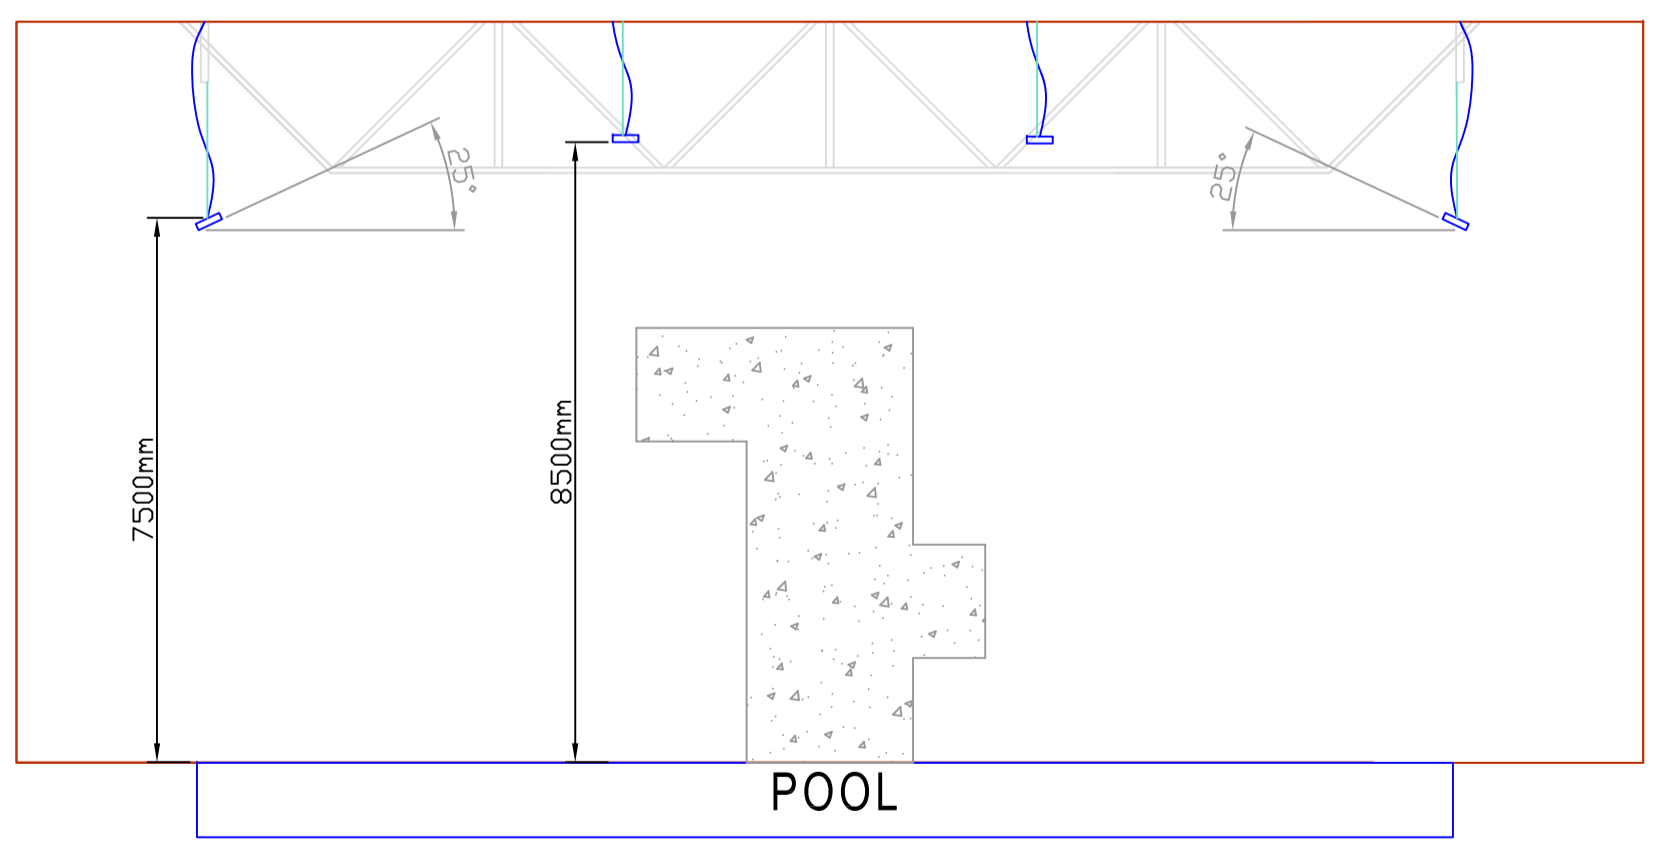

4 DETAIL C
E-2 SCALE: 1:100

NO.	REVISION/DESCRIPTION	BY	DATE
SEALS			

DRAWN BY	VC	CHECKED BY	VC	APPROVED	BY
DATE	July 2010	USER APPROVAL			

CITY OF WINNIPEG
PLANNING, PROPERTY AND
DEVELOPMENT DEPARTMENT
Municipal Accommodations Division
185 King St Winnipeg, MB R3B 1J1

PROJECT
CINDY KLASSEN POOL
REPLACE LIGHTING ON POOL DECK

989 SARGENT AV.
SHEET TITLE
SECOND FLOOR PLAN
CONSTRUCTION

SCALE	PROJECT NO.	SHEET NO.
1:100	557-2010	E-2

DRAWING SHEET SIZE: A1 (841mm x 594mm) PLOT 1:1