


WINNIPEG STATION
GROSS FLOOR AREA: 7,427 SQ. FT.

OCCUPANT LOAD : 6 PERSONS

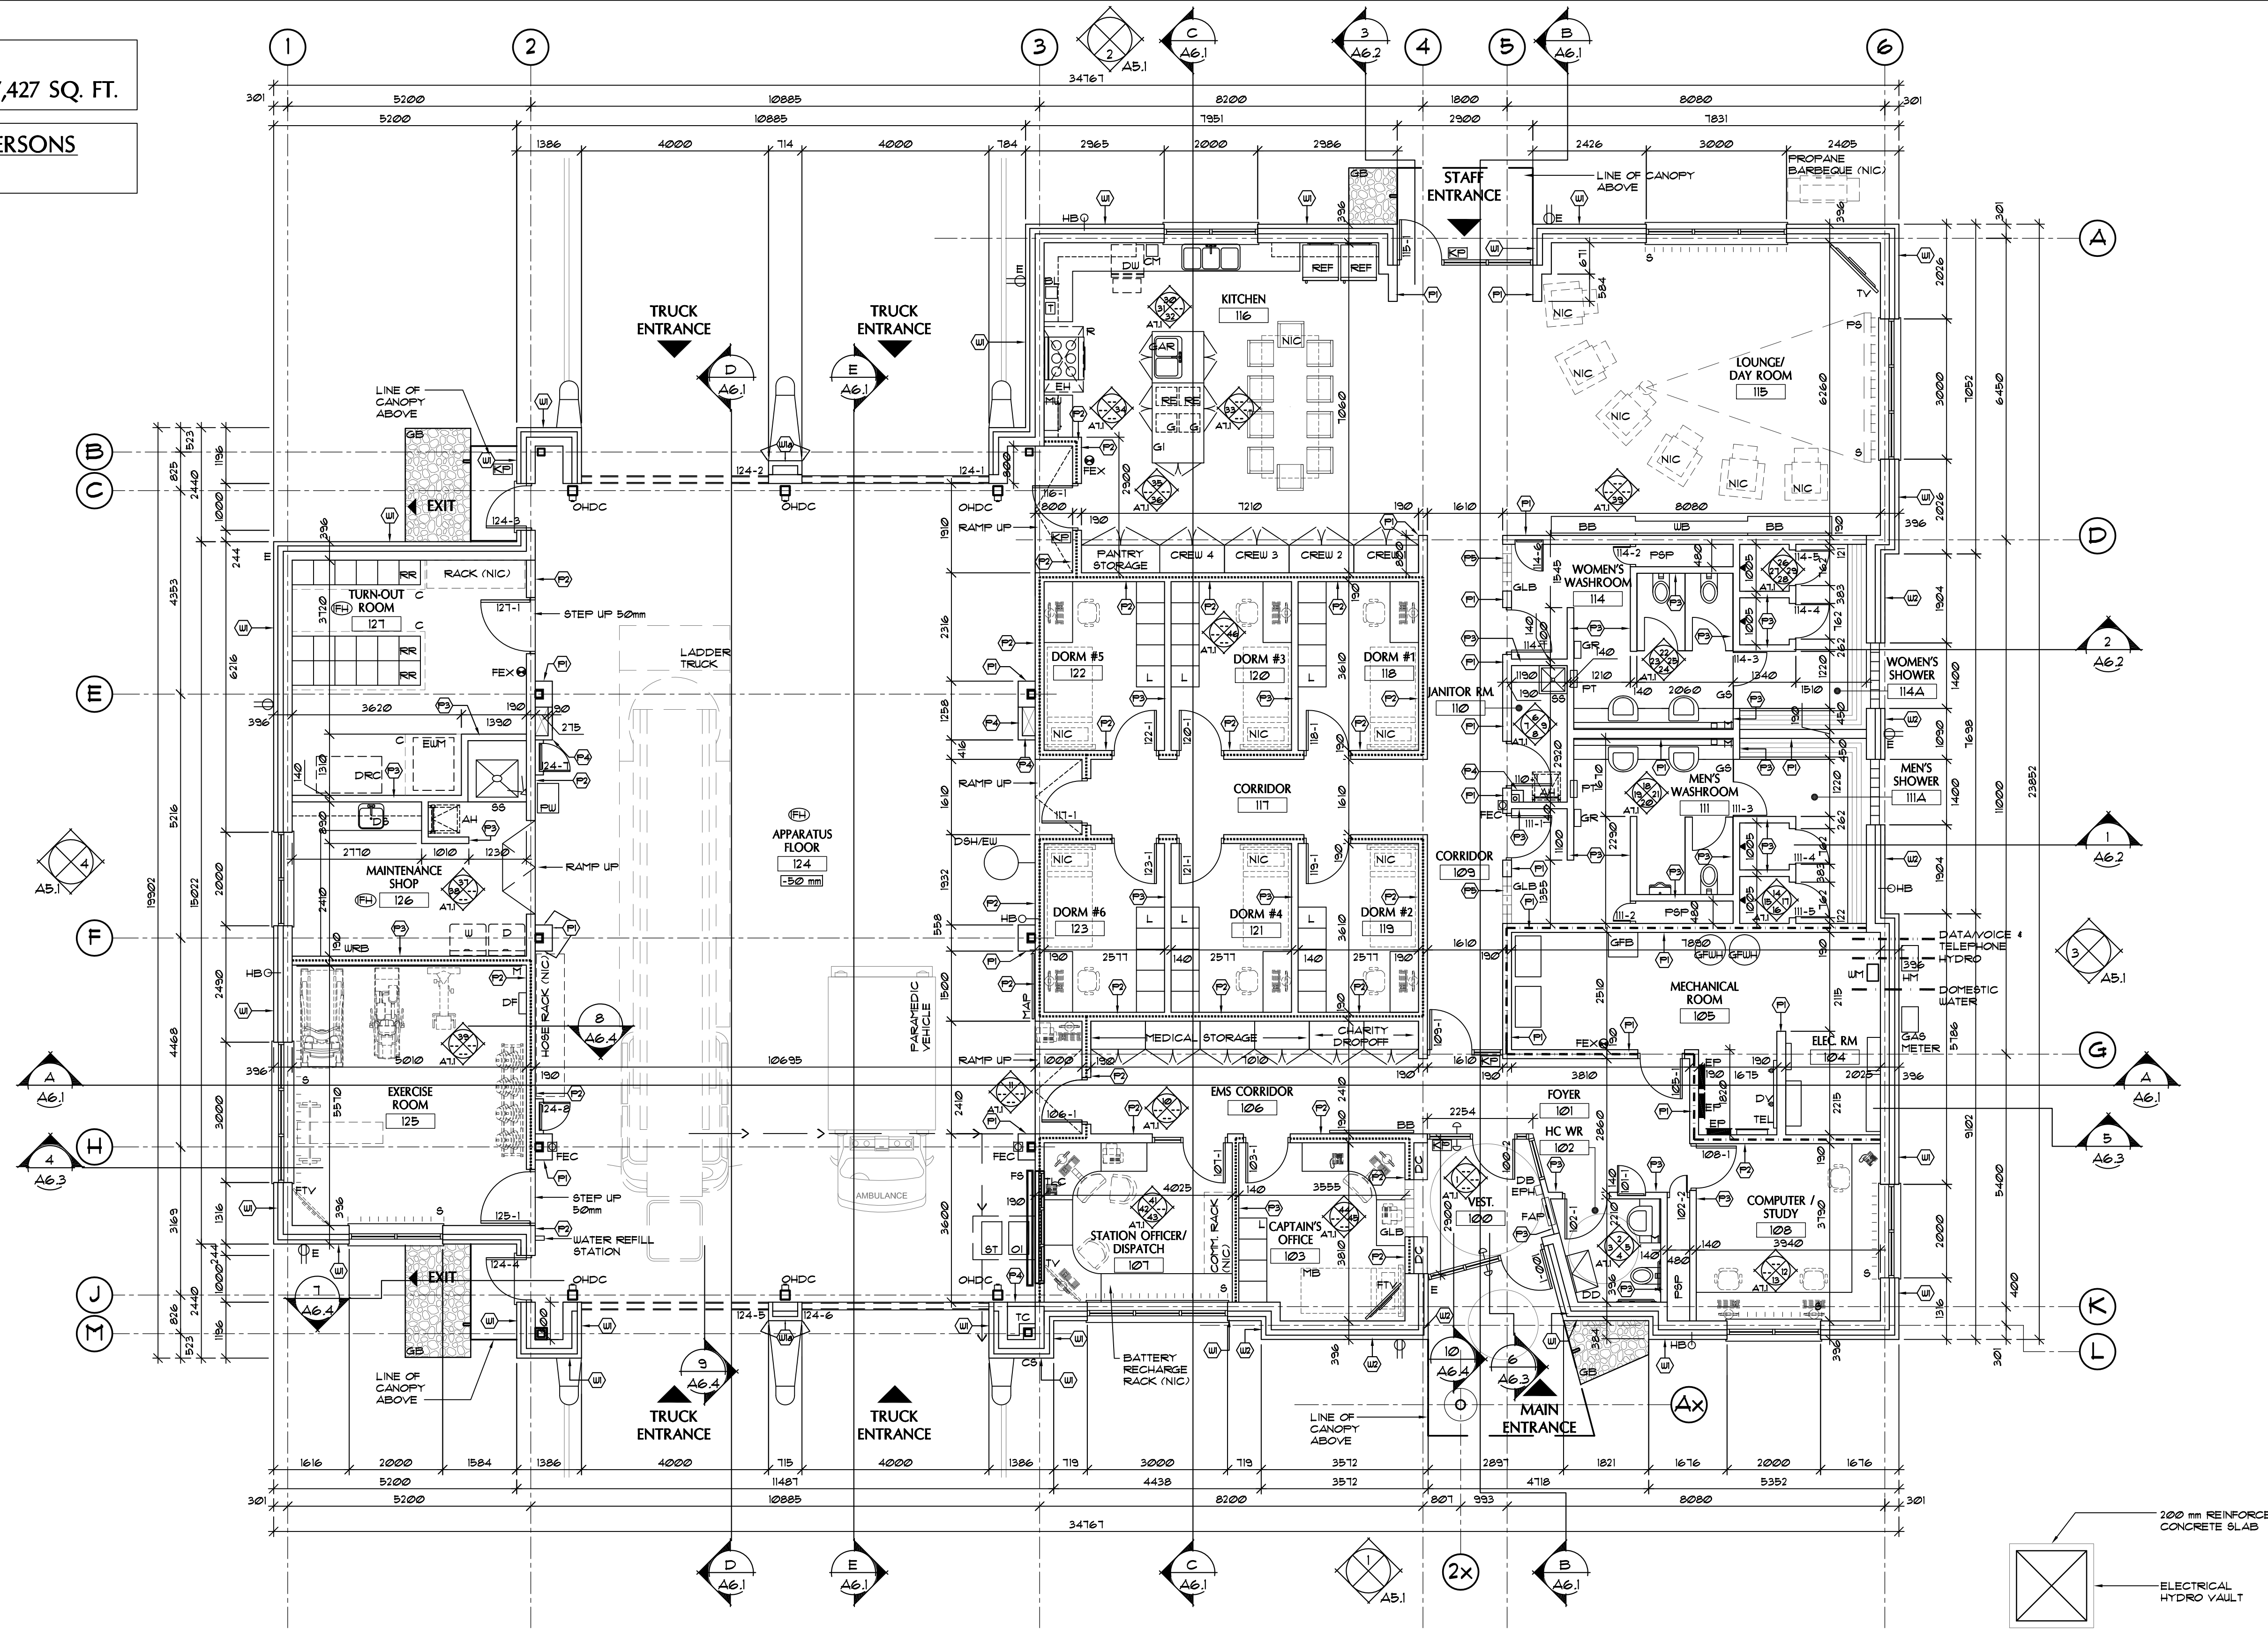

1 FLOOR PLAN
A2.1 SCALE 1:75

WALL TYPES	DESCRIPTION
W1	120 CONCRETE BLOCK AIR/VAPOR BARRIER MEMBRANE 91 RIGID INSULATION (R20 MIN) 25 AIR SPACE 90 ROCK FACED STONE FROM TOP OF FOUNDATION WALL - 3 COURSES 90 LIMBO BRICK (RED)
W1a	120 CONCRETE BLOCK AIR/VAPOR BARRIER MEMBRANE 91 RIGID INSULATION (R20 MIN) 25 AIR SPACE 90 FLAT FACED STONE / ROUGH FACE STONE (REFER TO WALL SECTION FOR PATTERN SEQUENCE)
W2	120 CONCRETE BLOCK AIR/VAPOR BARRIER MEMBRANE 91 RIGID INSULATION (R20 MIN) 25 AIR SPACE 90 FLAT FACED STONE / ROUGH FACE STONE (REFER TO WALL SECTION FOR PATTERN SEQUENCE)

ROOF TYPES	DESCRIPTION
P1	120 CONCRETE BLOCK PAINT AS SPECIFIED
P2	120 LIGHTWEIGHT CONCRETE BLOCK (2HR FIRE SEPARATION) PAINT AS SPECIFIED
P3	140 CONCRETE BLOCK PAINT AS SPECIFIED
P4	90 CONCRETE BLOCK PAINT AS SPECIFIED
P5	120 GLASS BLOCK
P6	64 METAL STUDS 13 GYPSUM BOARD (TYPICAL ALL BULKHEADS)

ROOF TYPES	DESCRIPTION
R1	GRAVEL BALLAST (AS SPECIFIED) ROOF MEMBRANE (AS SPECIFIED) 102 RIGID INSULATION (R15 MIN) SLOPED CONCRETE CORESLAB ROOF STRUCTURE (REFER TO STRUCTURAL)
R2	"VICWEST" STANDING SEAM TRADITIONAL PROFILE FIRE FINISHED SLOPED STEEL ROOF (AS SPECIFIED) CONTINUOUS VAPOR BARRIER (AS SPECIFIED) 101mm RIGID INSULATION C/W 2" GIRTS @ 1200mm O.C. MIN 13mm PENDECK SHEATHING 38mm GALVANIZED METAL DECK STEEL STRUCTURE (REFER TO STRUCTURAL)
R3	ROOF MEMBRANE (AS SPECIFIED) 50mm SLOPED RIGID INSULATION 6mm PROTECTION BOARD STEEL DECK AS SPECIFIED 41 METAL STUDS @ 800 O.C. 12 METAL RIBBING CHANNELS @ 400 O.C. 13mm CEMENT BOARD DUREX COATING AS SPECIFIED

LEGEND	DESCRIPTION
AH	ROOF ACCESS HATCH
BB	BULLETIN BOARD
BL	BLENDER (NIC)
C	50 mm HIGH CONCRETE PAD
CH	COFFEE MAKER
COMP.	COMPRESSOR - NIC
CS	CORNERSTONE
DS	DECONTAMINATION SINK
D	FRONT LOAD DRYER
DB	DOOR BELL
DC	DISPLAY CASE
DD	DIAPER DECK
DF	DRINKING FOUNTAIN
DRC	DRYING CABINET
D84	DRENCH SHOWER
DV	DATA / VOICE PANEL
DW	DISH WASHER
E	EXTERIOR WATERPROOF GROUND FAULT DUPLEX RECEPTACLE
EH	EXHAUST HOOD
EP	ELECTRICAL PANEL
EPH	EMERGENCY 911 TELEPHONE
EW	EYE WASH STATION
EUM	WASHER - EXTRACTOR
FAP	FIRE ALARM PANEL
FEC	SEMI-RECESSED FIRE EXTINGUISHER CABINET
FES	SURFACE MOUNTED FIRE EXTINGUISHER
FTV	FUTURE TV LOCATION - (PROVIDE CABLE (AND OUTLETS FOR FUTURE HOOK UP))
G	GARBAGE DROP-IN
GAR	GARBORATOR
GB	GRAVEL BED
GI	GREASE INTERCEPTOR
GFB	GAS FIRED BOILER
GPUH	GAS FIRED WATER HEATER
GLB	GLASS BLOCK
GR	GARBAGE RECEPTACLE (RECESSED IN WALL)
GS	GLASS PRIVACY SCREEN
GSB	HOSE BIB (REFER TO MECHANICAL)
HC	BARRIER FREE PUSH BUTTON
HF	IN FLOOR HEATING
HP	KEY PAD / SECURITY PAD
L	LOCKER
LB	LANDSCAPE BED
M	MIRROR
MB	MURPHY BED
MU	MICROUAVE
NIC	NOT IN CONTRACT
OHDC	OVER-HEAD DOOR CONTROL PANEL
OI	OIL INTERCEPTOR
PS	PROJECTION SCREEN
PST	PAPER TOWEL DISPENSOR - NIC
PSF	PIPE SERVICE SPACE
FW	POWER WASHER - NIC
RANGE	RANGE
REF	RECYCLING DROP-IN
REF	REFRIGERATOR
RRR	READY RACK
SS	FABRIC SHADE
SBS	SLOP SINK
T	TOASTER
TEL	TELEPHONE PANEL
TLC	TRAFFIC LIGHT CONTROL BUTTON
TV	FLAT SCREEN TELEVISION
W	WASHING MACHINE
WB	WHITE BOARD
WM	WATER METER

ISSUES:


1 APRIL 2010	PHASE 1 - 70% COMPLETION
2 MAY 14, 2010	PHASE 2 - 80% COMPLETION
3 SEPT 15, 2010	PHASE 3 - BUILDING PERMIT PRELIMINARY REVIEW
4 SEPT 29, 2010	ISSUED FOR BUILDING PERMIT / TENDERS
5 JAN 26 2011	ISSUED FOR ADDENDUM 2

AREA SCHEDULE

AREA	AREA m ²	AREA Sq. Ft.
ADMINISTRATION AREA	278	3002
APPARATUS FLOOR	263	2830
SERVICE AREA	147	1585
TOTAL AREA	690	7427

- GENERAL NOTES:
- ALL DOORS ARE TO BE INSTALLED TO SUIT A 1900MM BLOCK MODULE
 - ALL EXTERNAL WINDOWS ARE TO BE CENTERED WITHIN ROOM TO THE NEAREST 1900MM BLOCK MODULE
 - ALL FURNISHINGS SHOWN ON DRAWINGS WITH "NIC" DESIGNATION ARE NOT IN CONTRACT
 - REFER TO WASHROOM ELEVATIONS FOR WASHROOM ACCESSORIES AND LOCATIONS
 - REFER TO DETAILS 1 & 5 ON A6.5 FOR TERMINATION OF CONC. BLOCK AT CORESLAB ROOF STRUCTURE.
 - REFER TO MECHANICAL PLUMBING DRAWINGS FOR ALL FLOOR DRAIN LOCATIONS.
 - REFER TO ELECTRICAL DRAWINGS FOR ALL EXTERIOR BUILDING LIGHTING LOCATIONS.

© COPYRIGHT MURPHY & MURPHY ARCHITECT 2010
NOT TO BE REPRODUCED WITHOUT CONSENT OF ARCHITECT.

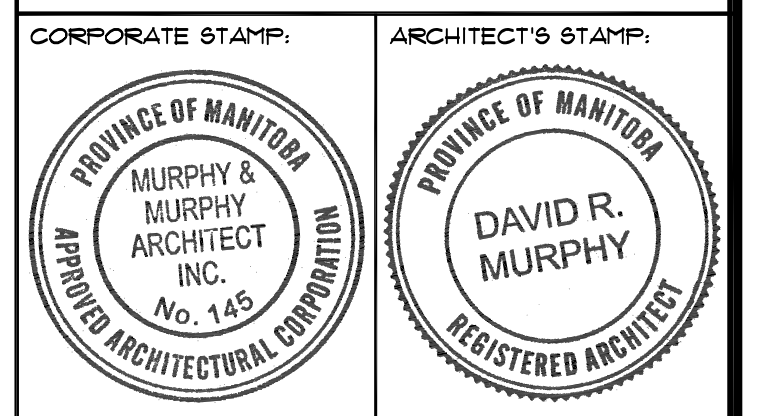

MURPHY & MURPHY ARCHITECT INC.
775 WATERLOO STREET, LONDON, ONTARIO N6A 3W5
PH: (519) 433-5161 FAX: (519) 433-5163

A Detail Number
B Drawing Number - Where Detail Found

CONTRACTOR SHALL CHECK ALL DIMENSIONS ON THE DRAWINGS AND REPORT ANY DISCREPANCIES TO THE ARCHITECT BEFORE PROCEEDING. ALL DRAWINGS AND SPECIFICATIONS ARE PROPERTY OF THE ARCHITECT AND MUST BE RETURNED AT THE COMPLETION OF THE WORK. DRAWINGS ARE NOT TO BE SCALED. USE ONLY THE LATEST REVISED DRAWINGS OR THOSE THAT ARE MARKED "ISSUED FOR CONSTRUCTION". ANY UNAUTHORIZED USE IS PROHIBITED. AREA CALCULATIONS ARE APPROXIMATE.

PROJECT NAME:
NEW WINNIPEG STATION No. 27 PROJECT
SAGE CREEK, WINNIPEG, MANITOBA

DRAWING TITLE:
FLOOR PLAN / WALL TYPES / ROOF TYPES / LEGEND

PROJECT NORTH:

SCALE: 1:75

DATE: JANUARY 26, 2011

ISSUED: SEPTEMBER 29, 2010

DRAWN BY: MTR

CHECKED BY: DR1

PROJECT NORTH:

STAMP:

PROJECT NO.: **2261**

FILE NAME:

DRAWING NO.: **A2.1**