




NOTES :

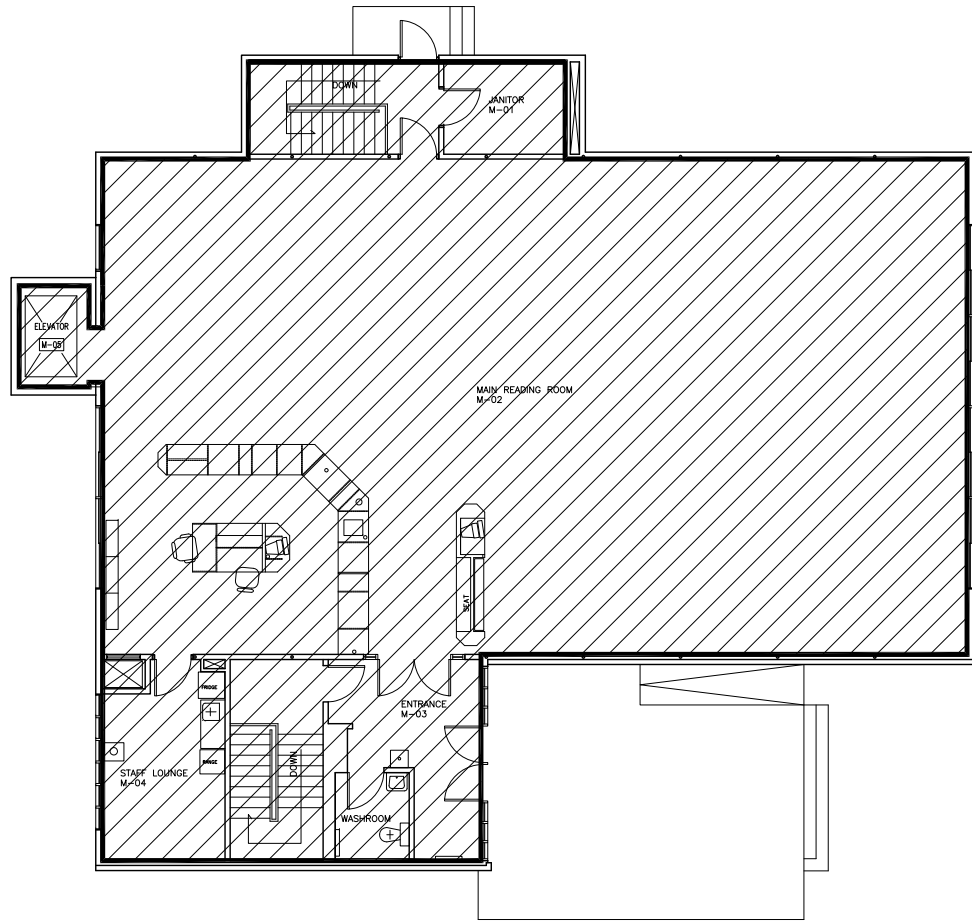


MAIN FLOOR PLAN

 3,698 SQUARE FEET AREA TO CLEAN

| NO. | REVISION/DESCRIPTION | BY | DATE |
|-------|----------------------|----|------|
| SEALS | | | |

| DRAWN BY | TC | CHECKED BY | APPROVED |
|----------|------------|---------------|----------|
| DATE | 2011.03.24 | USER APPROVAL | |

 THE CITY OF WINNIPEG
 PLANNING, PROPERTY AND
 DEVELOPMENT DEPARTMENT
 3-65 GARRY STREET
 R3C 4K4
 PROJECT 66 ALLARD
 WESTWOOD LIBRARY

SHEET TITLE
MAIN FLOOR PLAN

| | | |
|-----------------------|--------------------------|------------------|
| SCALE NOT TO SCALE | BID OPP. NO. 277-2011 | SHEET NO. A-2 |
|-----------------------|--------------------------|------------------|

0066AL01