




1 BENCH DETAILS
Scale 1/2" = 1'-0"

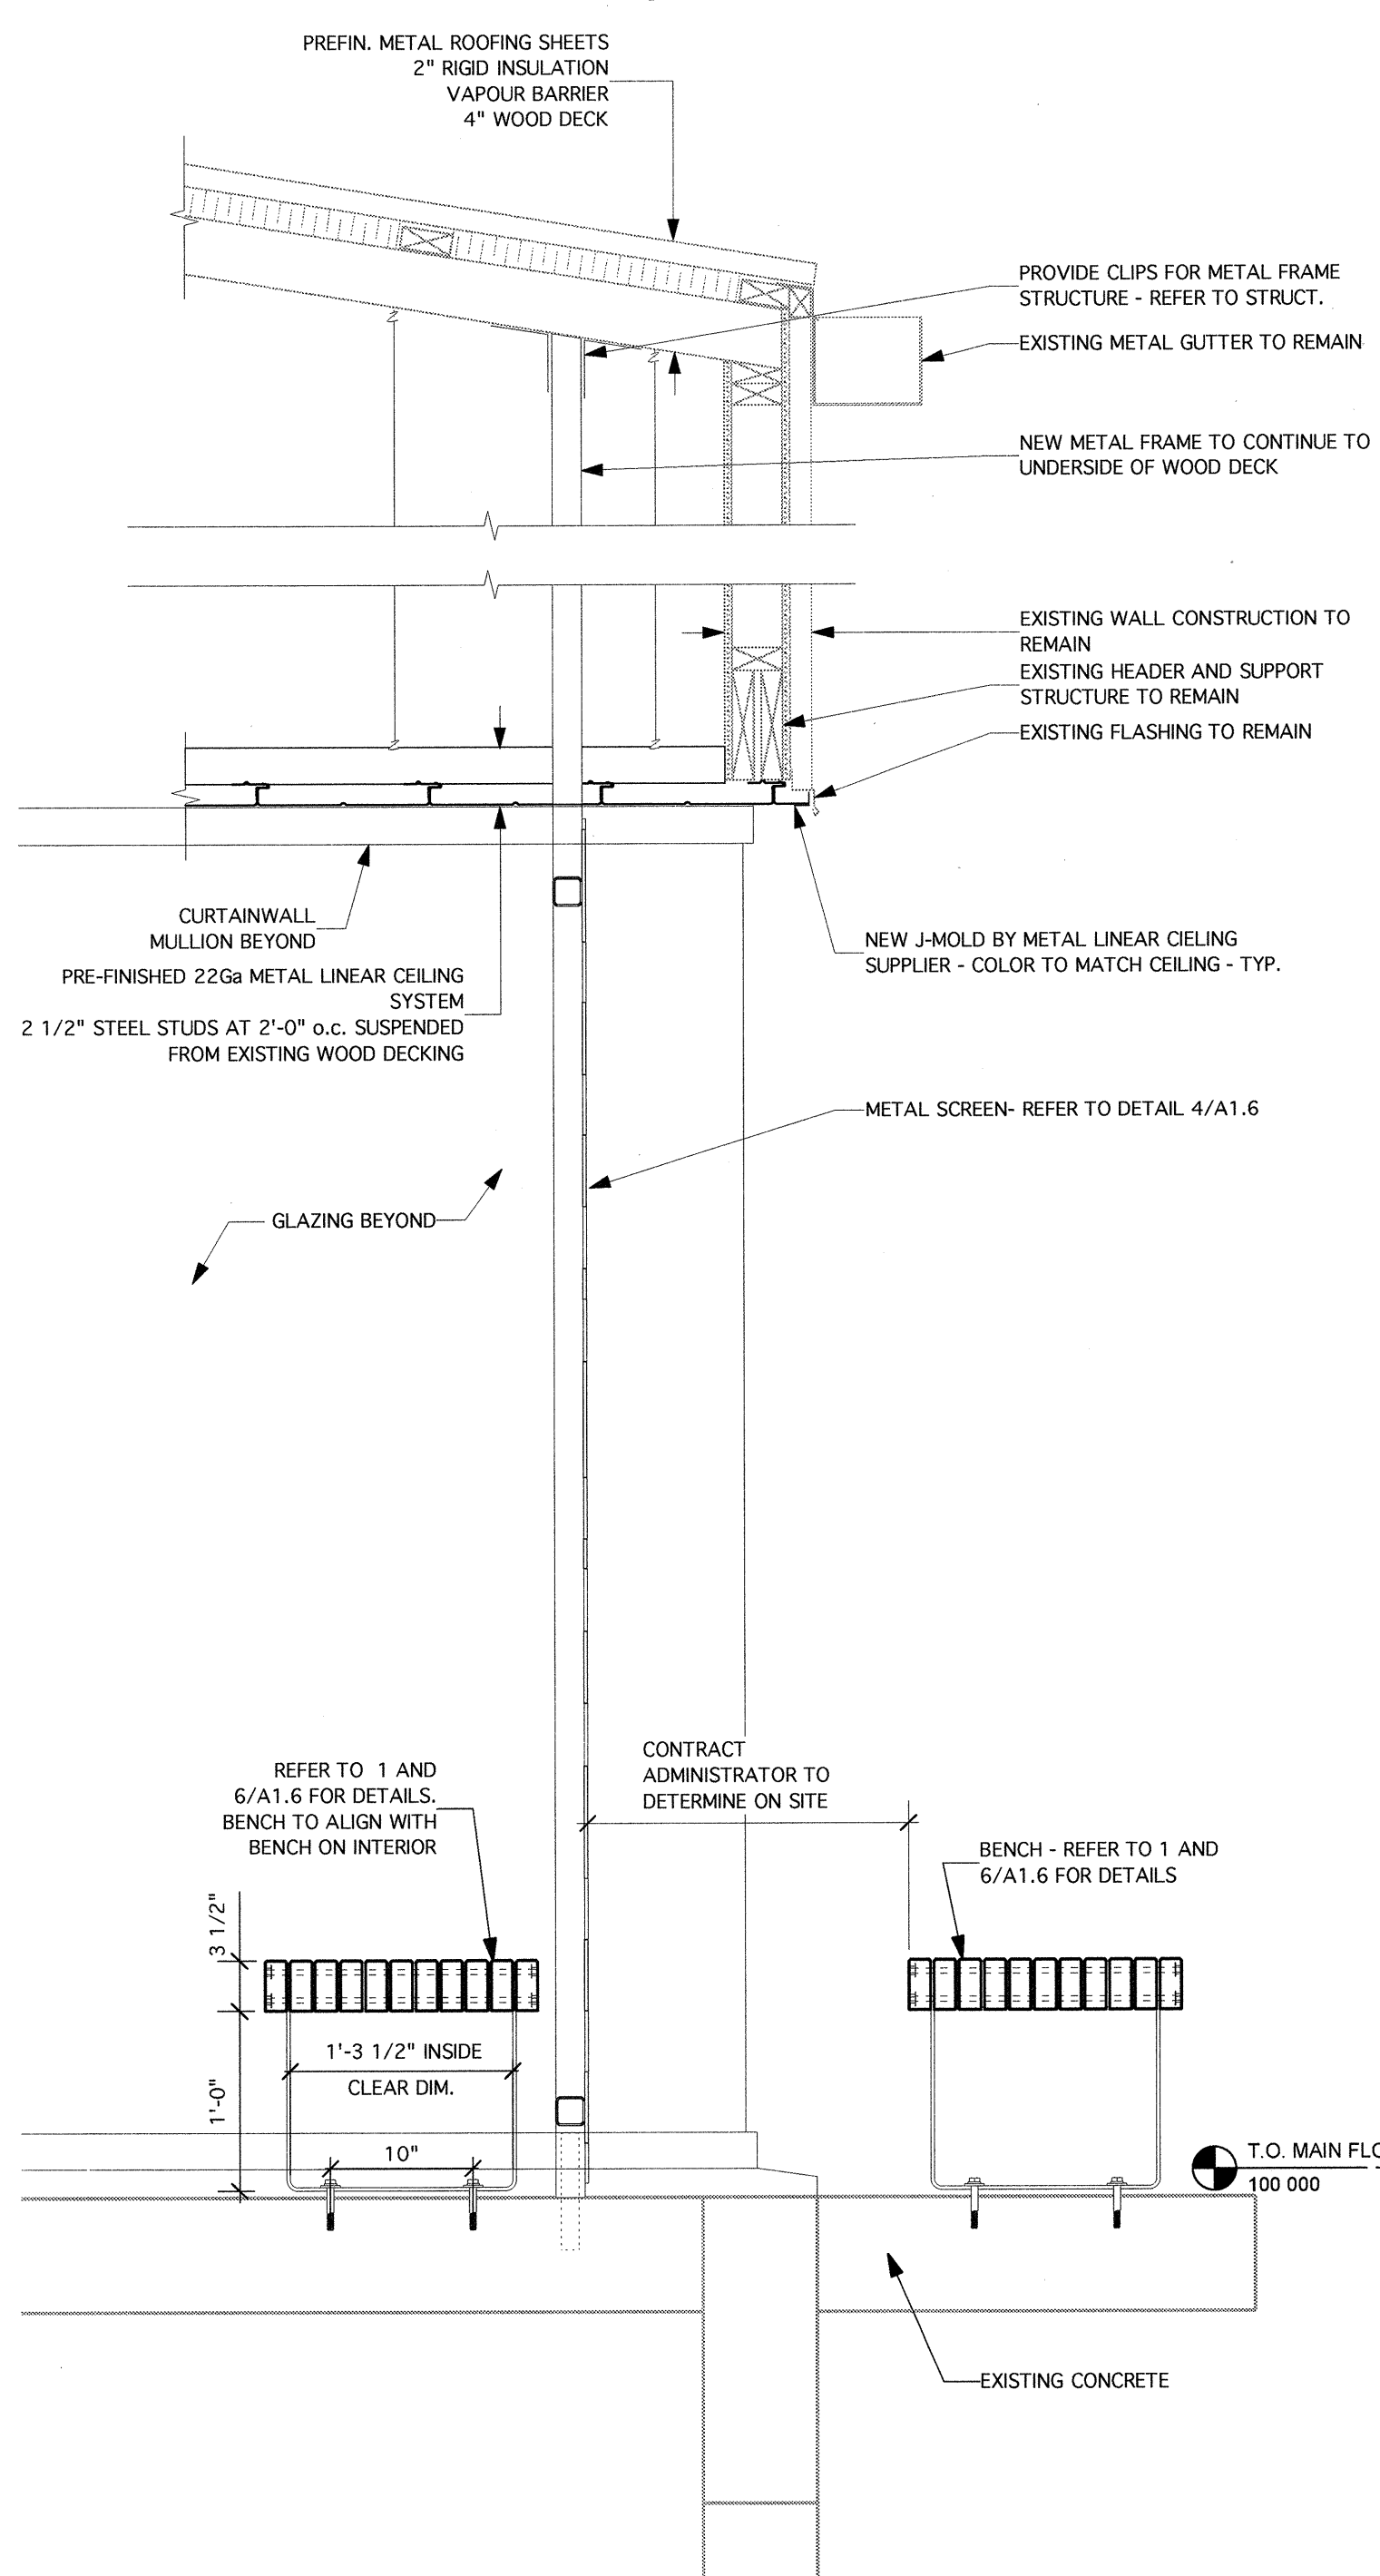


3 WALL SECTION
Scale 1" = 1'-0"

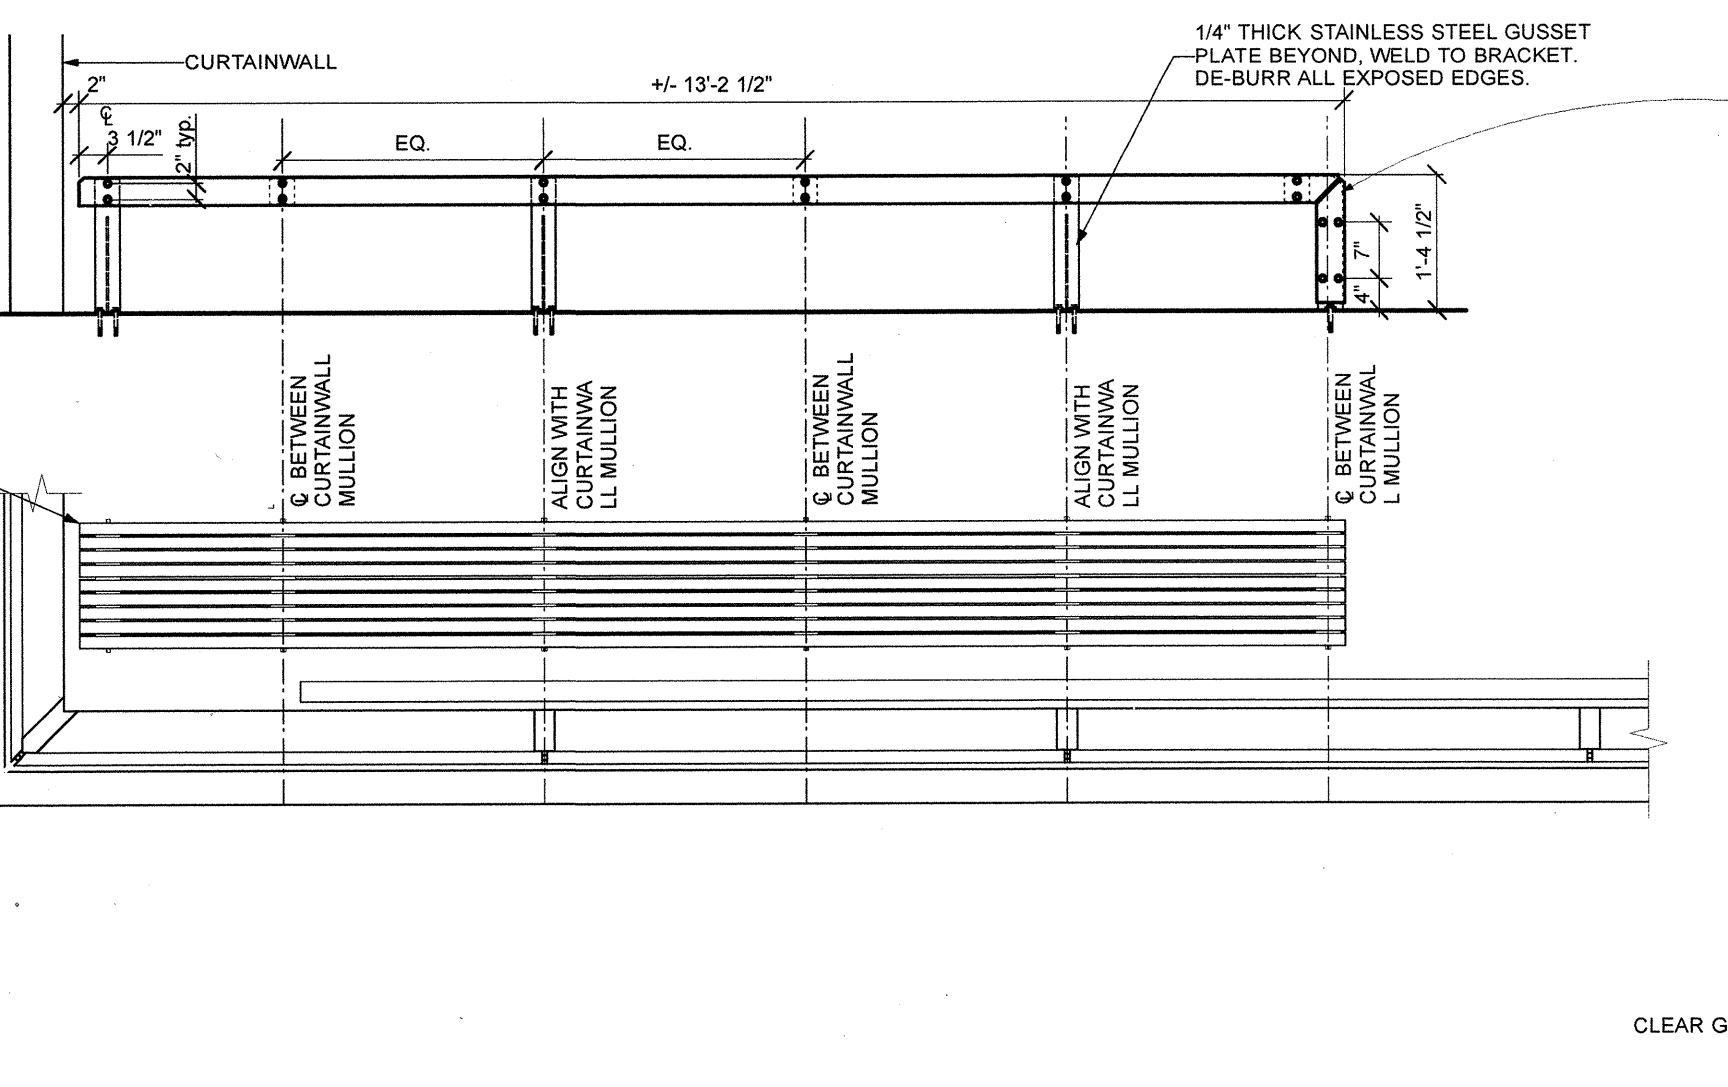


2 BENCH SUPPORT BRACKET
Scale 1/2" = 1'-0"

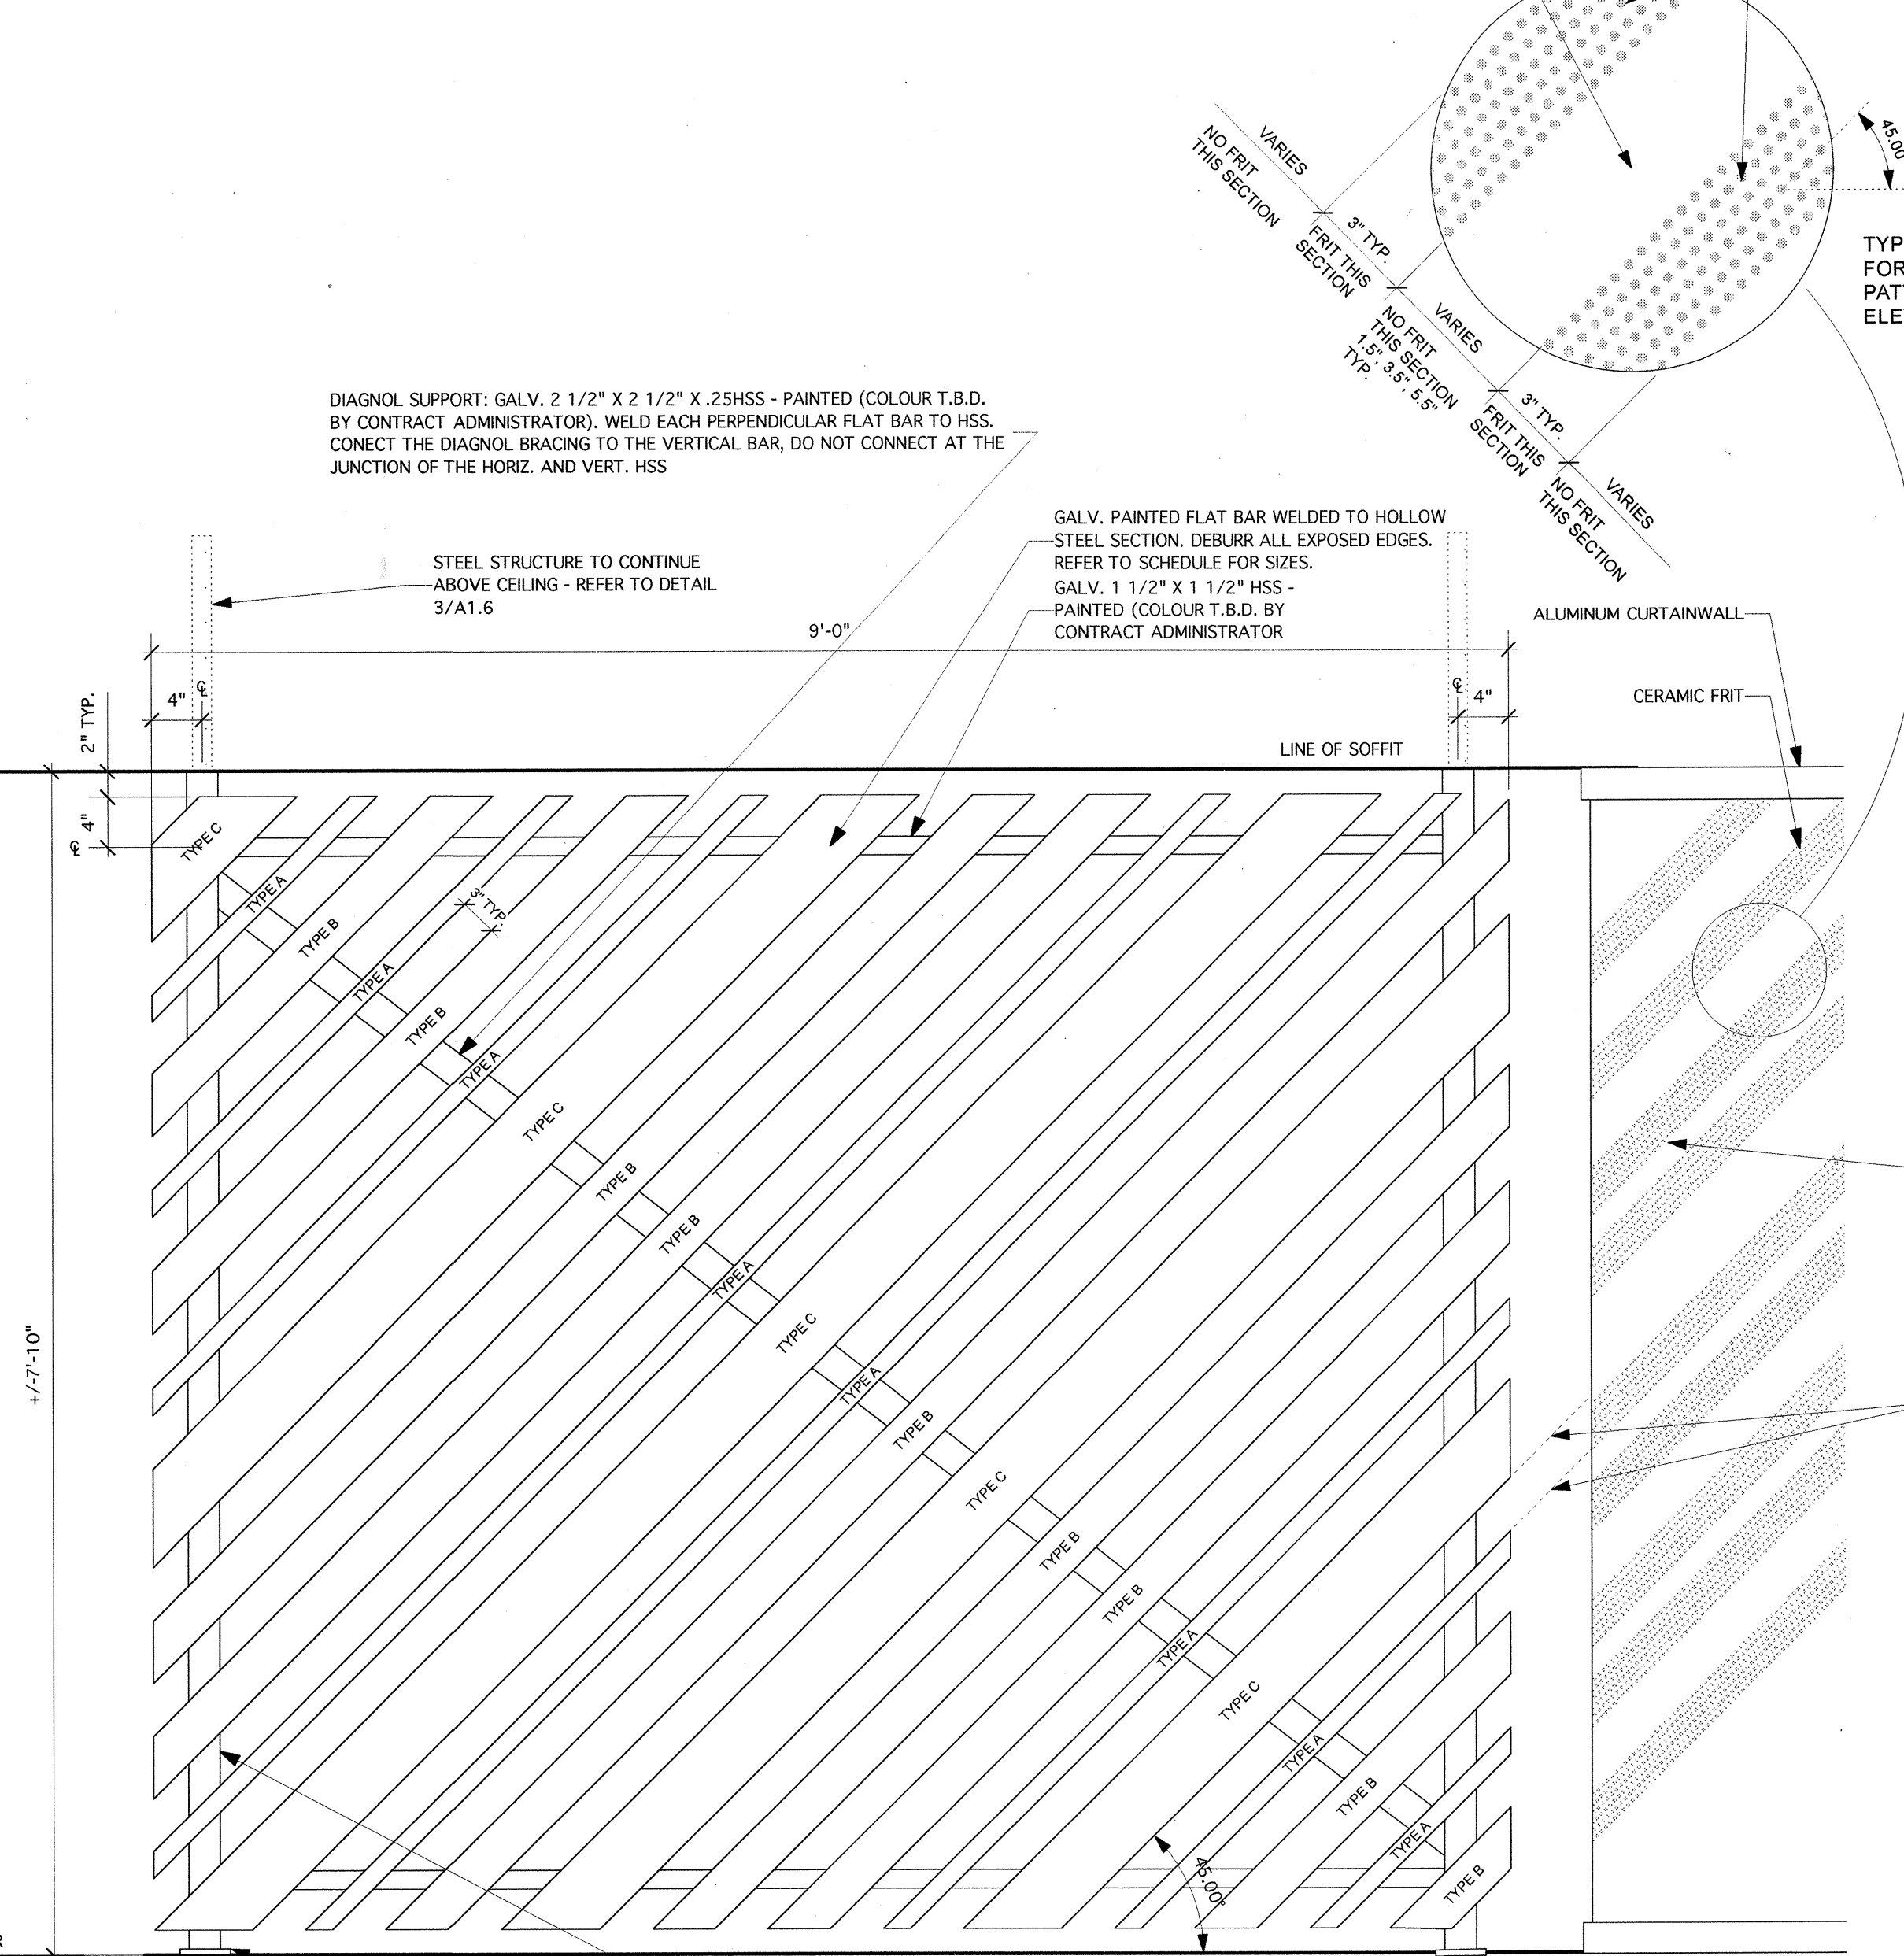


4 METAL SCREEN ELEVATION
Scale 1" = 1'-0"

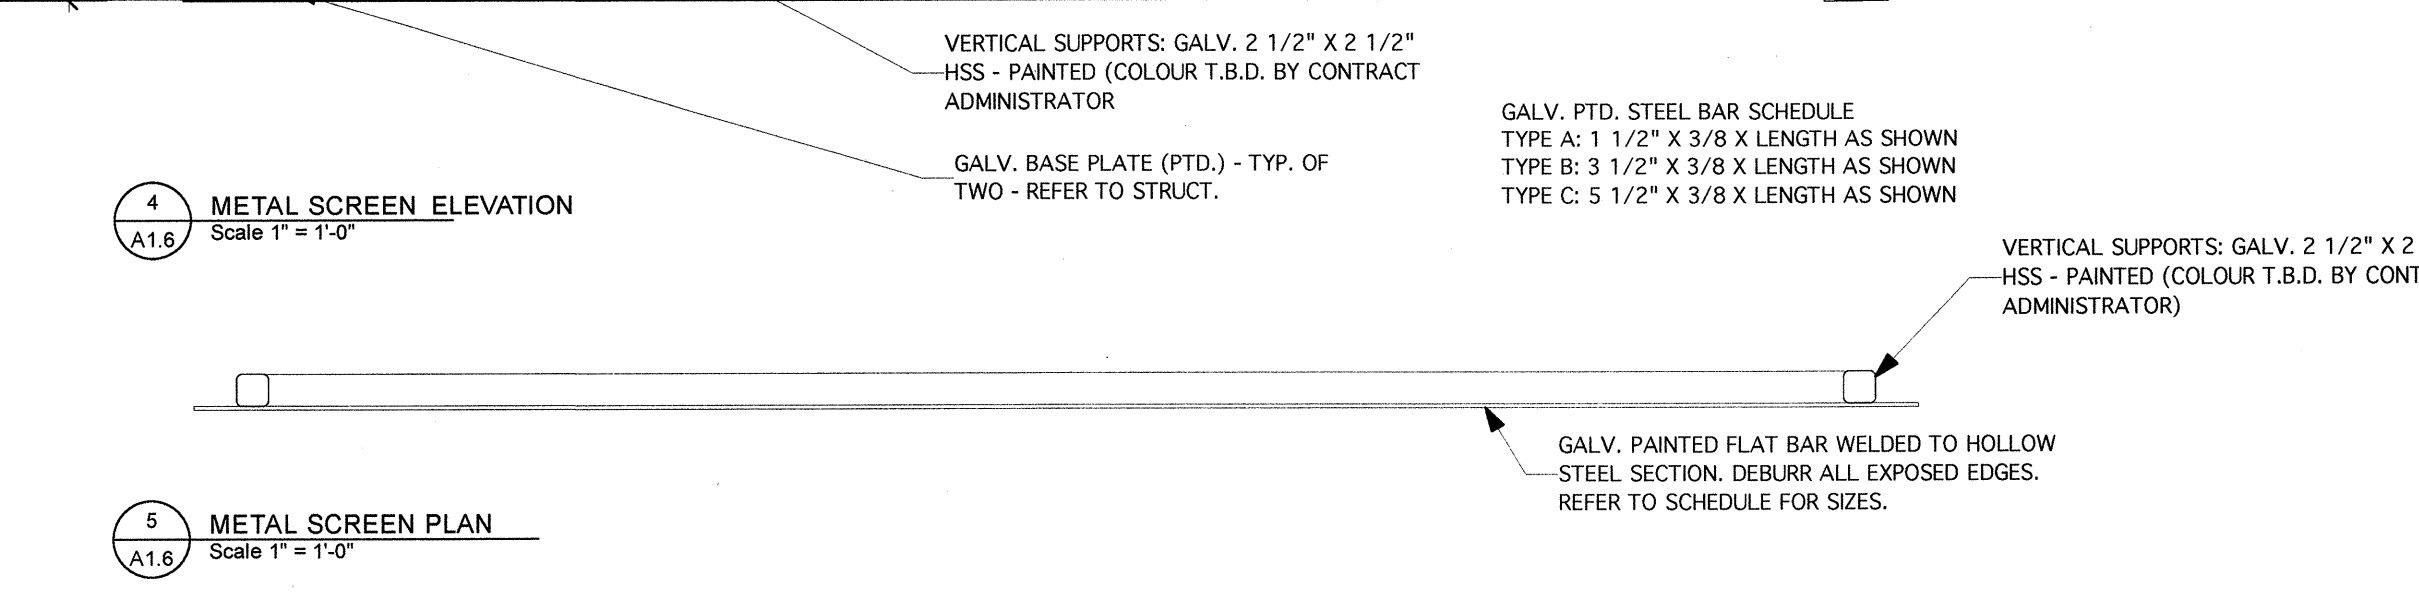


5 METAL SCREEN PLAN
Scale 1" = 1'-0"

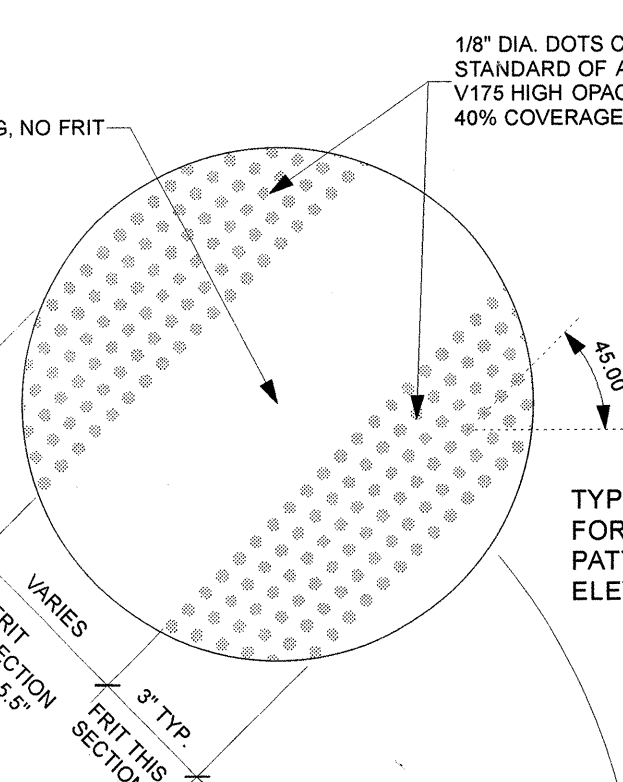

TYPICAL FRIT PATTERN
FOR FULL EXTENT OF
PATTERN. REFER TO
ELEVATIONS ON A1.3

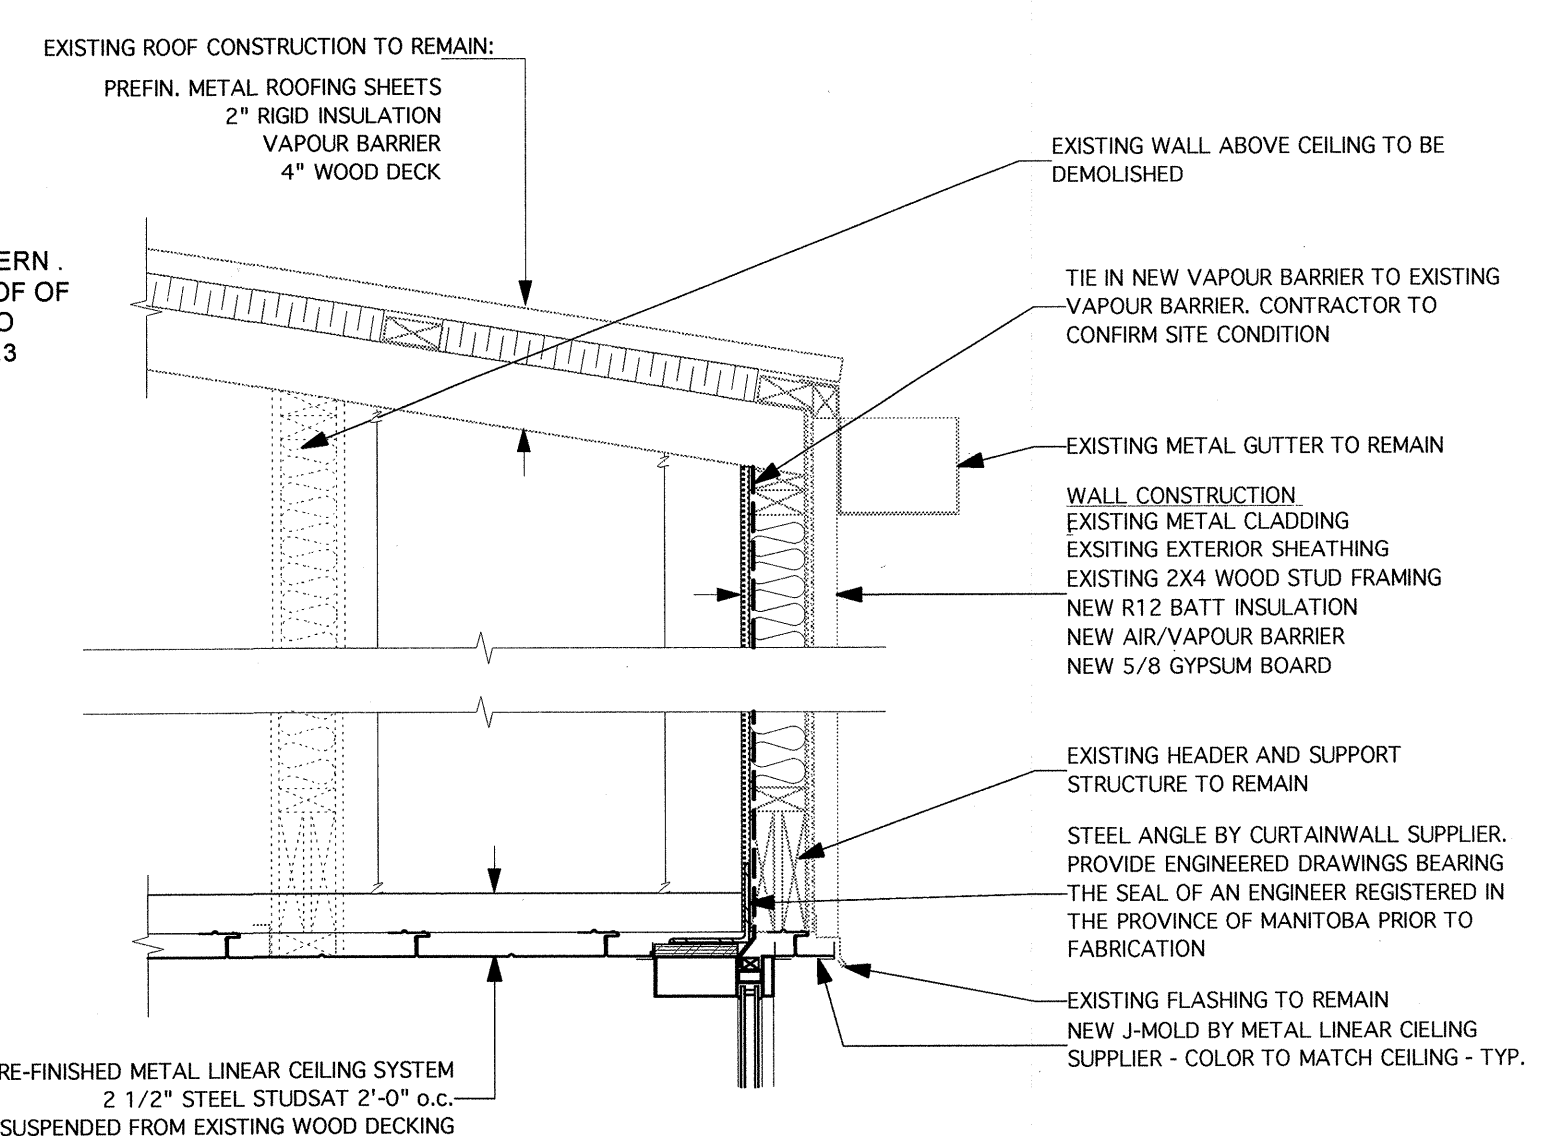


7 BENCH DETAIL
Scale 1" = 1'-0"

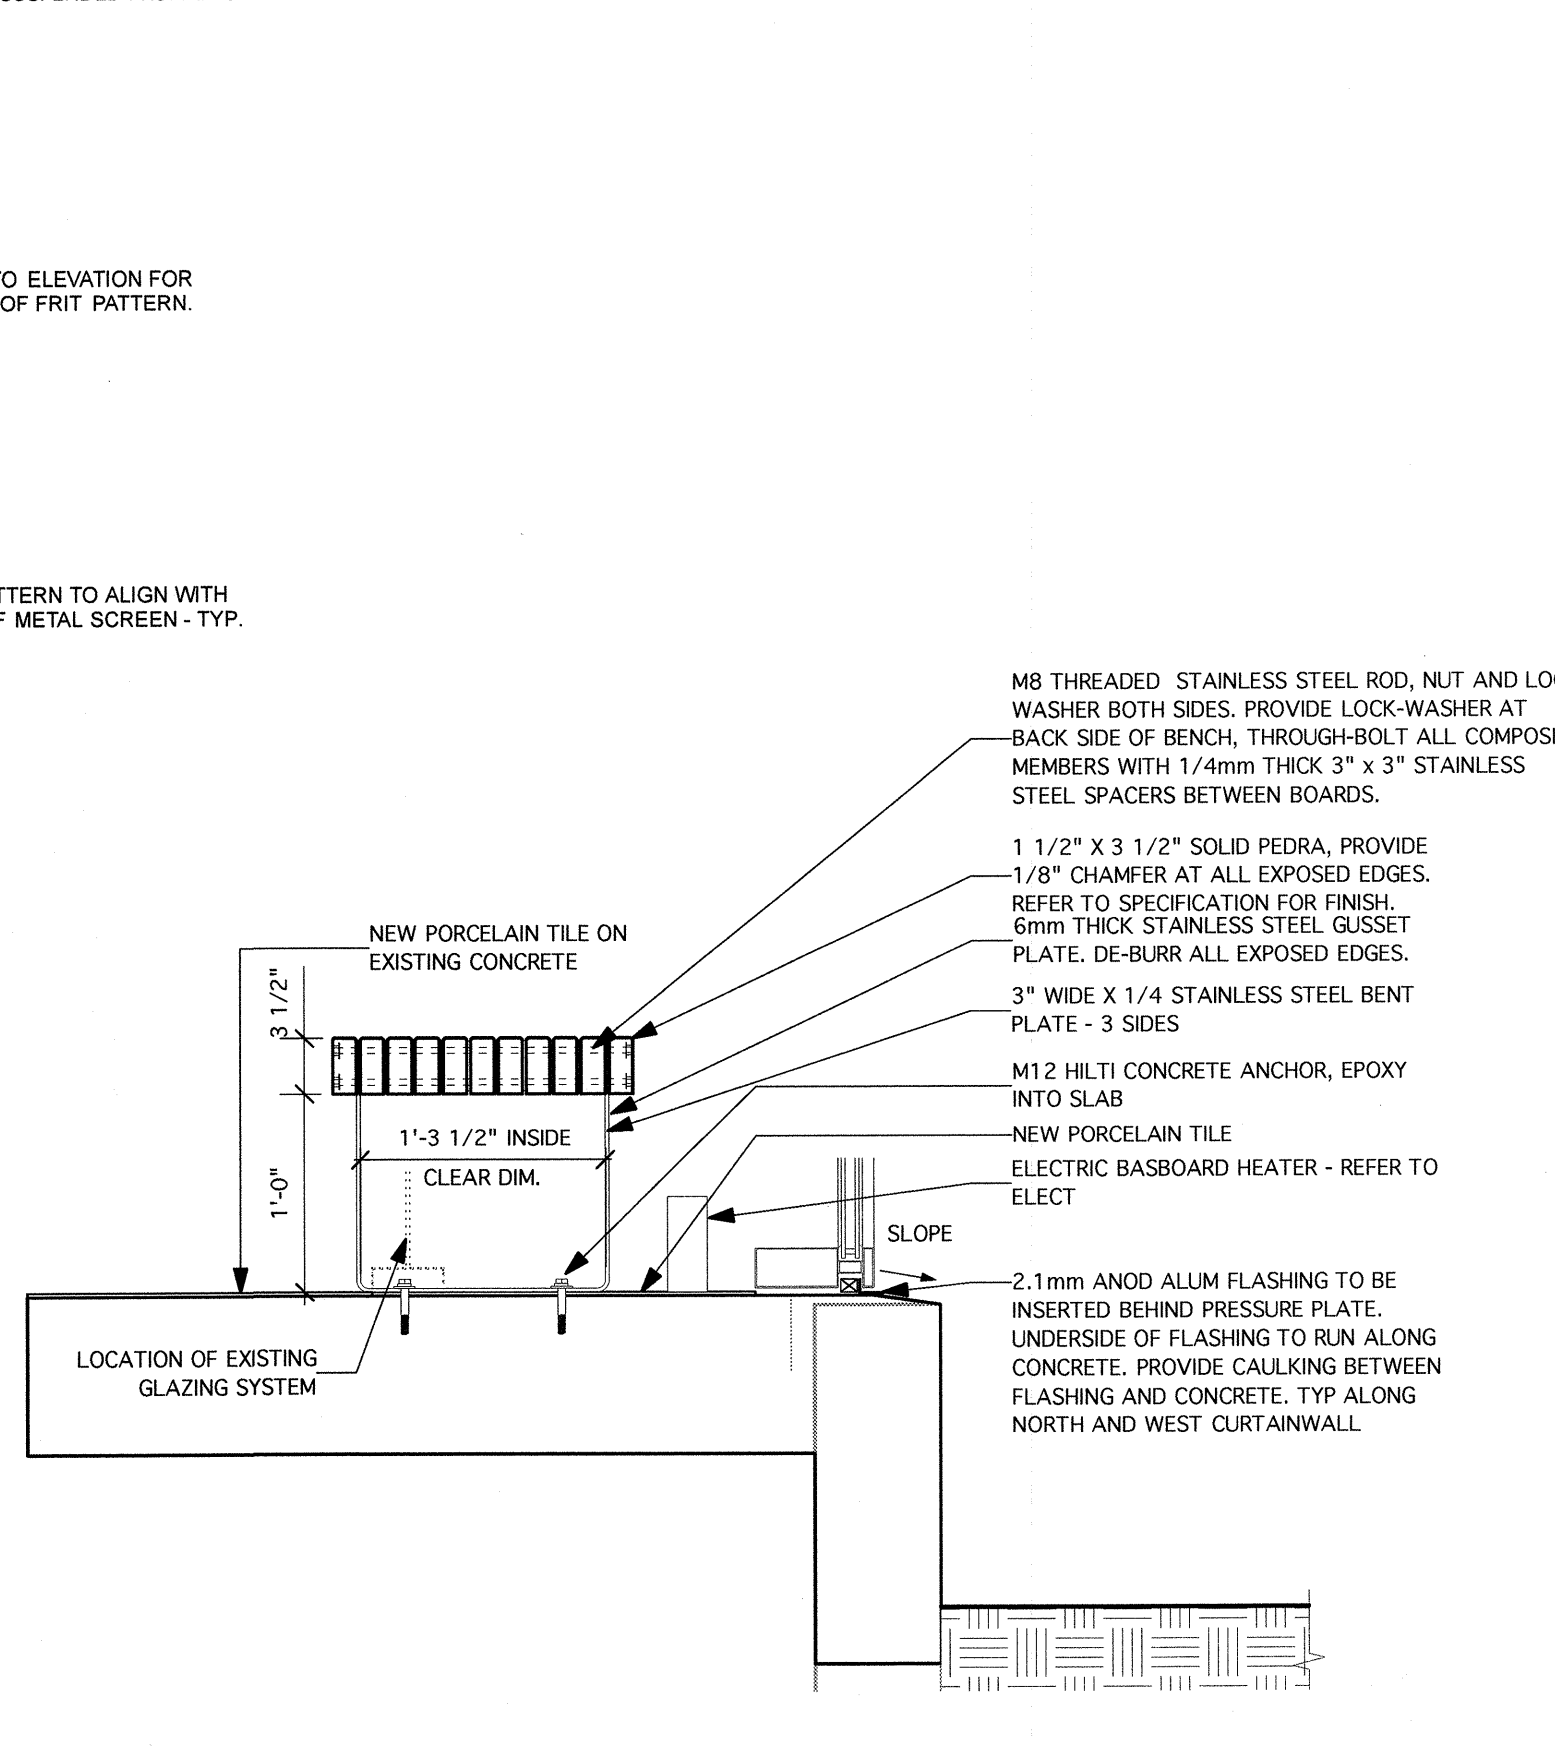

8 WALL SECTION
Scale 1" = 1'-0"

No.	DATE	REVISION / ISSUANCE
5	YY.MM.DD	-
4	YY.MM.DD	-
3	YY.MM.DD	-
2	YY.MM.DD	-
1	13.01.18	ISSUED FOR CONSTRUCTION

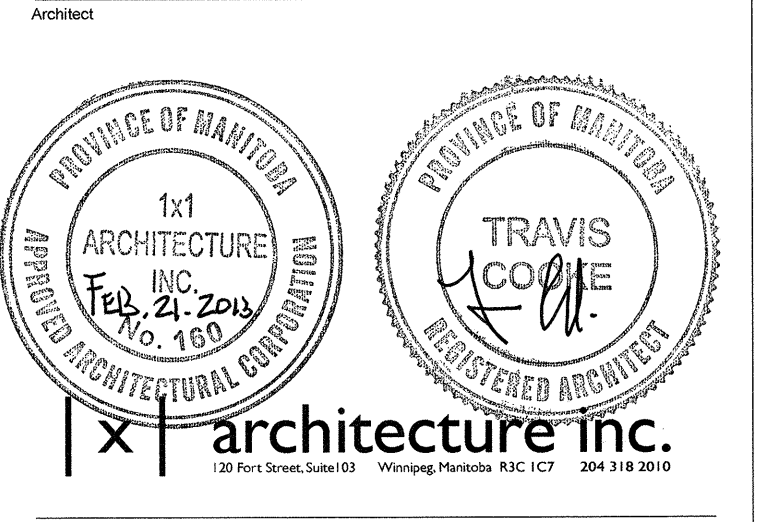

Project: BID OPPORTUNITY 931 - 2012
Seven Oaks Pool
 Front Entrance Upgrades
 444 ADSUM DRIVE

Sheet Title: **WALL SECTIONS AND DETAILS**

Project No: 1125
 Date: FEBRUARY 21, 2013

Sheet: **A1.6**