


0268gm06-A7-R0  
 FILE NAME:  
 DATE: 2015.02.05  
 SHEET TITLE: PARTIAL SIXTH FLOOR PLAN AREAS TO CLEAN  
 PROJECT No:  
 ADDRESS: 266 GRAHAM AVENUE

NOTES:

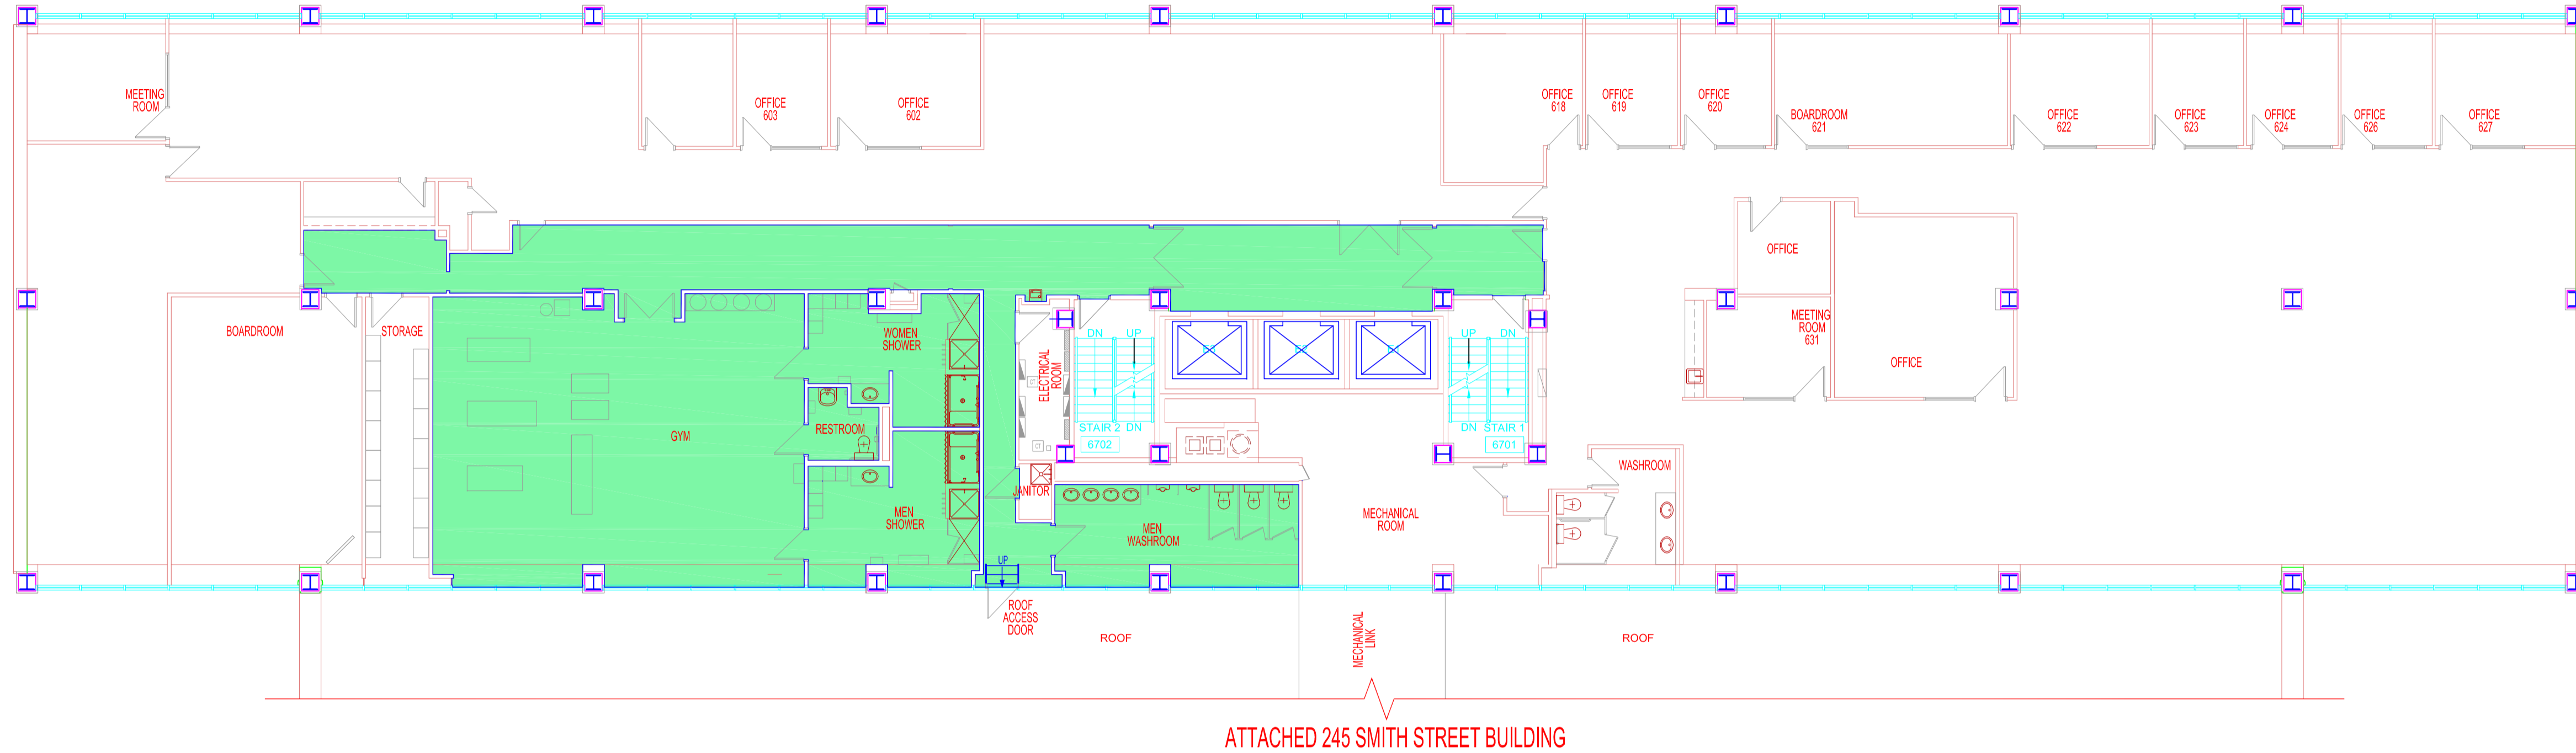

**SIXTH FLOOR PLAN**  
 FIRE SPRINKLERS IN ELEVATOR LOBBY, WEST BOARDROOM & GYM ONLY  
 SCALE: 3/32"=1'-0"

266 Graham Ave.  
 Sixth Floor Office Tower  
 Areas to Clean = 2,800 s.f.



No.	REVISION/DESCRIPTION	BY	DATE
SEAL			

DRAWN	CHECKED	DESIGNED	APPROVED
JKRDT/ATO			
DATE	USER APPROVAL		
2015.02.05			

**Winnipeg**  
 THE CITY OF WINNIPEG  
 PLANNING, PROPERTY AND  
 DEVELOPMENT DEPARTMENT  
 MUNICIPAL ACCOMMODATIONS DIVISION  
 3-65 GARRY STREET, R3C 4K4

PROJECT  
**TOWER**

266 GRAHAM AVENUE  
 SHEET TITLE

**PARTIAL SIXTH FLOOR PLAN  
 CANADA POST  
 AREAS TO CLEAN**

SCALE	PROJECT No:	SHEET No:
AS SHOWN		<b>A7</b>

DRAWING SHEET SIZE: A1 (841mm x 594mm) PLOT 1:1