


NOTES:



AREA TO CLEAN = 765 s.f.

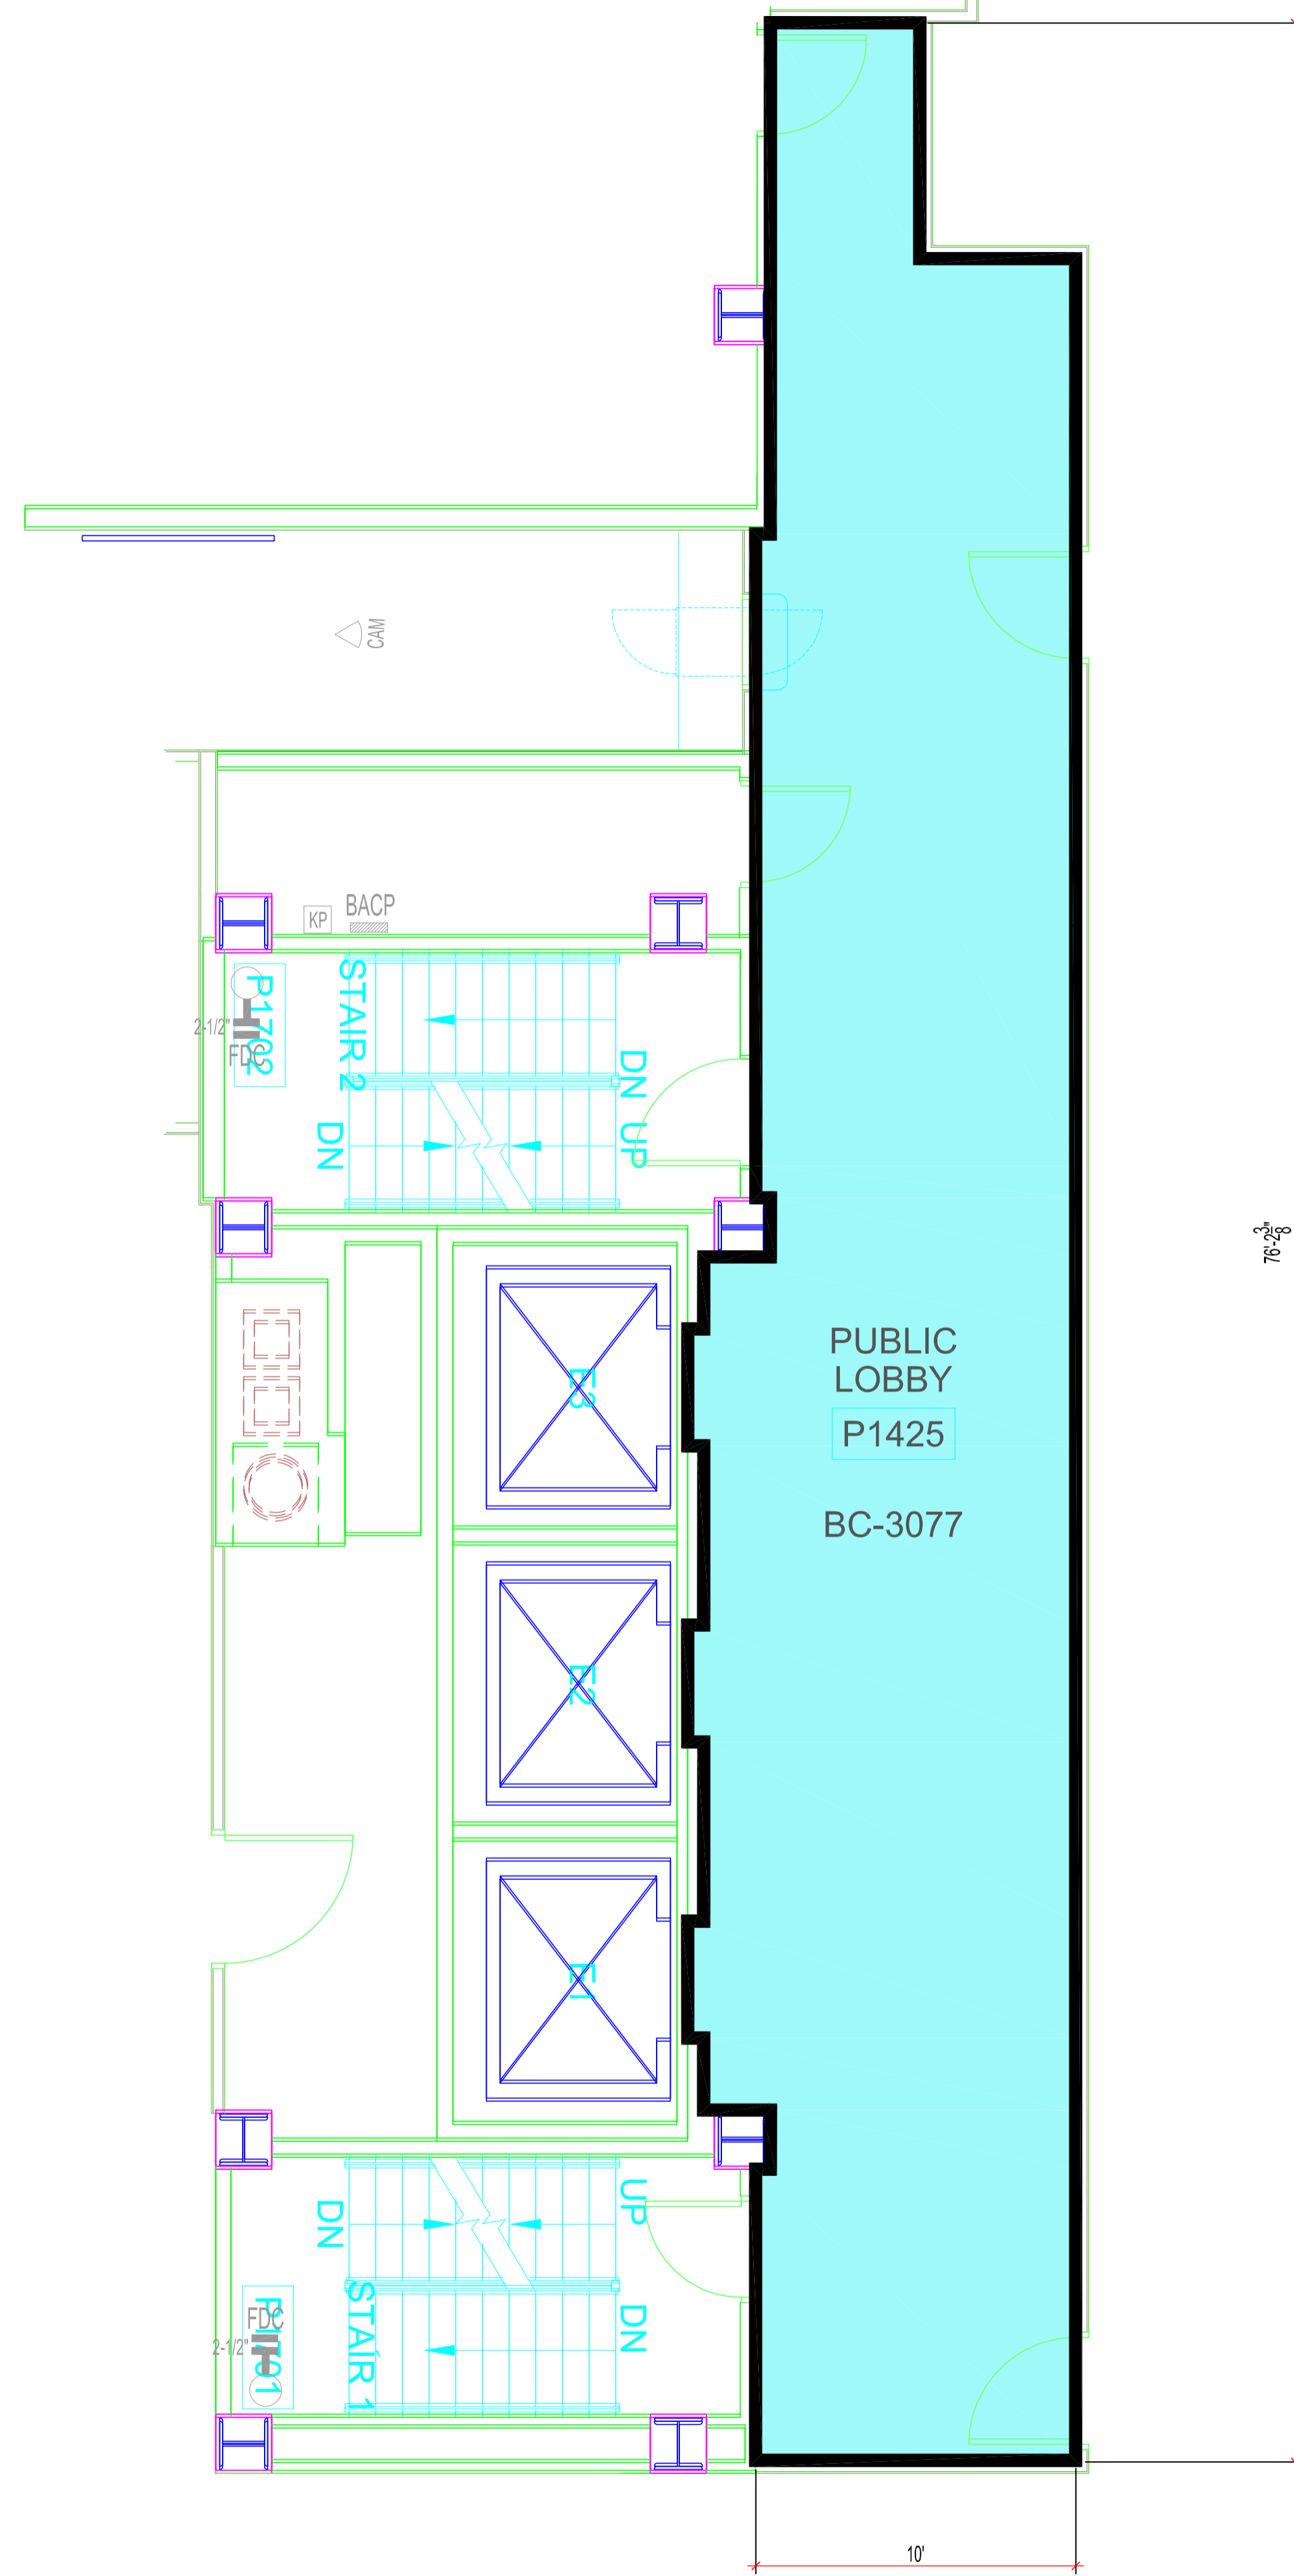

 PARTIAL BASEMENT FLOOR PLAN - ELEVATOR LOBBY
SCALE: 1/4"=1'-0"

No.	REVISION/DESCRIPTION	BY	DATE
SEAL			

DRAWN	TO	CHECKED	CAD	DESIGNED	CAD	APPROVED	CAD
DATE	20150127	USER	APPROVAL				

 THE CITY OF WINNIPEG
PLANNING, PROPERTY AND
DEVELOPMENT DEPARTMENT
MUNICIPAL ACCOMMODATIONS DIVISION
3-65 GARRY STREET, R3C 4K4

PROJECT
CITY OF WINNIPEG

266 GRAHAM AVENUE
SHEET TITLE

PARTIAL BASEMENT FLOOR PLAN
ELEVATOR LOBBY: AREAS TO CLEAN

SCALE	PROJECT No:	SHEET No:
AS SHOWN		A1