


ADDRESS: 266 GRAHAM AVENUE PROJECT No: SHEET TITLE: PARTIAL ELEVENTH FLOOR PLAN-AREAS TO CLEAN DATE: 2015.01.27 FILE NAME: 0266gpm11-A12-R0

NOTES:

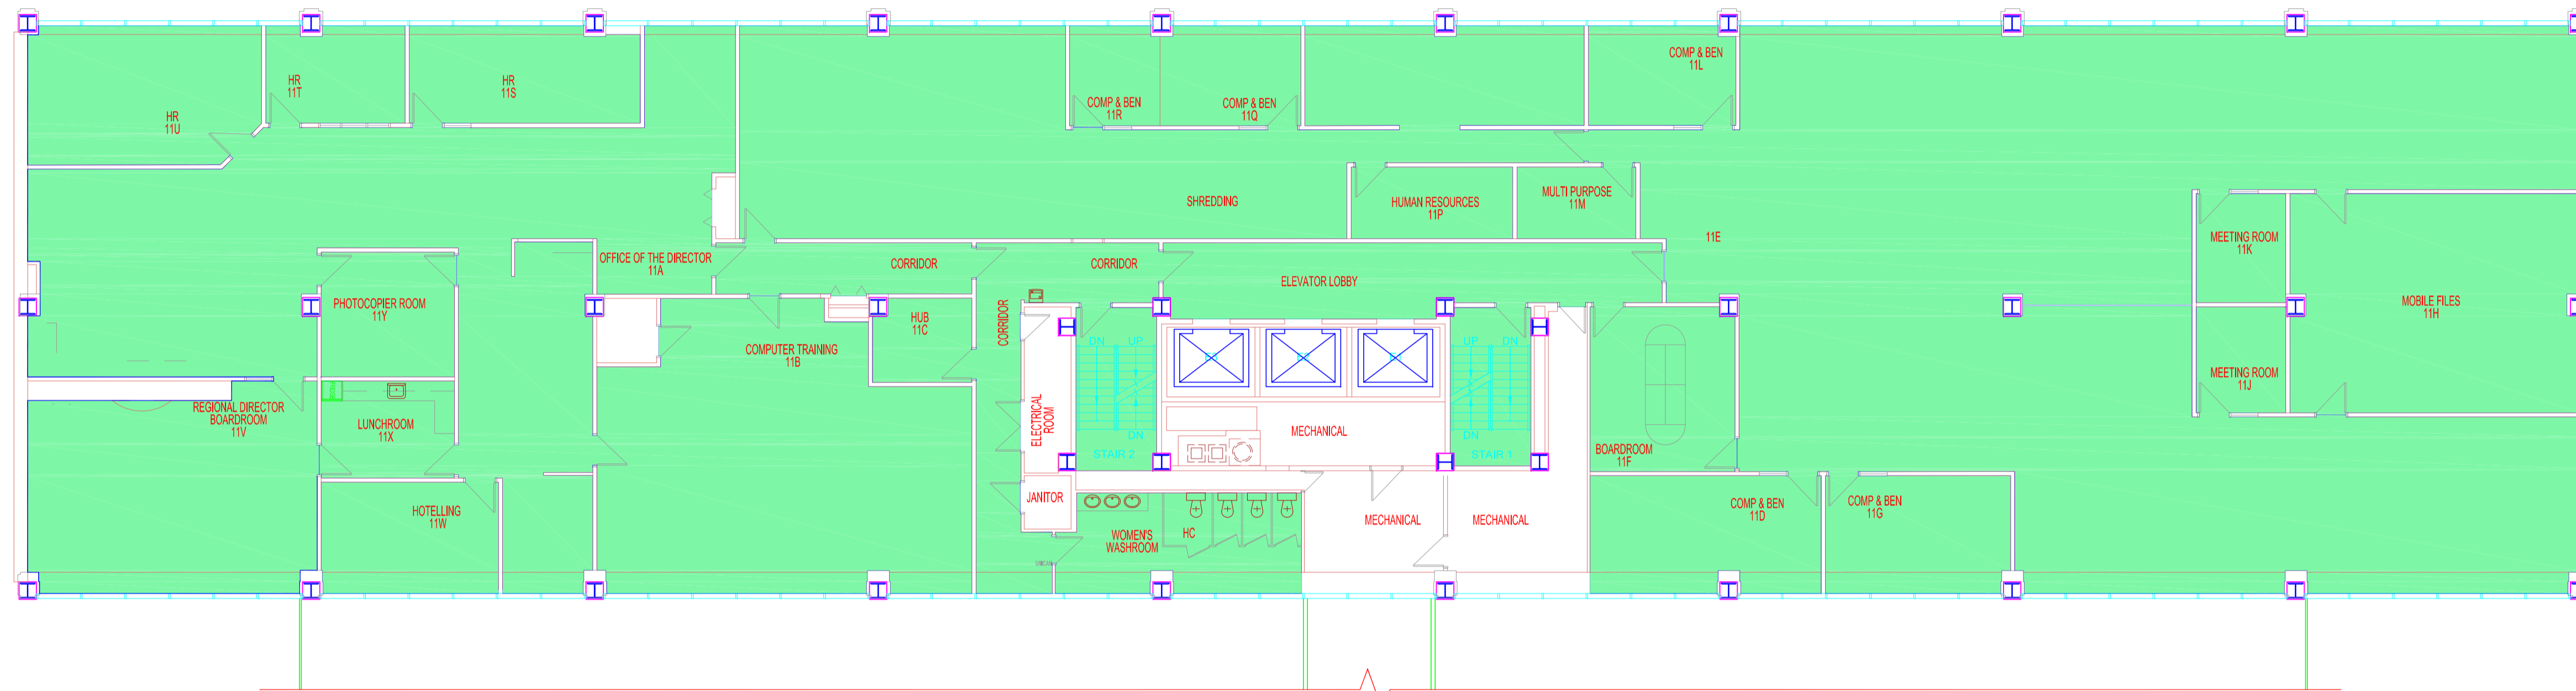

ATTACHED 245 SMITH STREET BUILDING

ELEVENTH FLOOR PLAN
 FIRE SPRINKLERS THROUGHOUT
 SCALE: 3/32"=1'-0"

266 Graham Ave.
 Eleventh Floor Office Tower
 Areas to Clean = 12,995 s.f.

No.	REVISION/DESCRIPTION	BY	DATE
SEAL			

DRAWN	CHECKED	DESIGNED	APPROVED
SSD/DT/TC			
DATE 2015.01.27	USER APPROVAL		

Winnipeg THE CITY OF WINNIPEG
 PLANNING, PROPERTY AND
 DEVELOPMENT DEPARTMENT
 MUNICIPAL ACCOMMODATIONS DIVISION
 3-65 GARRY STREET, R3C 4K4

PROJECT
TOWER

266 GRAHAM AVENUE
 SHEET TITLE

PARTIAL ELEVENTH FLOOR PLAN- AREAS TO CLEAN
**EMPLOYMENT AND SOCIAL
 DEVELOPMENT CANADA**

SCALE	PROJECT No:	SHEET No:
AS SHOWN		A12

DRAWING SHEET SIZE: A1 (841mm x 594mm) PLOT 1:1