

0756PB01

FILE NAME:


DATE: 2016.01.13

DESCRIPTION: MAIN FLOOR PLAN

PROJECT No:

ADDRESS: 756 PEMBINA HIGHWAY

NOTES :

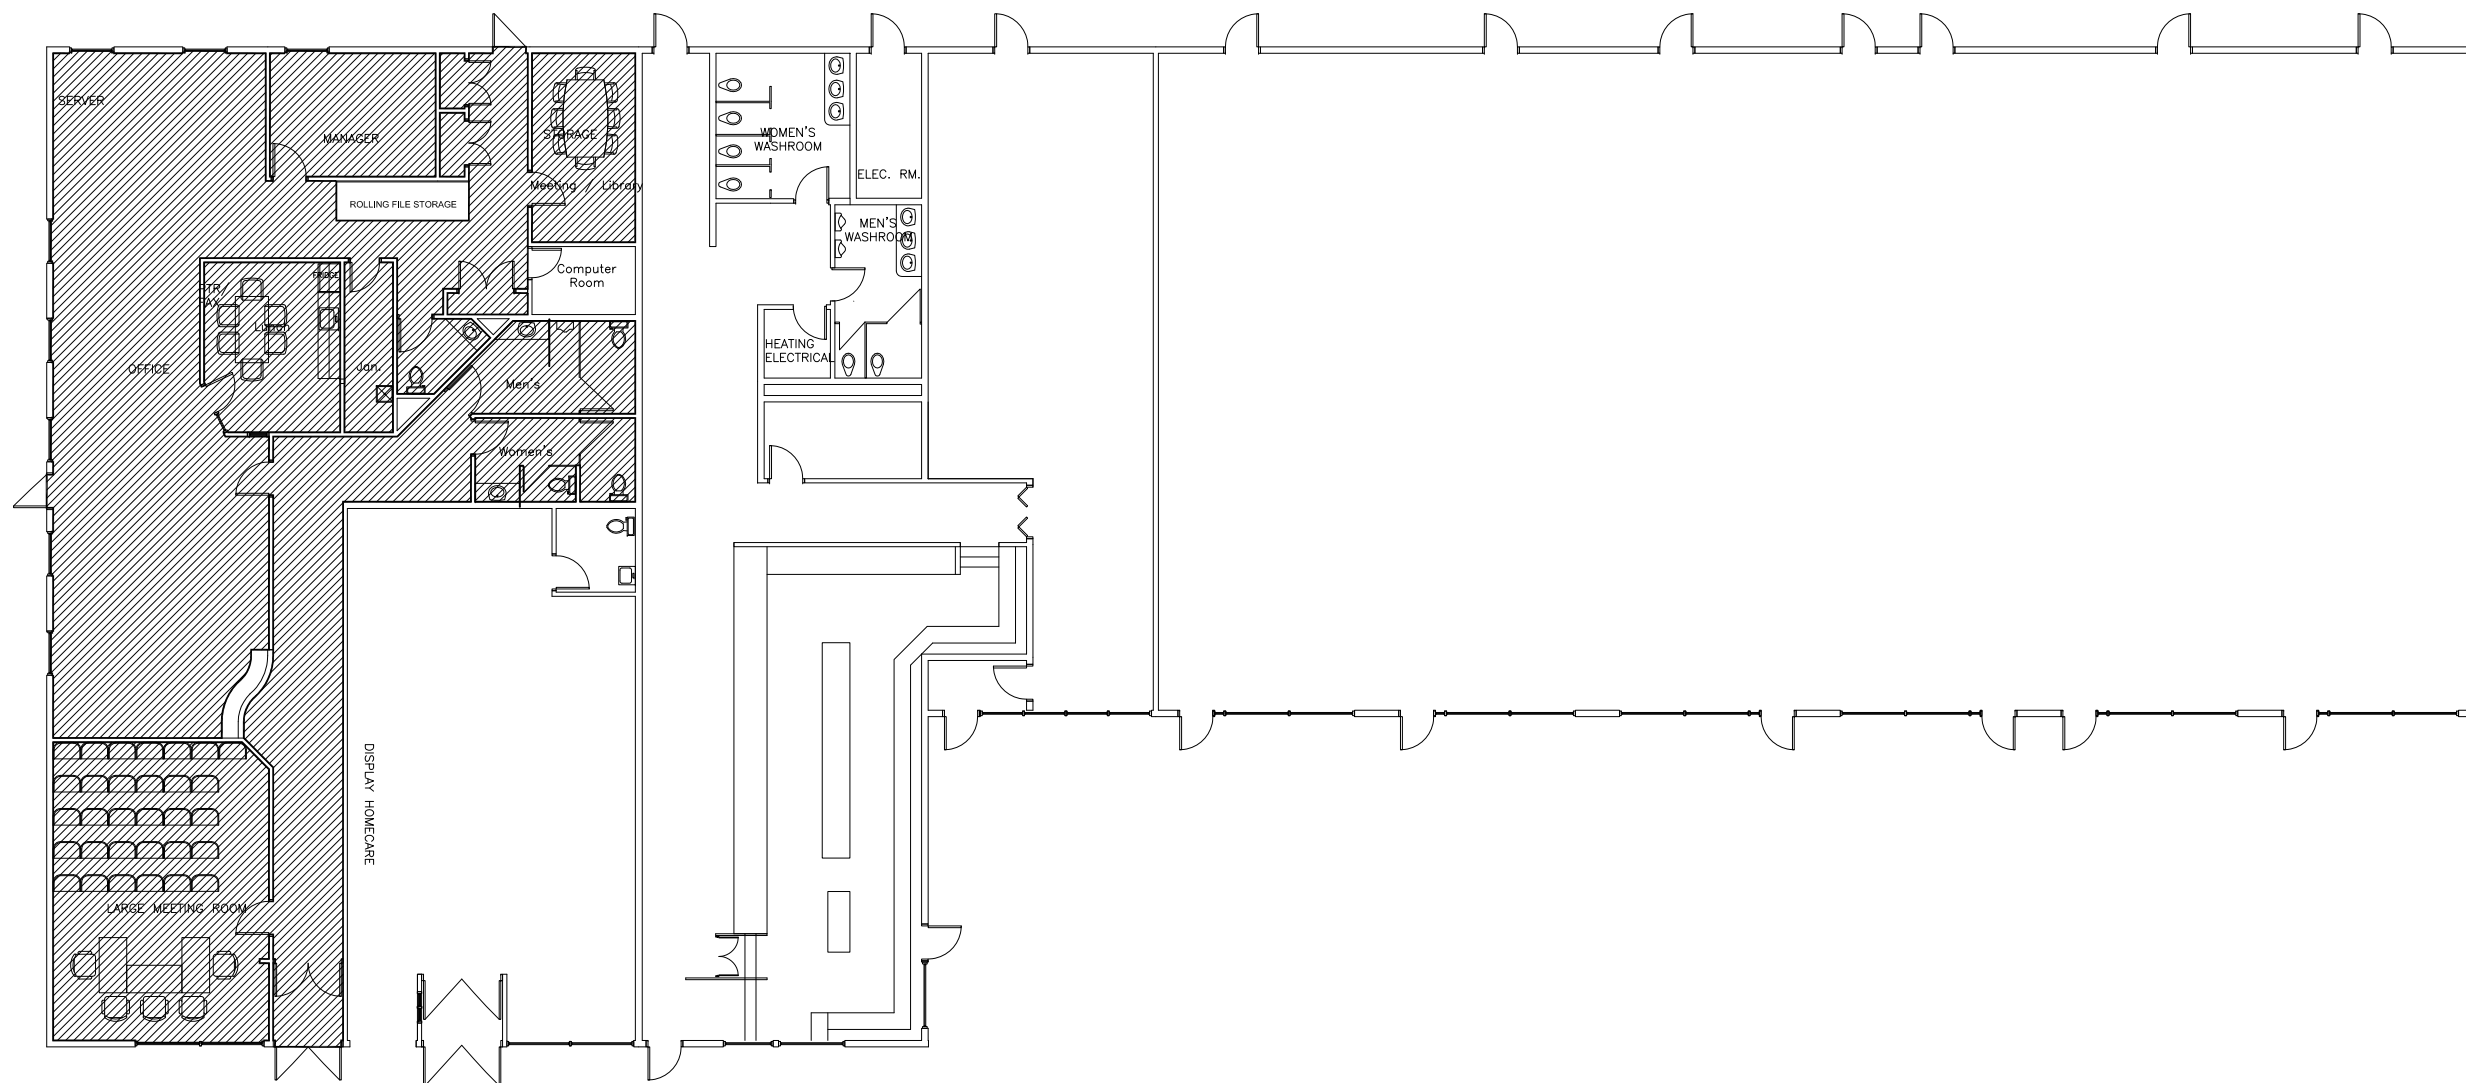


 756 PEMBINA HIGHWAY - MAIN FLOOR PLAN
NOT TO SCALE: FOR REFERENCE ONLY

AREA TO CLEAN = 3,207 sq. ft.



NO.	REVISION/DESCRIPTION	BY	DATE
SEALS			

DRAWN BY	TC	CHECKED BY	APPROVED
DATE	2016.01.13	USER APPROVAL	

 CITY OF WINNIPEG
PLANNING, PROPERTY AND
DEVELOPMENT DEPARTMENT
CIVIC ACCOMMODATIONS DIVISION
300 - 65 GARRY ST. R3C 4K4

PROJECT
BOARD OF REVISION

756 PEMBINA HIGHWAY

SHEET TITLE
MAIN FLOOR PLAN

0756PB01

SCALE	PROJECT NO.	SHEET NO.
AS SHOWN		A1

DRAWING SHEET SIZE: A1 (841mm x 594mm) PLOT 1:1