



251 DONALD STREET - MILLENNIUM LIBRARY - PARTIAL SECOND FLOOR PLAN  
 SCALE: 1/8"=1'-0"


EXISTING GYP. BD. BULKHEAD  
 EXISTING SPRINKLER VALVE & LINE TO REMAIN  
 EXISTING KEY ACCESS & JUNCTION BOX TO BE RELOCATED TO NEW FULL HEIGHT WALL (1'-0" WIDE), PATCH & PAINT EXISTING WALL AS REQUIRED. SEE ELEVATIONS & SECTIONS

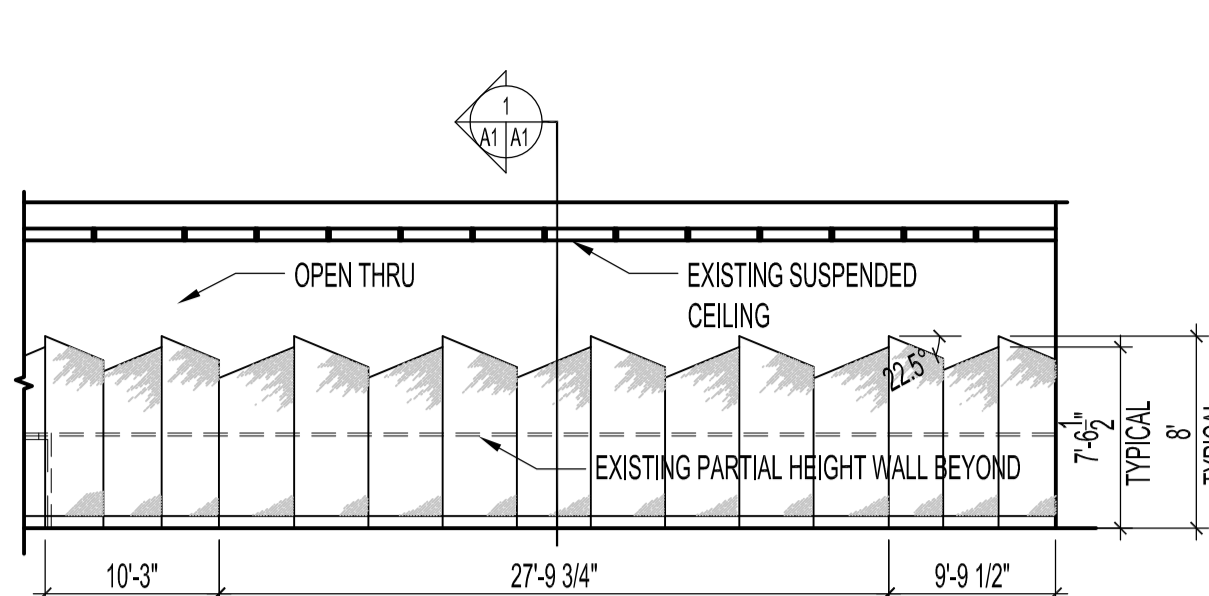

ELEVATION 'A'  
 SCALE: 1/8"=1'-0"

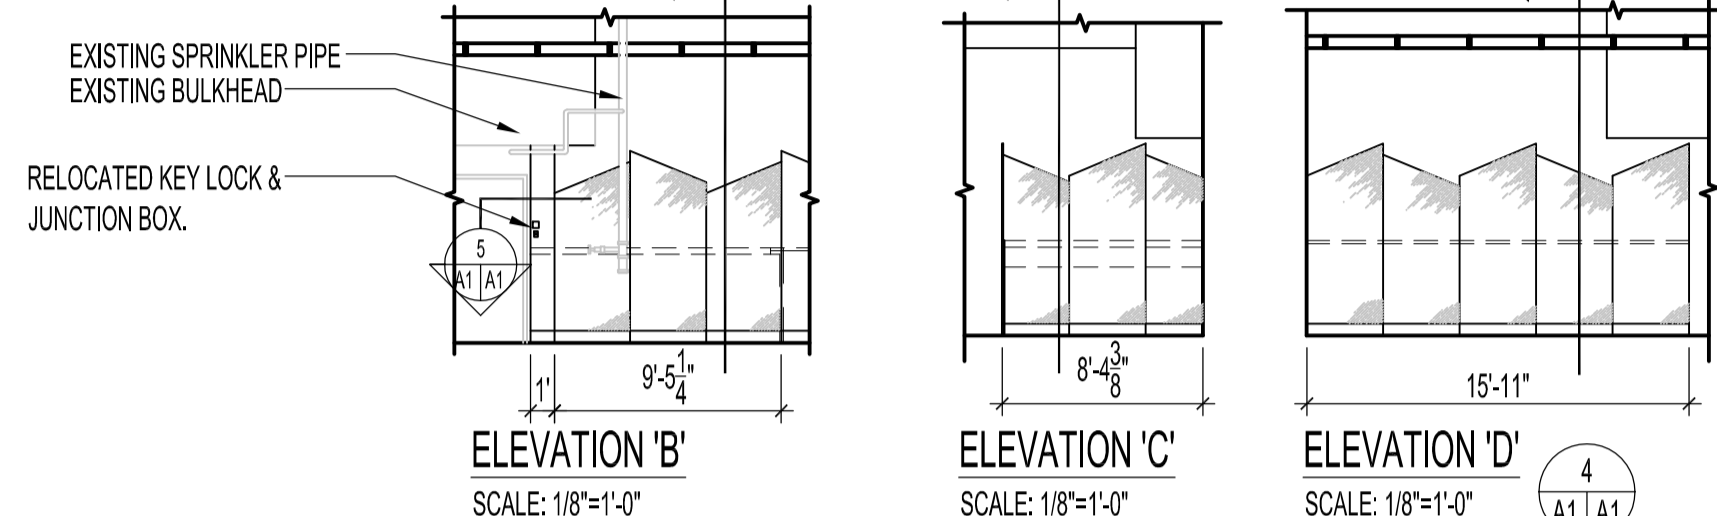

ELEVATION 'B' SCALE: 1/8"=1'-0"  
 ELEVATION 'C' SCALE: 1/8"=1'-0"  
 ELEVATION 'D' SCALE: 1/8"=1'-0"

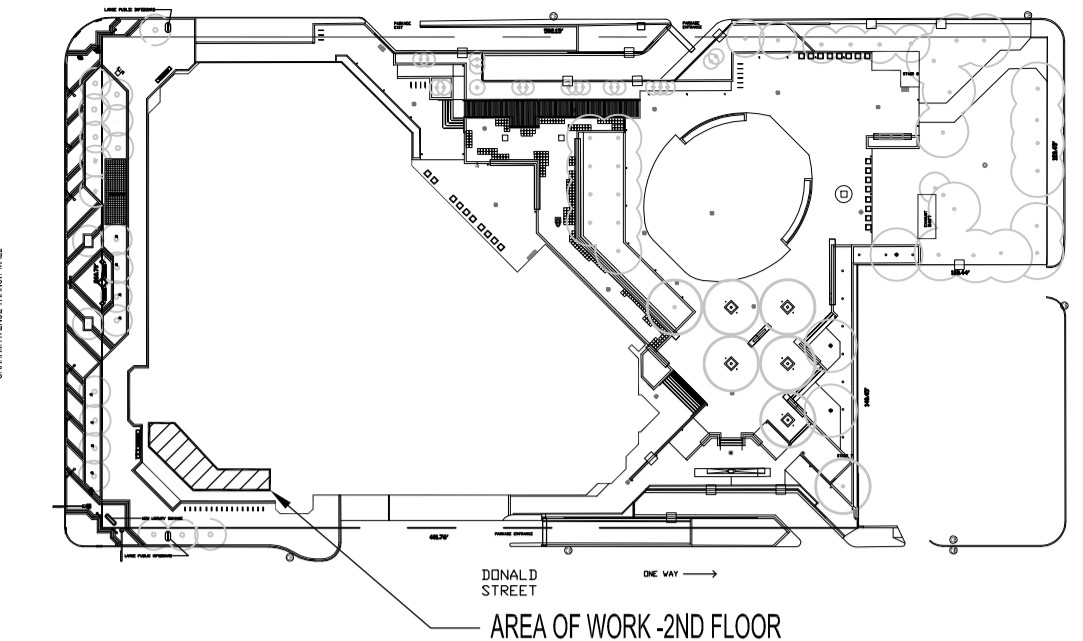

KEY PLAN  
 SCALE: N.T.S.

**NOTES:**  
 THESE DRAWINGS SHALL NOT BE SCALED.  
 THE CONTRACTOR SHALL VISIT THE SITE AND SATISFY ONESELF ALL DIMENSIONS, DATUM, AND DETAILED INFORMATION SHOWN ARE CORRECT.  
 ALL OPENINGS THROUGH FIRE ASSEMBLIES ARE TO BE FIRE STOPPED AND SEALED WITH ULC APPROVED FIRE STOPPING TO MAINTAIN THE INTEGRITY OF THE FIRE SEPARATION, AND PROVIDE A SMOKE-TIGHT BARRIER.  
 ALL PRODUCTS AND MATERIALS TO BE USED AND INSTALLED SHALL CONFORM WITH MANUFACTURER'S SPECIFICATIONS & APPLICABLE CODES.  
 THE CONTRACTOR SHALL BE RESPONSIBLE TO PATCH AND MAKE GOOD ALL EXISTING CONSTRUCTION AFFECTED BY THE REMOVAL OF ALL ITEMS FORMING THE PART OF THE RENOVATION WORK.  
 WHERE PAINTING OF EXISTING WALLS, THESE WALLS MUST BE CLEANED OF ANY EXISTING WALL COVERING, PATCHED & PREPARED TO ACCEPT NEW MATERIAL, UNLESS OTHERWISE NOTED.


**APPROVED GRAPHIC SUPPLIER**

**GRAPHIC FILM**  
 WES ANDERSON  
 FUTURE TINT & STRIPE  
 35 SCURFIELD BLVD.  
 WINNIPEG, MB.


1. PROVIDE SHOP DRAWINGS FOR GRAPHIC FILM DESIGN & LAYOUTS.
2. SUBMIT SAMPLES FOR METAL OFFSETS OF GLAZING PANELS.
3. STAINLESS STEEL ANGLE TRIMS FOR BASE TO BE SCHLUTER SYSTEMS ECK-K K-15V2A-15mm OR CUSTOM FAB 15mm x 15mm.




OPTION FINISH  
 SCALE: 1/4"=1'-0"

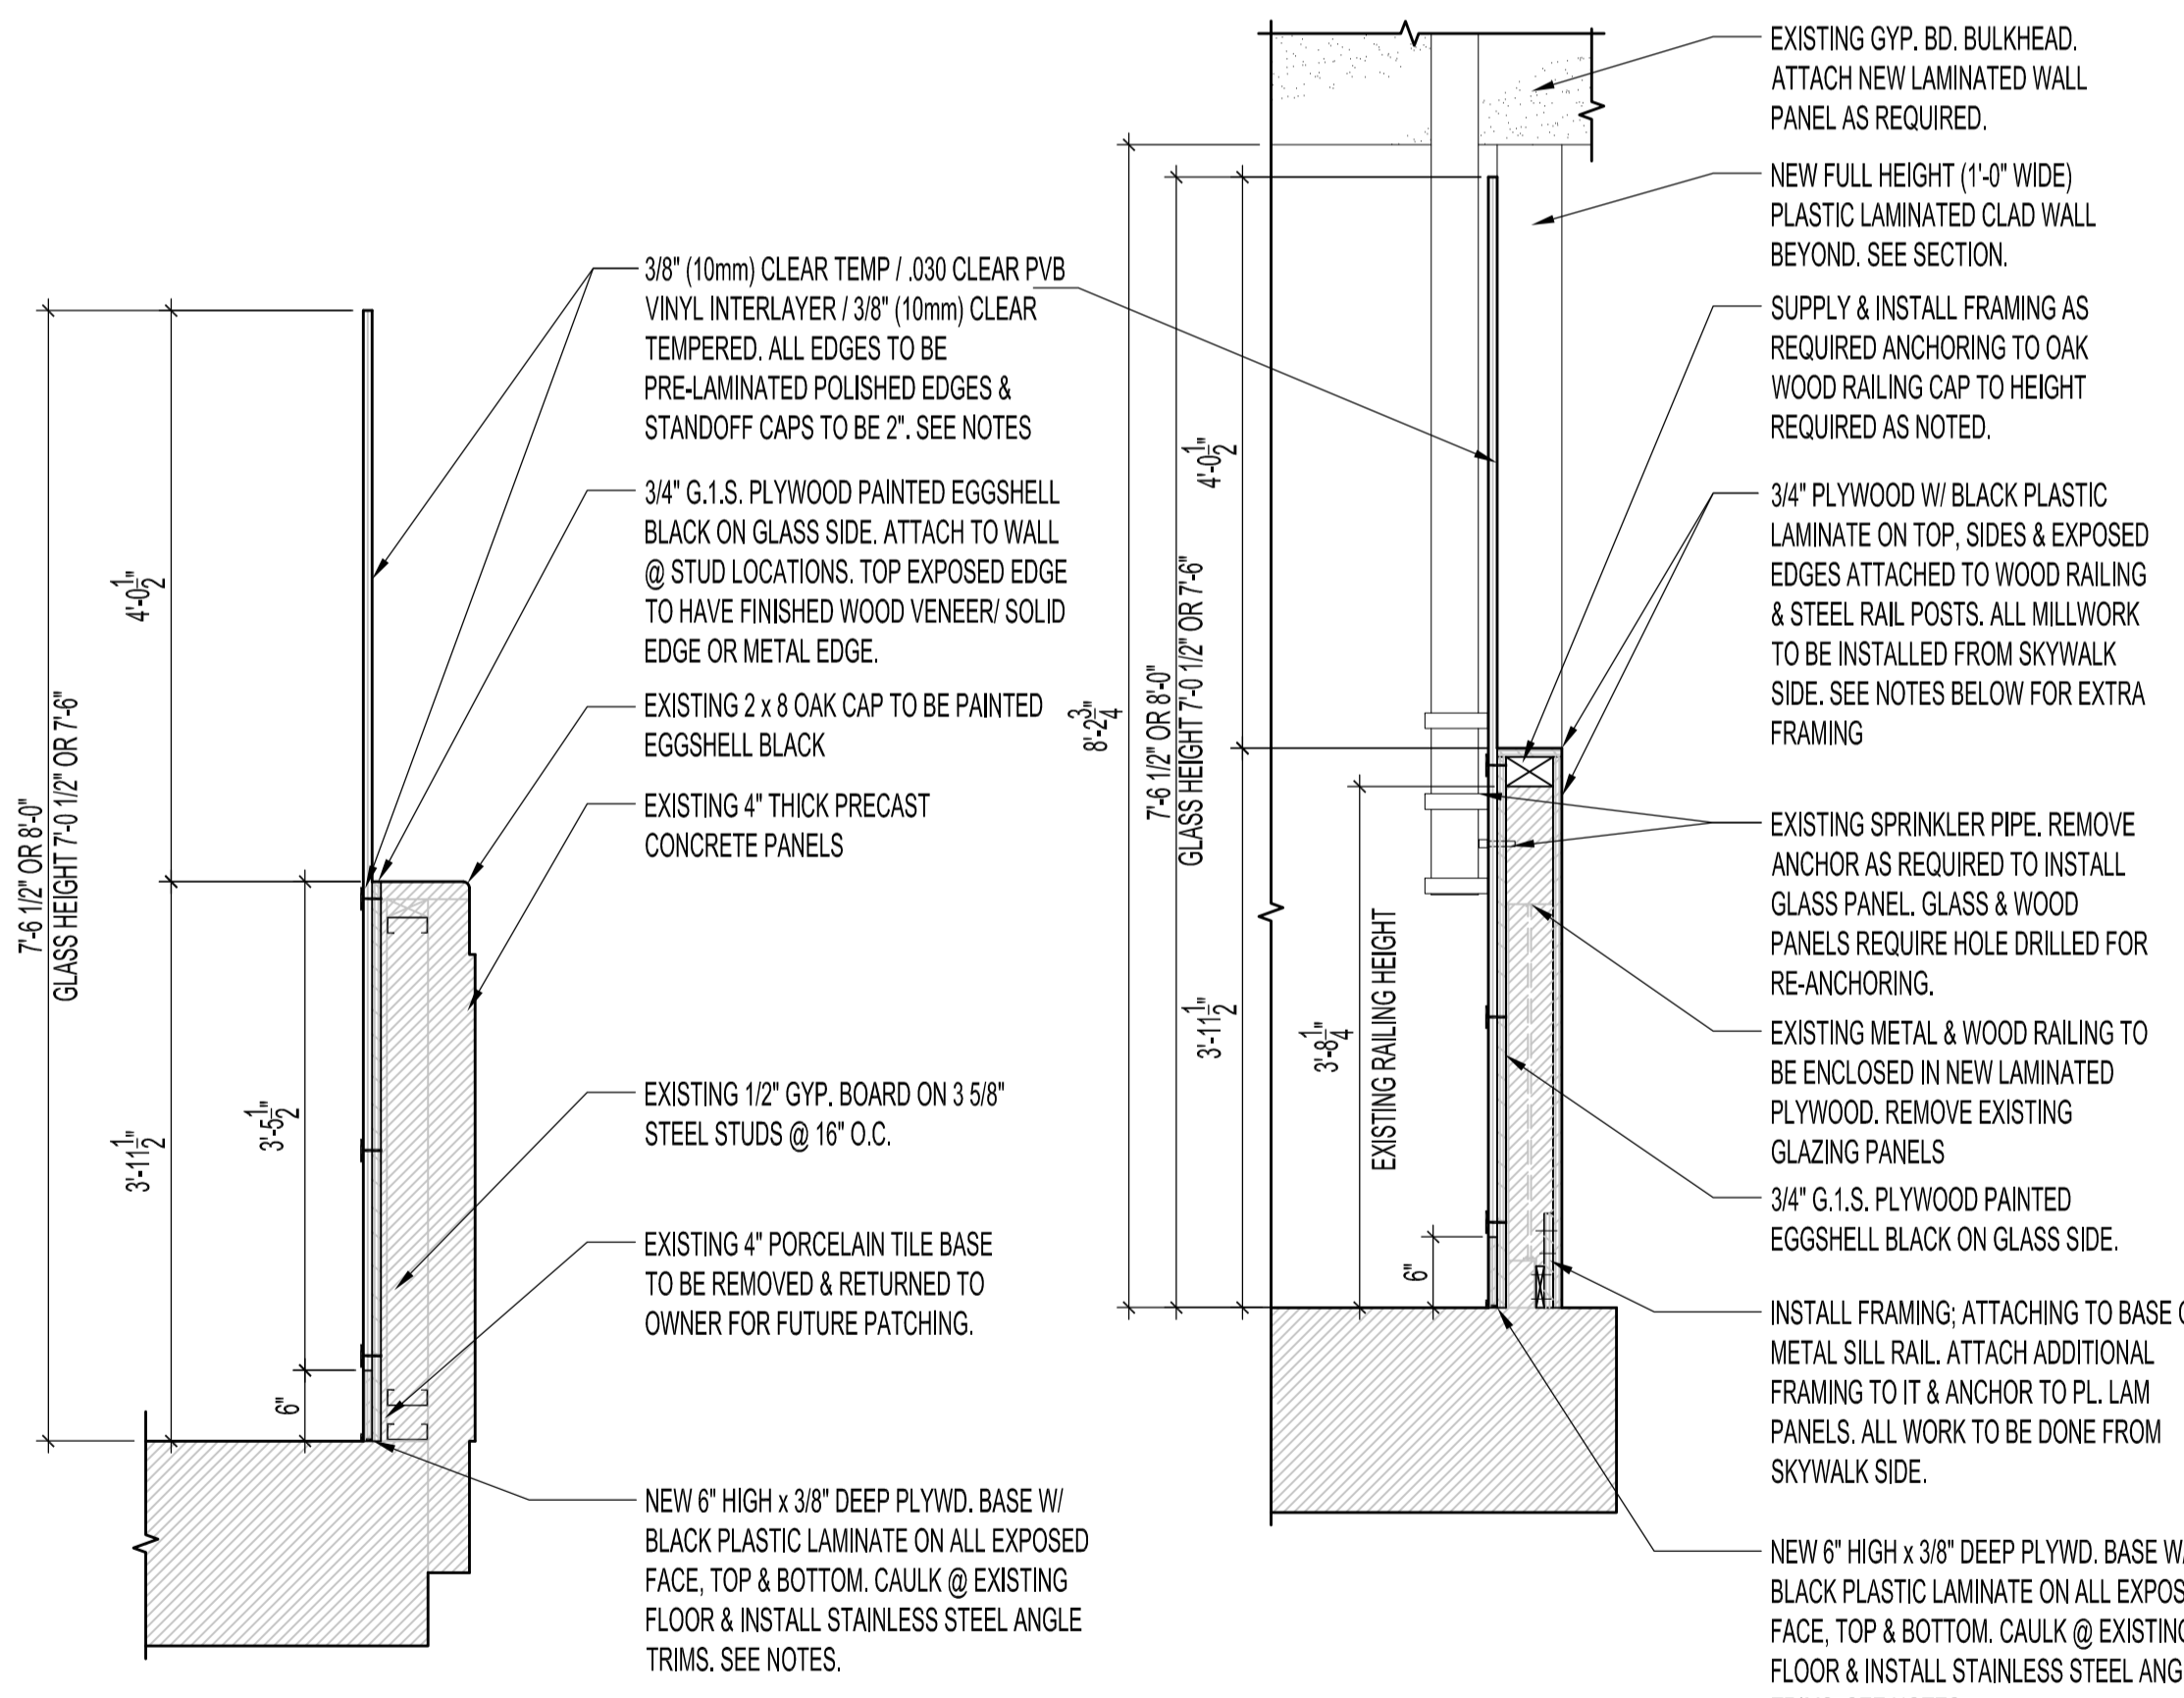


1 SECTION - TYPICAL PANEL @ PARTIAL WALL SCALE: 3/4"=1'-0"  
 2 SECTION - PANEL @ SPRINKLER PIPE; ELEV. B SCALE: 3/4"=1'-0"

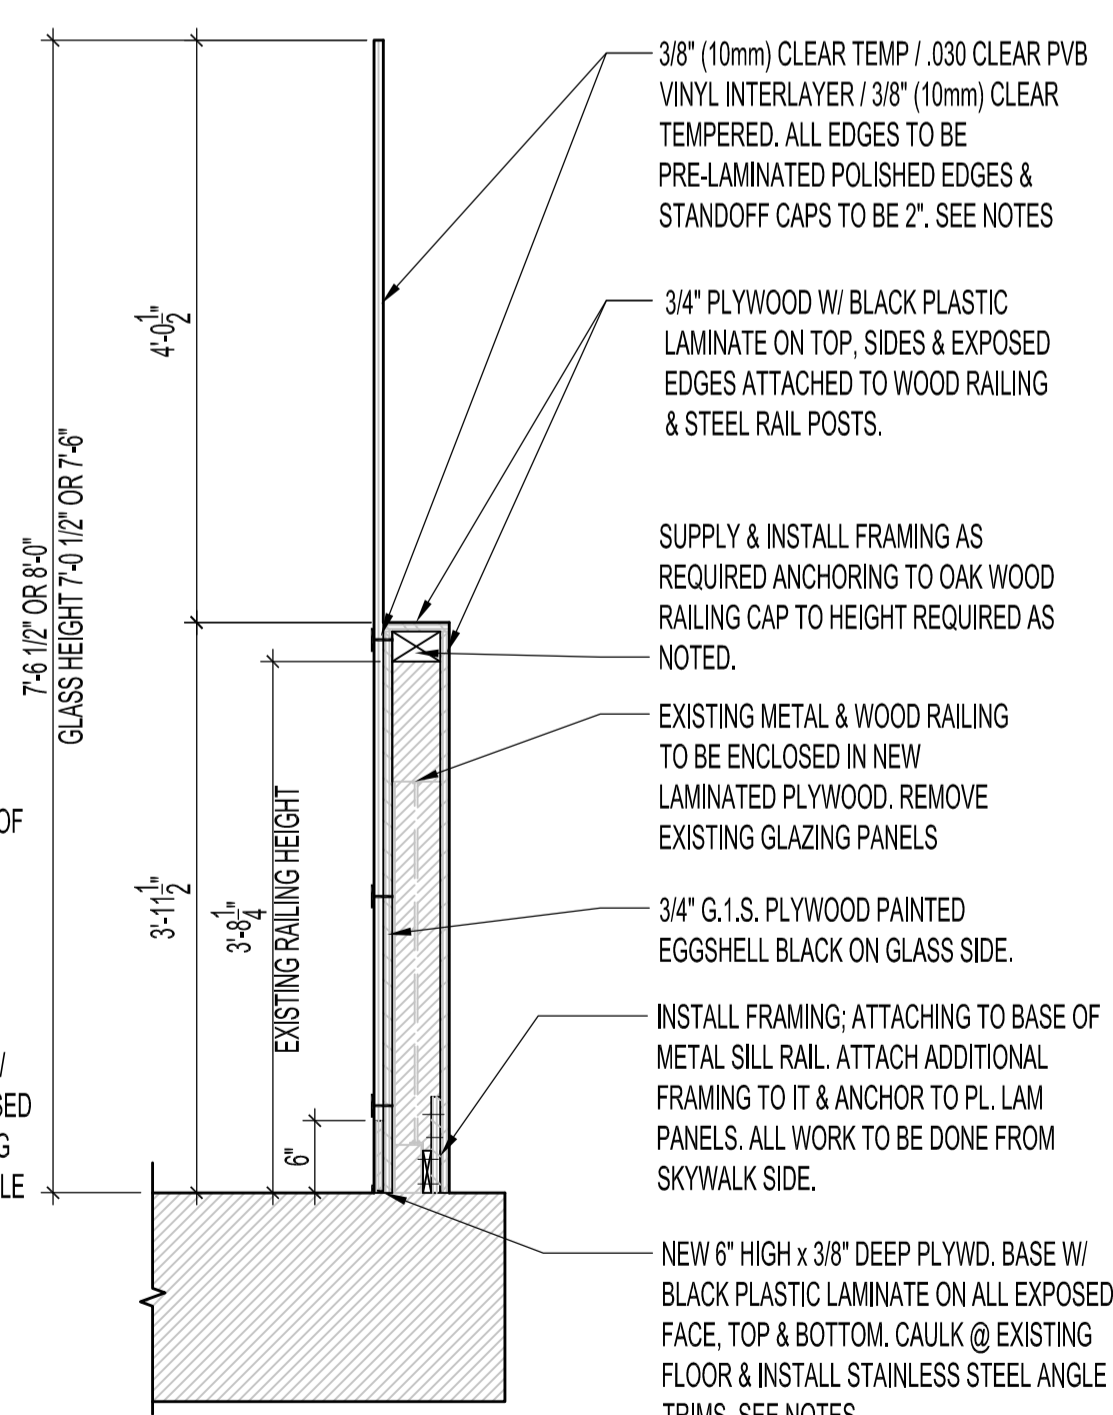

3 SECTION - PANEL @ RAILING; ELEV. C SCALE: 3/4"=1'-0"

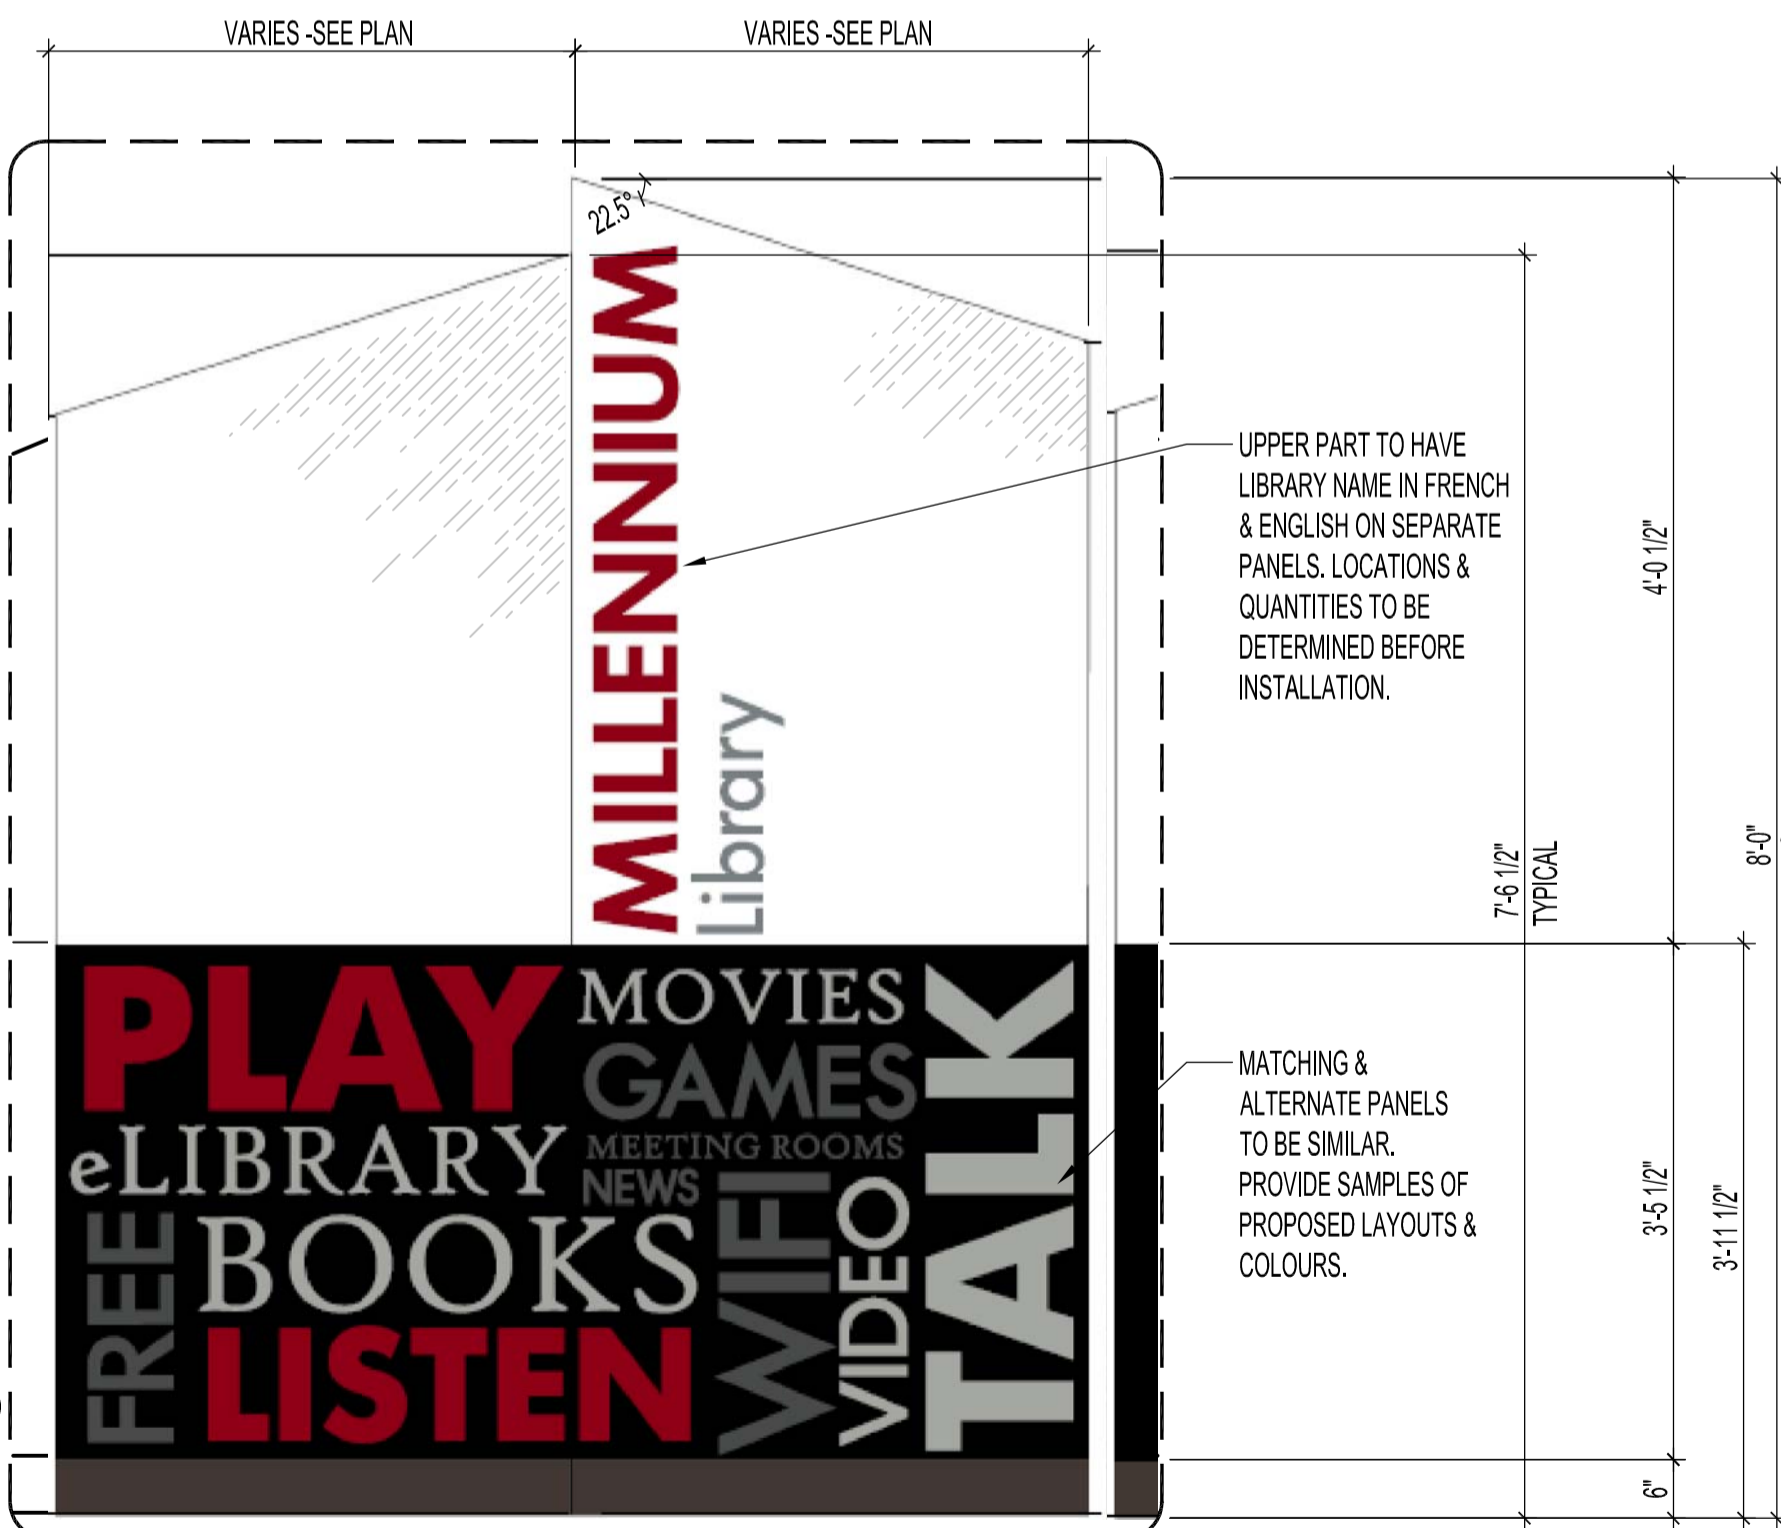

4 LARGE DETAIL - TYPICAL PANEL SCALE: N.T.S.

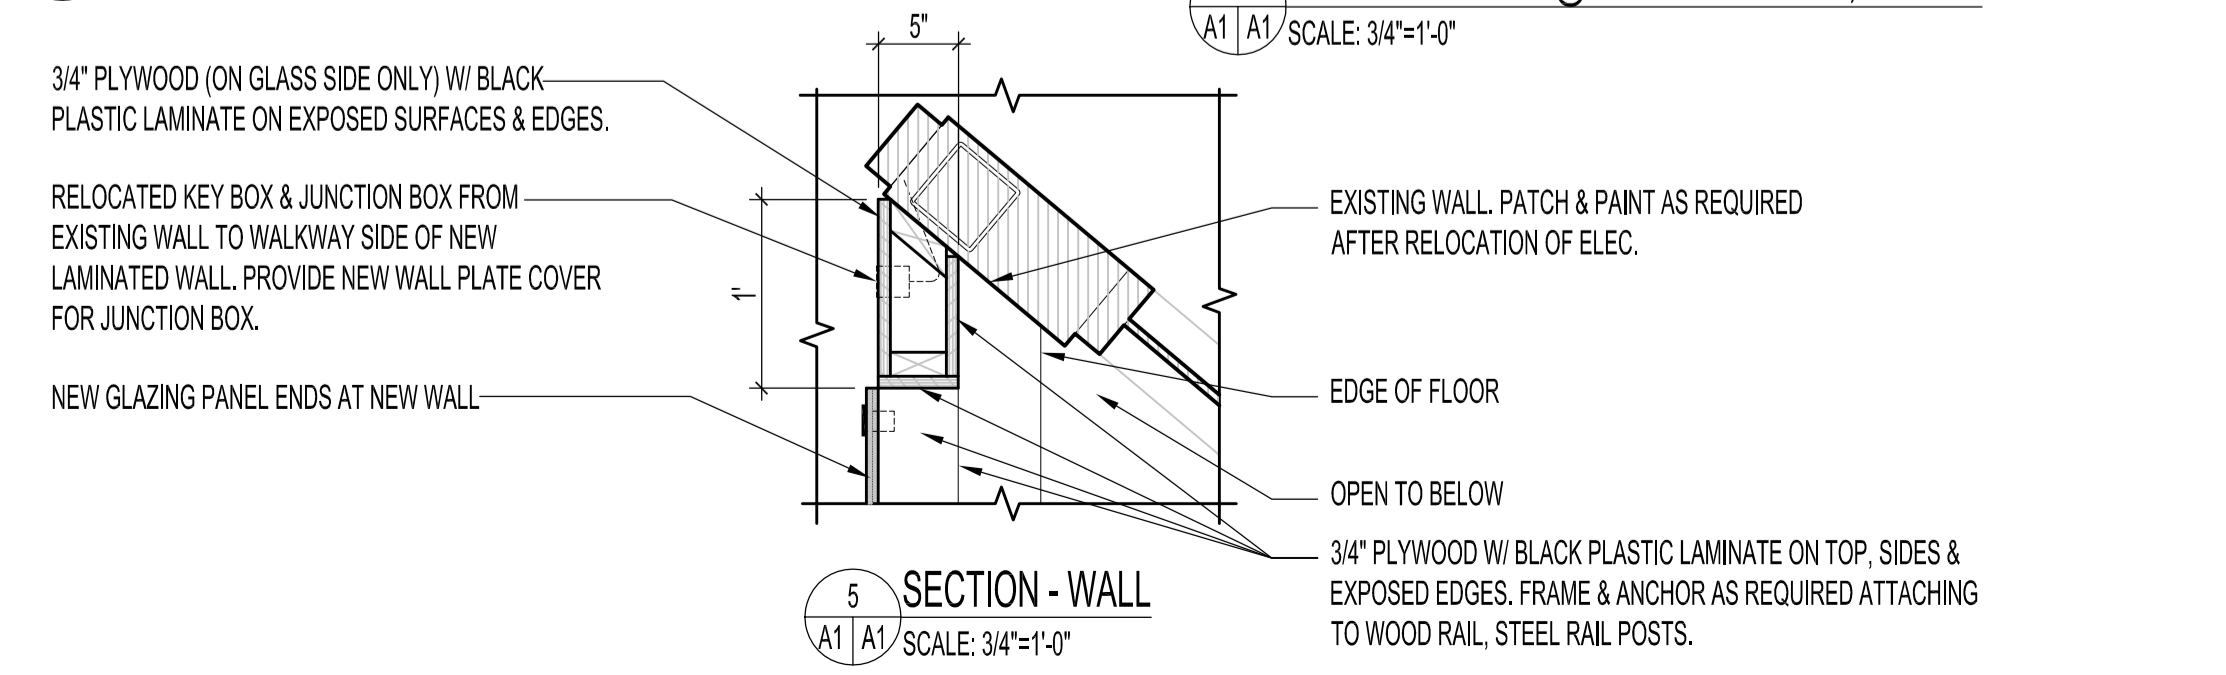

5 SECTION - WALL SCALE: 3/4"=1'-0"

No.	REVISION/DESCRIPTION	BY	DATE
SEAL			

DRAWN	CHECKED	DESIGNED	APPROVED
DATE: 2016.11.14	USER APPROVAL		

THE CITY OF WINNIPEG  
 PLANNING, PROPERTY AND  
 DEVELOPMENT DEPARTMENT  
 MUNICIPAL ACCOMMODATIONS DIVISION  
 3-65 GARRY STREET, R3C 4K4

PROJECT  
 MILLENNIUM LIBRARY  
 FRONT ENTRANCE  
 SKYWALK GLAZING  
 251 DONALD STREET  
 SHEET TITLE  
 PARTIAL SECOND FLOOR PLAN  
 RENOVATION

SCALE	PROJECT No:	SHEET No:
AS SHOWN	2014-016	A1