


NOTES:

AREA TO BE CLEANED 5,744 sq.ft.

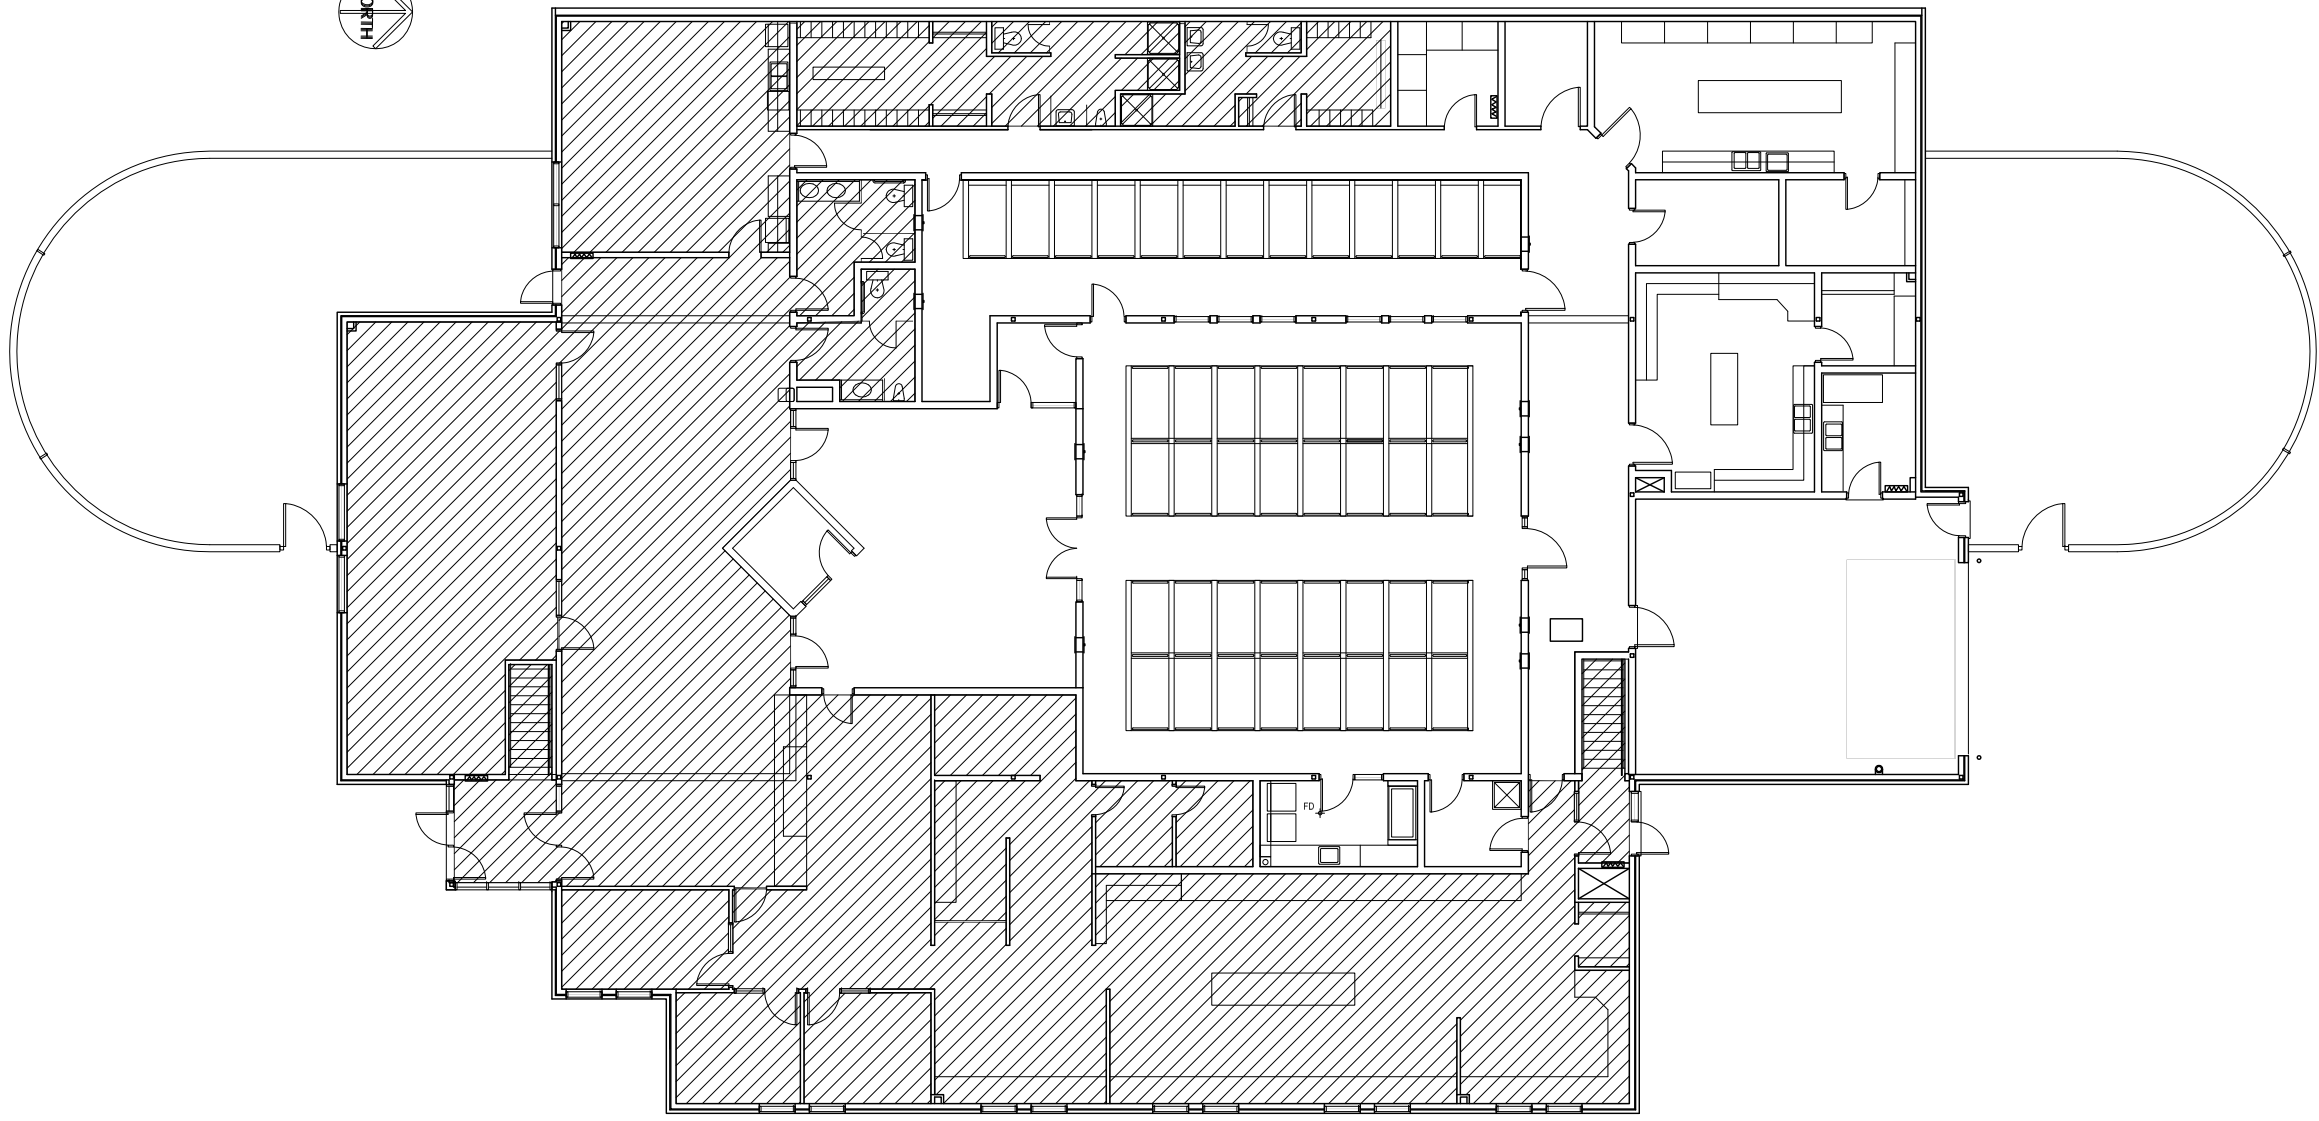

MAIN FLOOR PLAN
ANIMAL SERVICES BUILDING
1057 LOGAN AVENUE

FLOOR PLAN UPDATED MAR 98

NO.	REVISION/DESCRIPTION	BY	DATE
SEALS			

DRAWN BY	CHECKED BY	APPROVED
TC	USER APPROVAL	

THE CITY OF WINNIPEG
PLANNING, PROPERTY AND
DEVELOPMENT DEPARTMENT
3-65 GARRY STREET
R3C 4K4

ANIMAL SERVICES BLDG
1057 LOGAN

SHEET TITLE
MAIN FLOOR PLAN
CLEANING

SCALE NOT TO SCALE	BID OPP. NO. 190-2016	SHEET NO. A1
-----------------------	--------------------------	-----------------

Address 1057 LOGAN AVENUE
Project No.
Description ANIMAL SERV. BLDG. MAIN FLR
Sheet no.
Date
File Name