
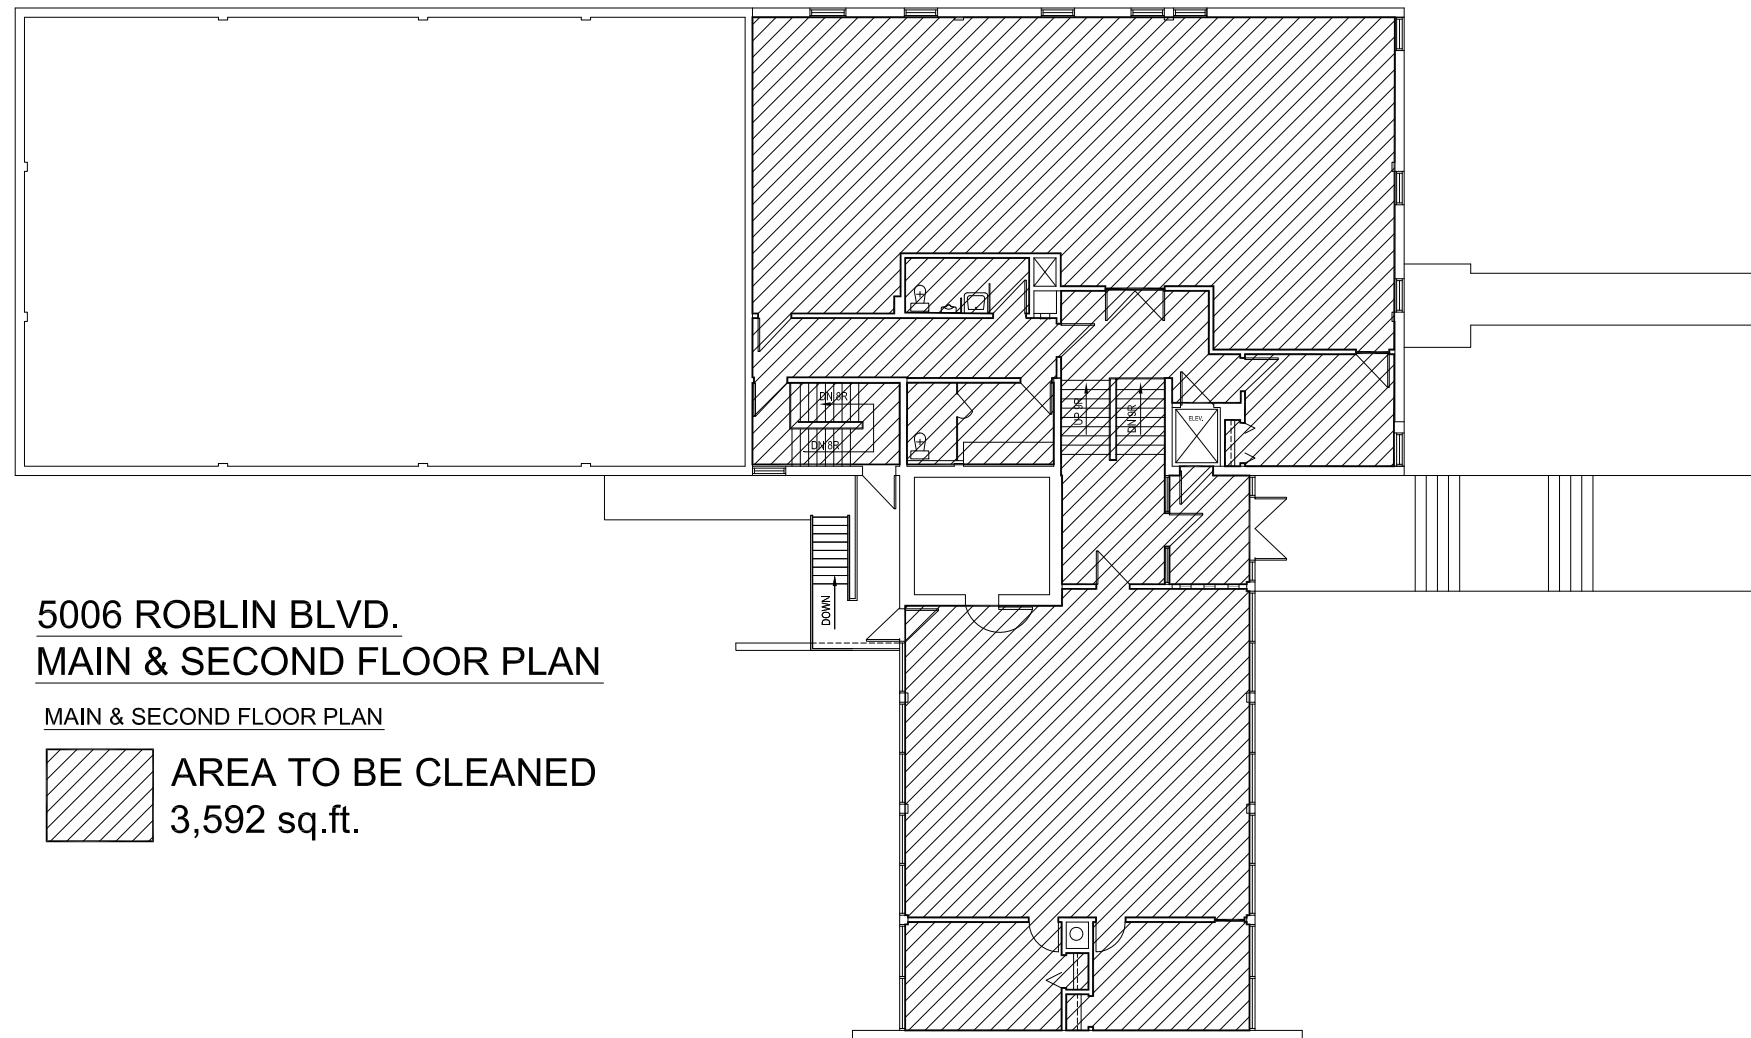


Address Project No. Description Date 2016.03.16 File Name 5006RB02

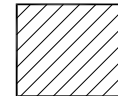

**5006 ROBLIN BLVD.
MAIN & SECOND FLOOR PLAN**


MAIN & SECOND FLOOR PLAN

 **AREA TO BE CLEANED**
3,592 sq.ft.

NOTES :

NO.	REVISION/DESCRIPTION	BY	DATE
SEALS			

DRAWN BY	TC	CHECKED BY	APPROVED
DATE	2016.03.16	USER APPROVAL	

 THE CITY OF WINNIPEG
PLANNING, PROPERTY AND
DEVELOPMENT DEPARTMENT
3-65 GARRY STREET
R3C 4K4

PROJECT 5006 ROBLIN BLVD.

SHEET TITLE
MAIN & 2ND FLOOR PLAN
CLEANING AREA

5006RB02

SCALE	PROJECT NO.	SHEET NO.
NOT TO SCALE	190-2016	A2