

T/O CONC. BLOCK  
104 200

HVAC DUCT.  
REFER TO MECH.

T/O CONC. CURB  
100 000

T/O POOL DECK SLAB  
099 930

T/O POOL SLAB  
099 145

T/O CONC. CURB  
098 200

1 WEST EXT. WALL SECT.  
1:25

2 POOL RAMP SECTION  
1:25

3 WEST MPR WALL SECT.  
1:25

4 EAST MPR WALL SECT.  
1:25

5 EXT. VESTIBULE WALL SECT.  
1:25

PARAPET BEYOND  
T/O PARAPET STL.  
VARIES

MASONRY  
- A8 (TYPE L)  
- 13 EXT. SHEATHING  
- 152 STL. STUD  
- 13 EXT. SHEATHING  
- A8 (TYPE L)  
- PREFINISHED METAL

EXTEND INSUL. 600 ABOVE  
ROOF DECK.

T/O CONC. BEAM  
VARIES

U/S CANOPY  
102 400


REFER TO NOTES ON A4-05  
FOR WOOD CEILING  
ASSEMBLY.

T/O MAIN FLOOR  
100 000

T/O SHELF ANGLE  
099 732

Issue / rev.	date	issue notes
4	2016.07.15	issued for construction
3	2016.06.13	issued for 99% review
2	2015.12.02	issued for class 1 pricing

professional seals

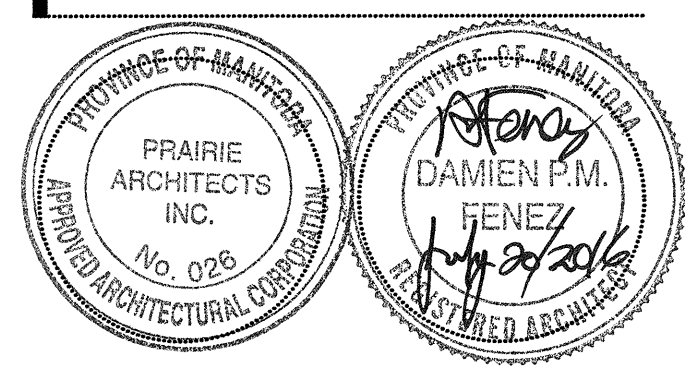

project information

**SEVEN OAKS POOL RENOVATION & ADDITION**

444 ADSUM DRIVE  
WINNIPEG, MB  
CANADA

client

CITY OF WINNIPEG  
4TH FLOOR - 85 KING ST.  
WINNIPEG, MB

drawing information

WALL SECTIONS

drawn by: LW/JDB  
approved by: DF

scale: 1:25  
date issued: 2016.07.15  
proj. #: 2014.66  
rev. #: R-0

A4  
07

This drawing must not be scaled. The contractor shall verify all dimensions and other data on site prior to commencement of work. All discrepancies, errors, and omissions are to be reported to the architect. Drawing and specifications, as instruments of service, are the property of the architect, and when made, must bear his name. All prints to be returned to the architect on request. No reproduction may be made without the permission of the architect, and when made, must bear his name.