


PARTIAL THIRD FLOOR PLAN - REFLECTED CEILING DEMOLITION
SCALE: 1/8"=1'-0"

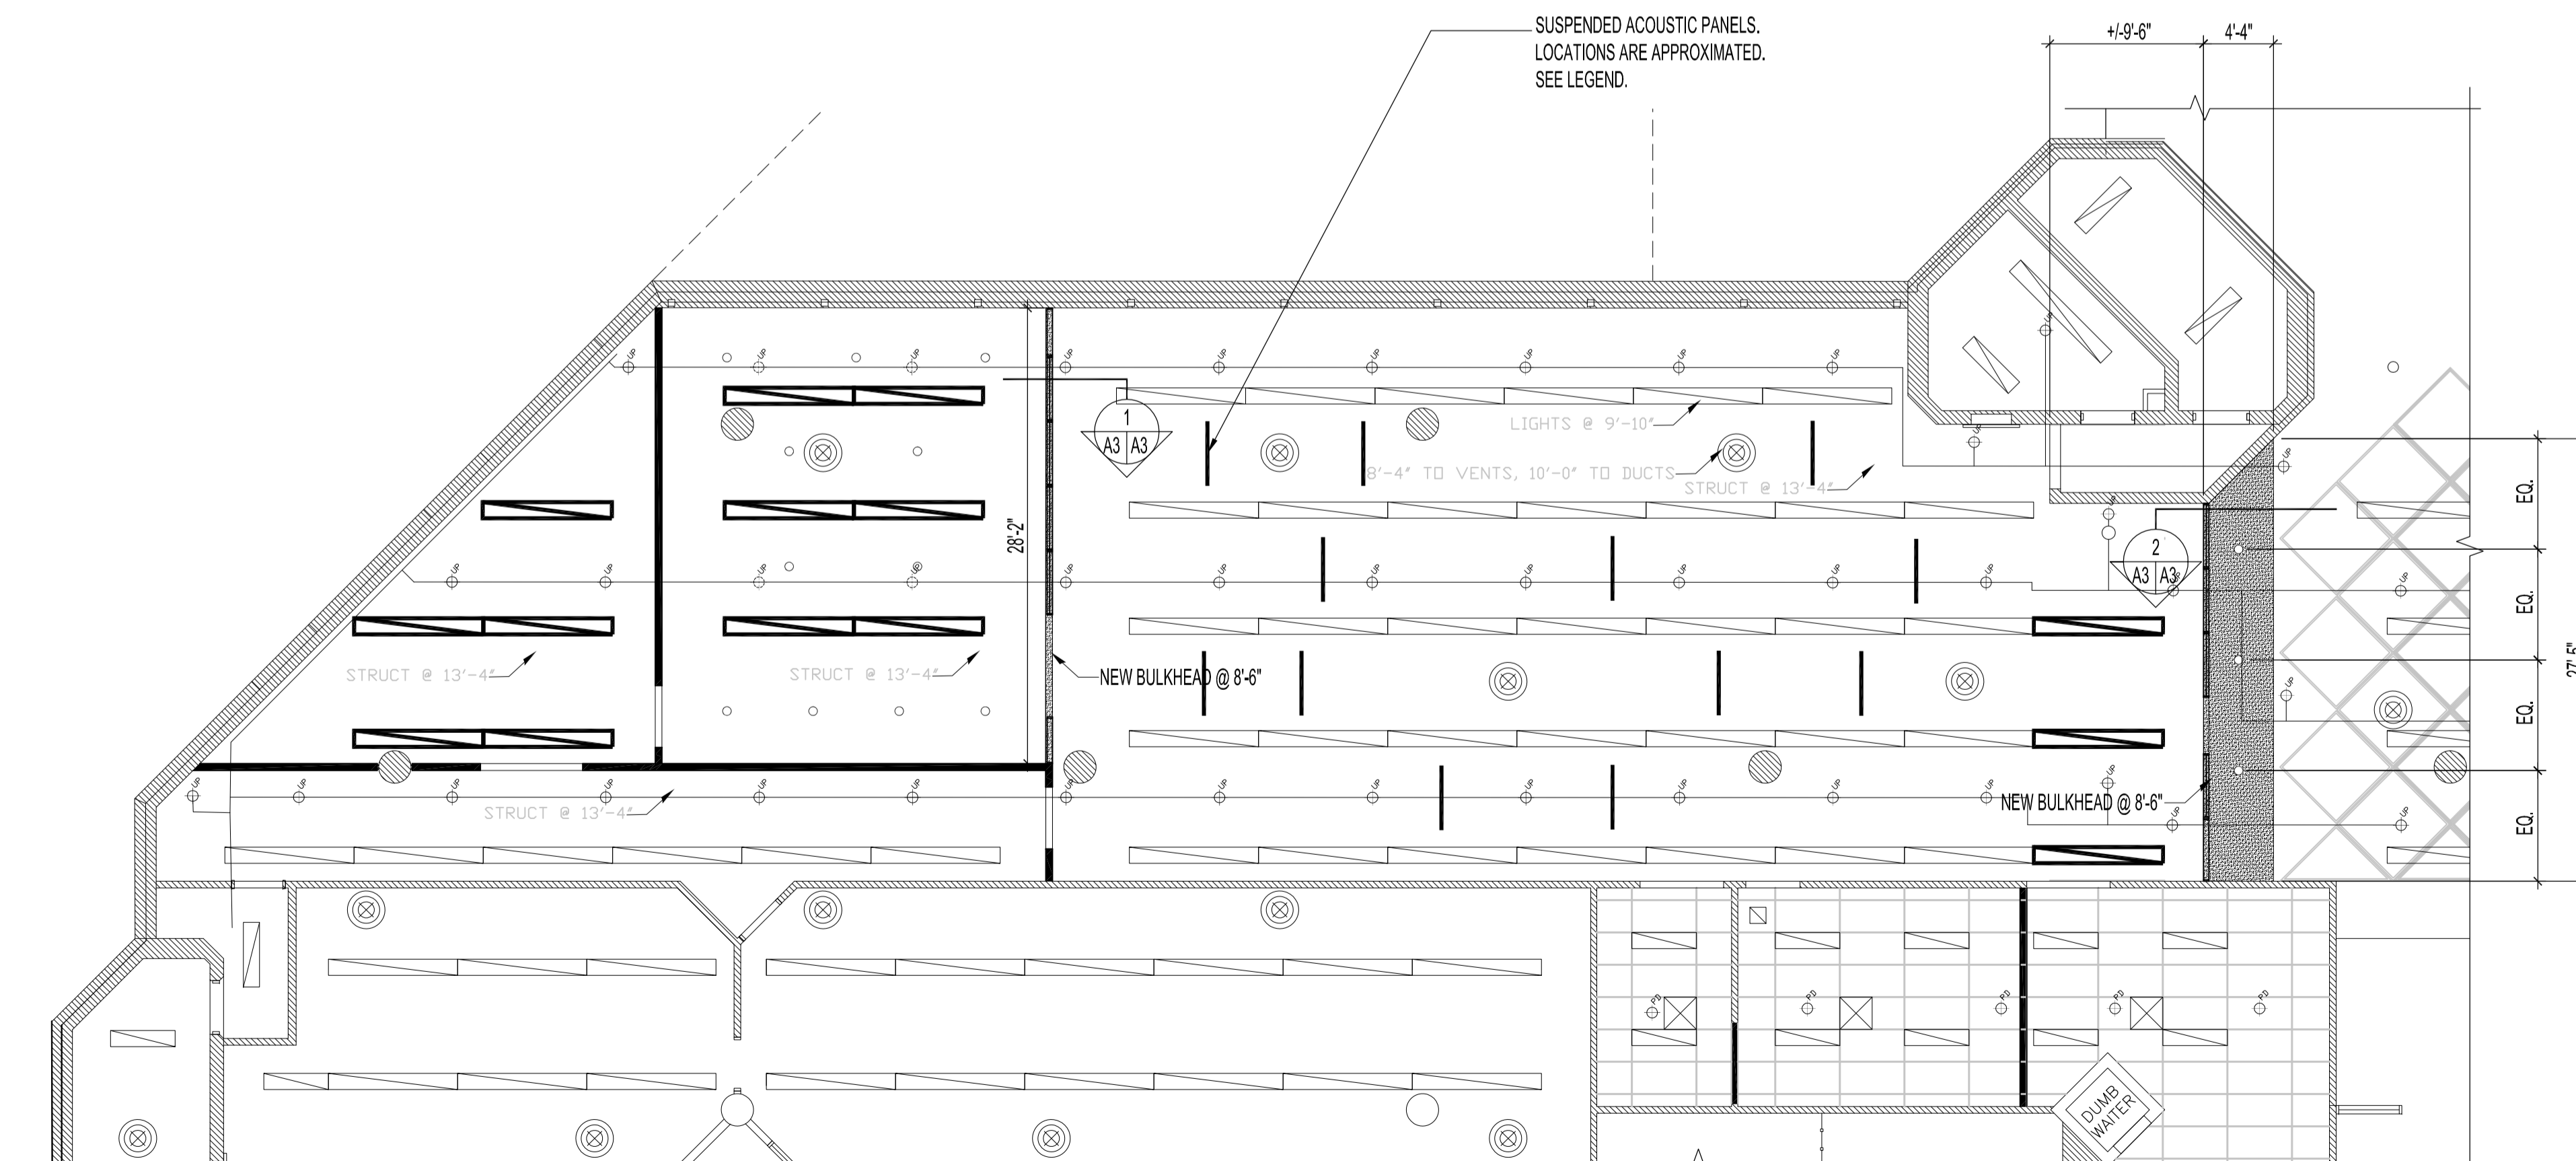

PARTIAL THIRD FLOOR PLAN - REFLECTED CEILING RENOVATION
SCALE: 1/8"=1'-0"

LEGEND

STRUCT @ 13'-4" EXISTING & NEW CEILING HEIGHT (VARIES)

EXISTING

- EXISTING 24 x 48 ACOUSTIC TILES IN STAFF ROOM 3.47A, OFFICE 3.47B & CRAFT ROOM 3.46 TO REMAIN
- EXISTING 60 x 60 ACOUSTIC VERTICAL PANELS TO REMAIN
- EXISTING 12 x 96 SUSPENDED CONTINUOUS LIGHT FIXTURES TO REMAIN
- EXISTING 12 x 48 RECESSED LIGHT FIXTURES TO REMAIN
- EXISTING 28" DIA. AIR SUPPLY TO REMAIN
- EXISTING AIR RETURNS TO REMAIN
- EXISTING 24" x 24" AIR SUPPLY TO REMAIN
- EXISTING SPRINKLER HEADS TO REMAIN


DEMOLITION

- DEMOLISH & DISCARD EXISTING GYP. BD. BULKHEAD & RELOCATE EXISTING POTLIGHTS TO NEW BULKHEAD
- DISCONNECT 30" DIA. AIR SUPPLY & RELOCATE OR RETURN BACK TO THE LIBRARY STORAGE AREA FOR REUSE.
- DISMANTLE 60" x 60" VERTICAL ACOUSTIC PANELS & HARDWARE. RETURN ALL HARDWARE & PANELS BACK TO THE LIBRARY STORAGE AREA FOR REUSE.
- DISCONNECT EXISTING 12 x 96 SUSPENDED CONTINUOUS LIGHT FIXTURES & RELOCATE OR RETURN BACK TO THE LIBRARY STORAGE AREA FOR REUSE.


RENOVATION

- NEW GYP. BD. BULKHEADS - SEE SECTION FOR WALL TYPES
- NEW GYP. BD. BULKHEAD W/ SALVAGED RECESSED POTLIGHTS - SEE SECTION FOR WALL TYPES
- NEW SUSPENDED 6" DIA. LED LUMINAIRES
- (12)-24" x 48" SUSPENDED ACOUSTIC FABRIC WRAPPED PANELS BY DECOUSTICS. SUSPENDED TO 9'-6" FROM FLOOR TO BOTTOM OF PANEL. COLOUR TO BE FROM THE TRANQUIL COLLECTION. PANELS INCLUDE D-RING MOUNTING HARDWARE. WIRE OR CHAIN & ANCHORING TO CEILING PROVIDED BY CONTRACTOR
- RELOCATED EXISTING 12 x 96 SUSPENDED CONTINUOUS LIGHT FIXTURES
- NEW SPRINKLER HEADS
- EXISTING SPRINKLER HEADS TO BE RELOCATED

NOTES:

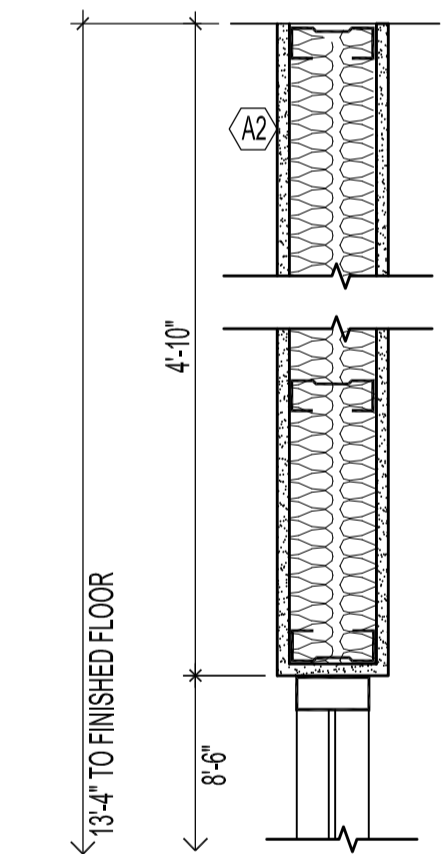

1 BULKHEAD SECTION
A3 | A3 SCALE: 1 1/2"=1'-0"

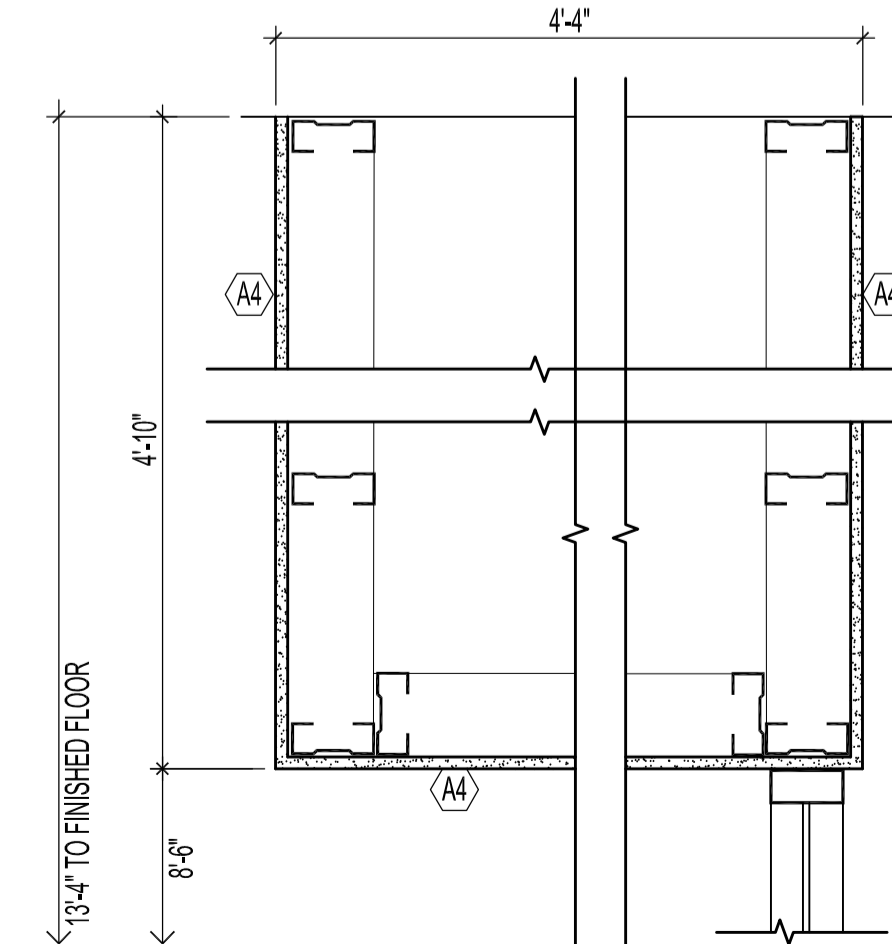

2 BULKHEAD SECTION
A3 | A3 SCALE: 1 1/2"=1'-0"

No.	REVISION/DESCRIPTION	BY	DATE
1	ISSUED FOR CONSTRUCTION	MMK	AUG 26 2016



DRAWN	CHECKED	DESIGNED	APPROVED
MMK			

DATE: 2016.07.29
USER APPROVAL

THE CITY OF WINNIPEG
PLANNING, PROPERTY AND DEVELOPMENT DEPARTMENT
MUNICIPAL ACCOMMODATIONS DIVISION
3-65 GARRY STREET, R3C 4K4

PROJECT: MILLENNIUM LIBRARY DEVELOPEMENT & CONSTRUCTION OF IDEA MILL
251 DONALD STREET

SHEET TITLE: PARTIAL THIRD FLOOR PLAN REFLECTED CEILING PLAN DEMOLITION & RENOVATION

SCALE: AS SHOWN PROJECT No: 2015-123 SHEET No: A3