


FLOOR FINISH PLAN
SCALE: 1/8"=1'-0"


DRAWING NOTES

- ① EXISTING CONCRETE STAIRS TO REMAIN AS FINISHED. SAFETY ANTISLIP TAPE TO BE APPLIED TO ALL STAIR EDGES. NO RUBBER COVERED BASE TO BE INSTALLED ON EXISTING CONCRETE WALLS.
- ② NEW PROCESSING ROOM FLOORING TO BE COMPLETED LAST ONCE ARTIFACTS AND SHELVING HAVE BEEN REMOVED.
- ③ VESTIBULE WALL FINISHES TO REMAIN AS EXISTING. FLOOR TO BE NEW.
- ④ REFER TO FINISH SCHEDULES ON DRAWING A5.0 FOR ALL FINISHES.
- ⑤ ALL FLOORING FINISHES MUST ADHERE TO THE CITY OF WINNIPEG UNIVERSAL DESIGN GUIDELINES WHERE POSSIBLE.
- ⑥ CONCRETE PEDESTAL AND CONCRETE STAIR WALLS NOT TO RECEIVE NEW RUBBER COVERED BASE.
- ⑦ CONTRACTOR TO PROVIDE 3% EXTRA FLOORING MATERIAL OF EACH FLOORING PRODUCT SPECIFIED.
- ⑧ TRANSITION PROFILES ARE TO SUIT ALL FLOORING TRANSITIONS AND FINISHES SPECIFIED. CONTRACTOR TO CONFIRM ALL PROFILE STYLES AND HEIGHTS PRIOR TO ORDERING AND INSTALLING.

PATTERN LEGEND

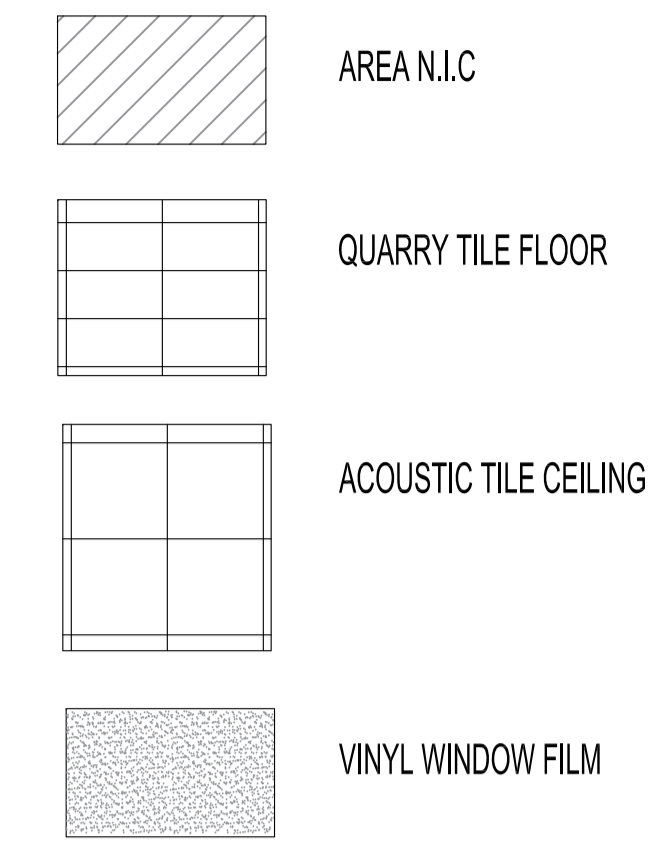

NOTES:

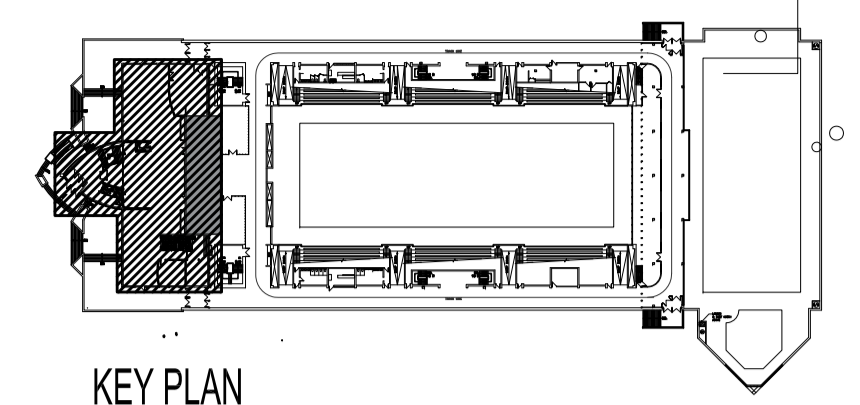

KEY PLAN
SCALE: N.T.S

THESE DRAWINGS SHALL NOT BE SCALED. CONSULT WITH CONTRACT ADMINISTRATOR ON ANY CONCERNS.

SUBMISSION OF SITE MARKUPS, AS-BUILTS, OPERATING & MAINTENANCE MANUALS AND OTHER SUPPORTING DOCUMENTS TO CONTRACT ADMINISTRATOR ARE MANDATORY AT THE COMPLETION OF THIS PROJECT.

THE CONTRACTOR SHALL VISIT THE SITE AND SATISFY HIMSELF ALL DIMENSIONS, DATUM, AND DETAILED INFORMATION SHOWN ARE CORRECT.

THE CONTRACTOR IS TO REVIEW AND COORDINATE ALL ARCHITECTURAL, STRUCTURAL, MECHANICAL AND ELECTRICAL DRAWINGS FOR ADDITIONAL OPENINGS THROUGH FLOORS, WALLS, AND CEILINGS FOR DUCTS, PIPES & ELECTRICAL RISERS AND ALL OPENINGS NOT SHOWN ON DRAWINGS.

ALL OPENINGS THROUGH FIRE ASSEMBLIES INCLUDING FLOORS AND CEILINGS ARE TO BE FIRE STOPPED AND SEALED WITH ULC APPROVED FIRE STOPPING TO MAINTAIN THE INTEGRITY OF THE FIRE SEPARATION, AND PROVIDE A SMOKE-TIGHT BARRIER.

ALL PRODUCTS AND MATERIALS TO BE USED AND INSTALLED SHALL CONFORM WITH MANUFACTURERS SPECIFICATIONS, APPLICABLE CODES AND AUTHORITY HAVING JURISDICTION.

THE CONTRACTOR SHALL BE RESPONSIBLE TO PATCH AND MAKE GOOD ALL EXISTING CONSTRUCTION AFFECTED BY THE REMOVAL OF ALL ITEMS FORMING PART OF THE RENOVATION WORK.

WHERE NEW FLOORING AND BASE IS TO BE INSTALLED IN EXISTING AREAS (REFER TO FLOOR PLAN AND ROOM SCHEDULE) THE EXISTING FLOORING SURFACE AND BASE MUST BE REMOVED, UNLESS OTHERWISE NOTED. ALL FLOOR SURFACES SHALL BE PREPARED IN ACCORDANCE TO MANUFACTURERS RECOMMENDATIONS FOR INSTALLATION OF NEW FLOOR.


WHERE PAINTING OF EXISTING WALLS IS INDICATED ON THE ROOM SCHEDULE, THESE WALLS MUST BE CLEANED OF ANY EXISTING WALL COVERING, PATCHED & PREPARED TO ACCEPT NEW MATERIAL UNLESS OTHERWISE NOTED.

ALL NEW LIGHTING FIXTURES & NEW RECEPTACLES TO BE CONNECTED TO APPROPRIATE PANELS.

THERMOSTATS, FIRE ALARM PULL STATIONS & OCCUPANCY LIGHT SWITCHES SHALL BE MOUNTED 47" ABOVE FINISHED FLOOR UNLESS OTHERWISE NOTED.

ALL ABANDONED ELECTRICAL FIXTURES, COMPONENTS, RECEPTACLE & DATA WIRING SHALL BE REMOVED BACK TO SOURCE & TERMINATED AS PER APPLICABLE CODES. IF APPLICABLE, THIS INCLUDES WIRING CONTAINED IN HEADER DUCTS IN-FLOOR.

REFER TO CITY OF WINNIPEG, MATERIALS MANAGEMENT GENERAL TERMS & CONDITIONS FOR PROJECT: [HTTP://WINNIPEG.CA/MATMG/GEN_COND.STM](http://WINNIPEG.CA/MATMG/GEN_COND.STM)

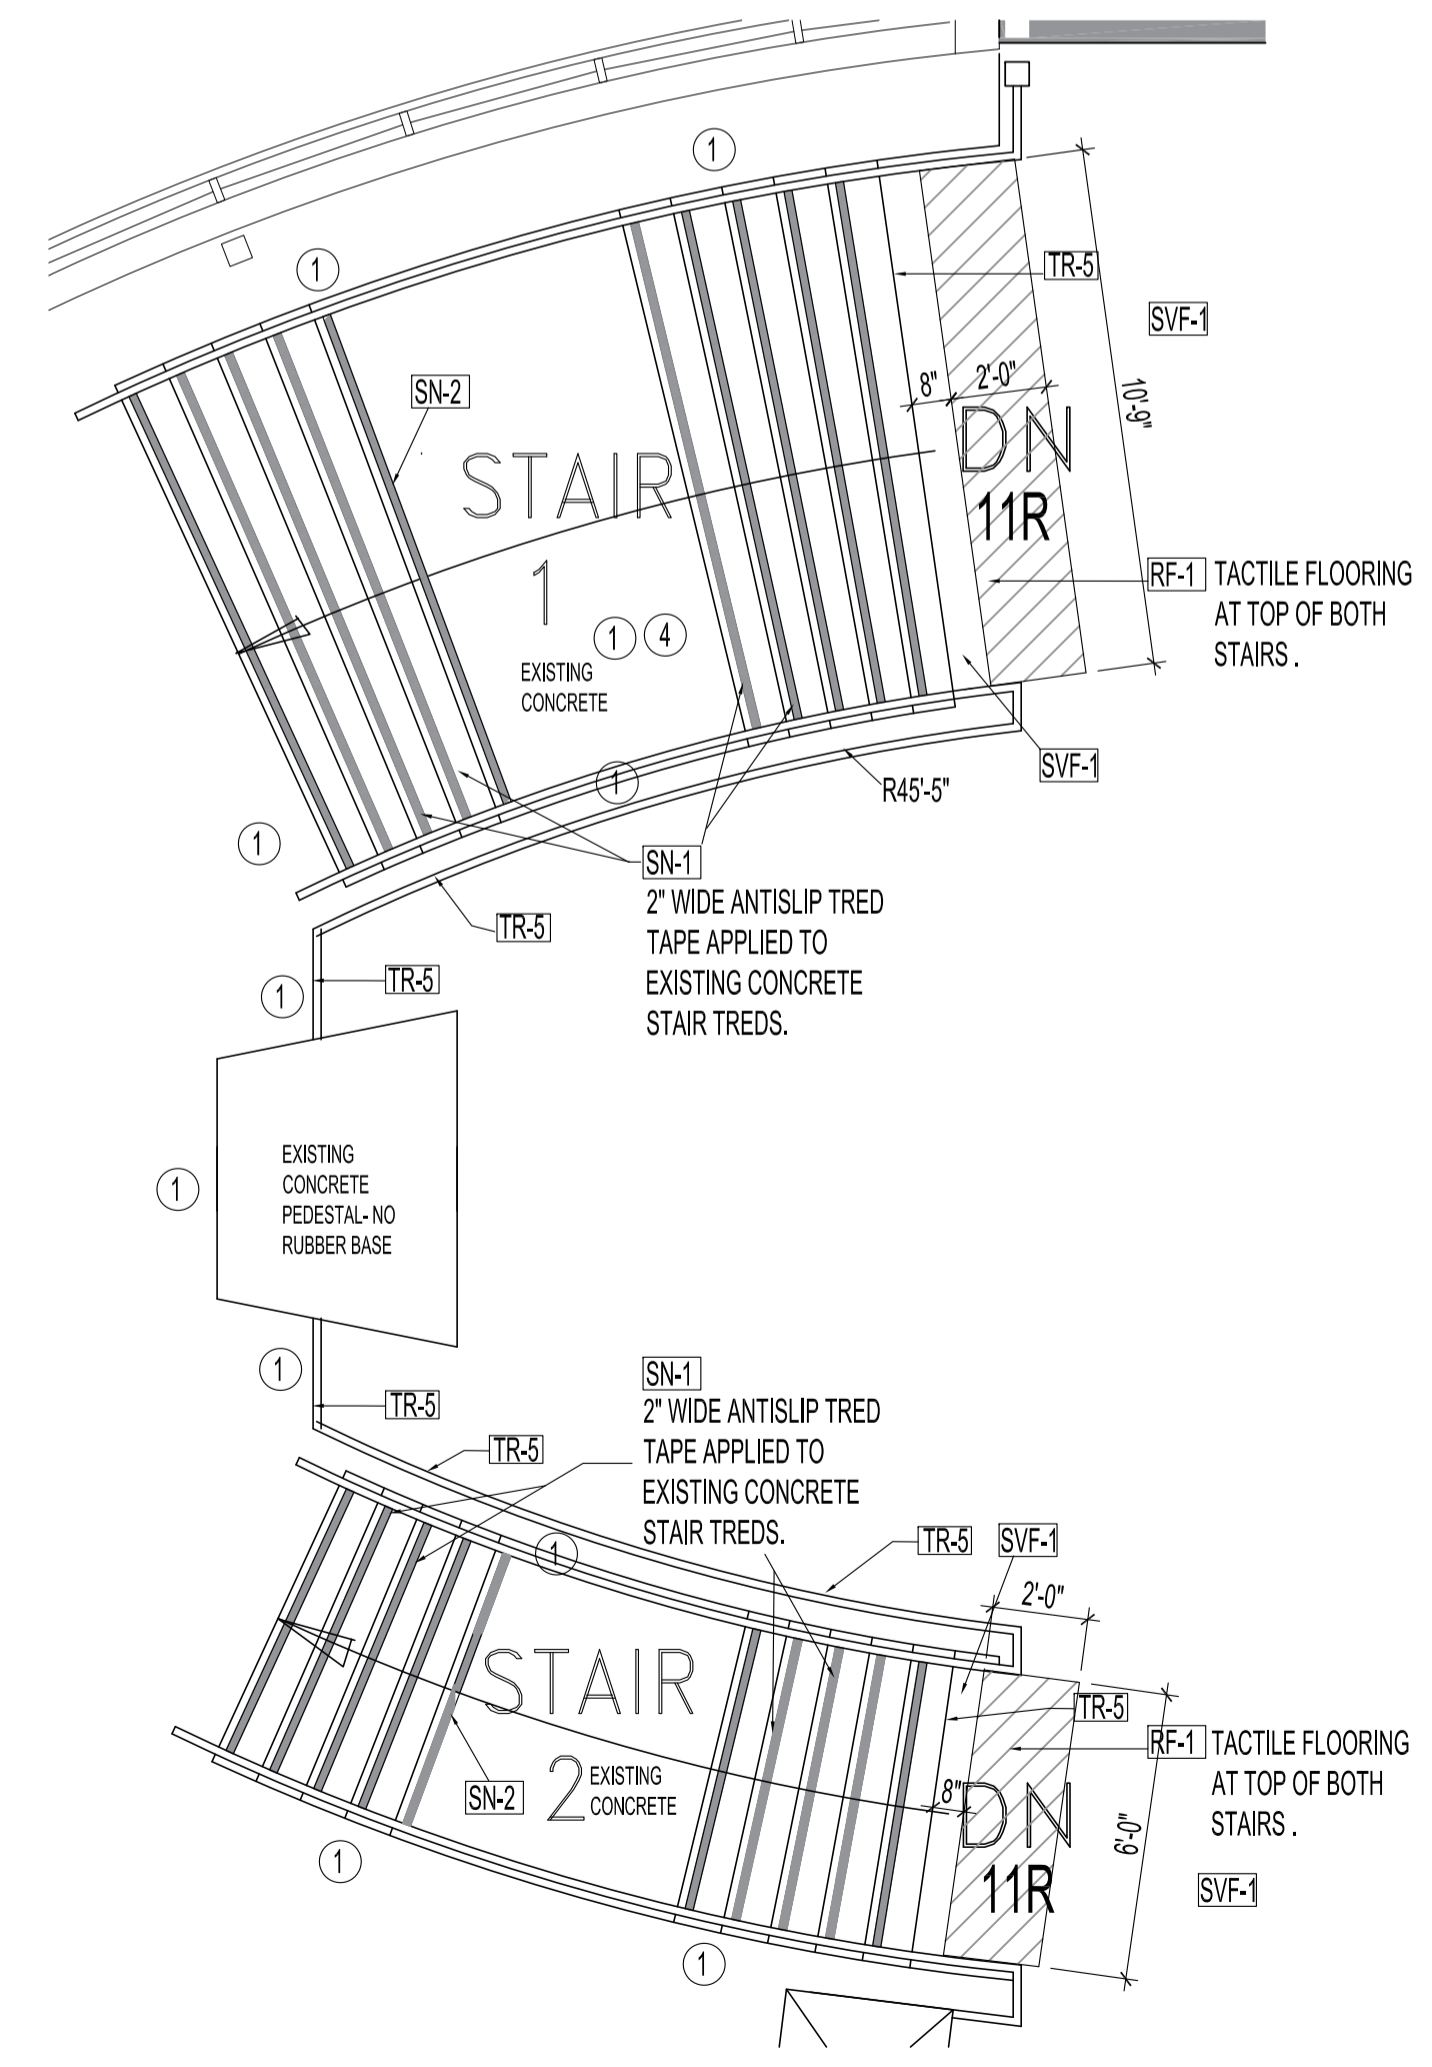

ENLARGED STAIR PLAN
SCALE: 1/4"=1'-0"

0	ISSUED FOR CONSTRUCTION	NOV/28/16
No.	REVISION/DESCRIPTION	BY DATE

DRAWN	K/JN	CHECKED	DESIGNED	K/JN	APPROVED
DATE	2016.11.28	USER	APPROVAL		

Winnipeg THE CITY OF WINNIPEG
PLANNING, PROPERTY AND
DEVELOPMENT DEPARTMENT
MUNICIPAL ACCOMMODATIONS DIVISION
3-65 GARRY STREET, R3C 4K4

PROJECT
AQUATIC HALL OF FAME
ROYAL GALLERY SPACE RESTORATION

25 POSEIDON BAY BID OPP # 936-2016

SHEET TITLE
FLOOR AND FINISH PLAN

SCALE	PROJECT No:	SHEET No:
AS SHOWN	2014-148	A1.4