




1 MAIN FLOOR PLAN -MISC. INTERIOR FINISHES  
SCALE: 1:100

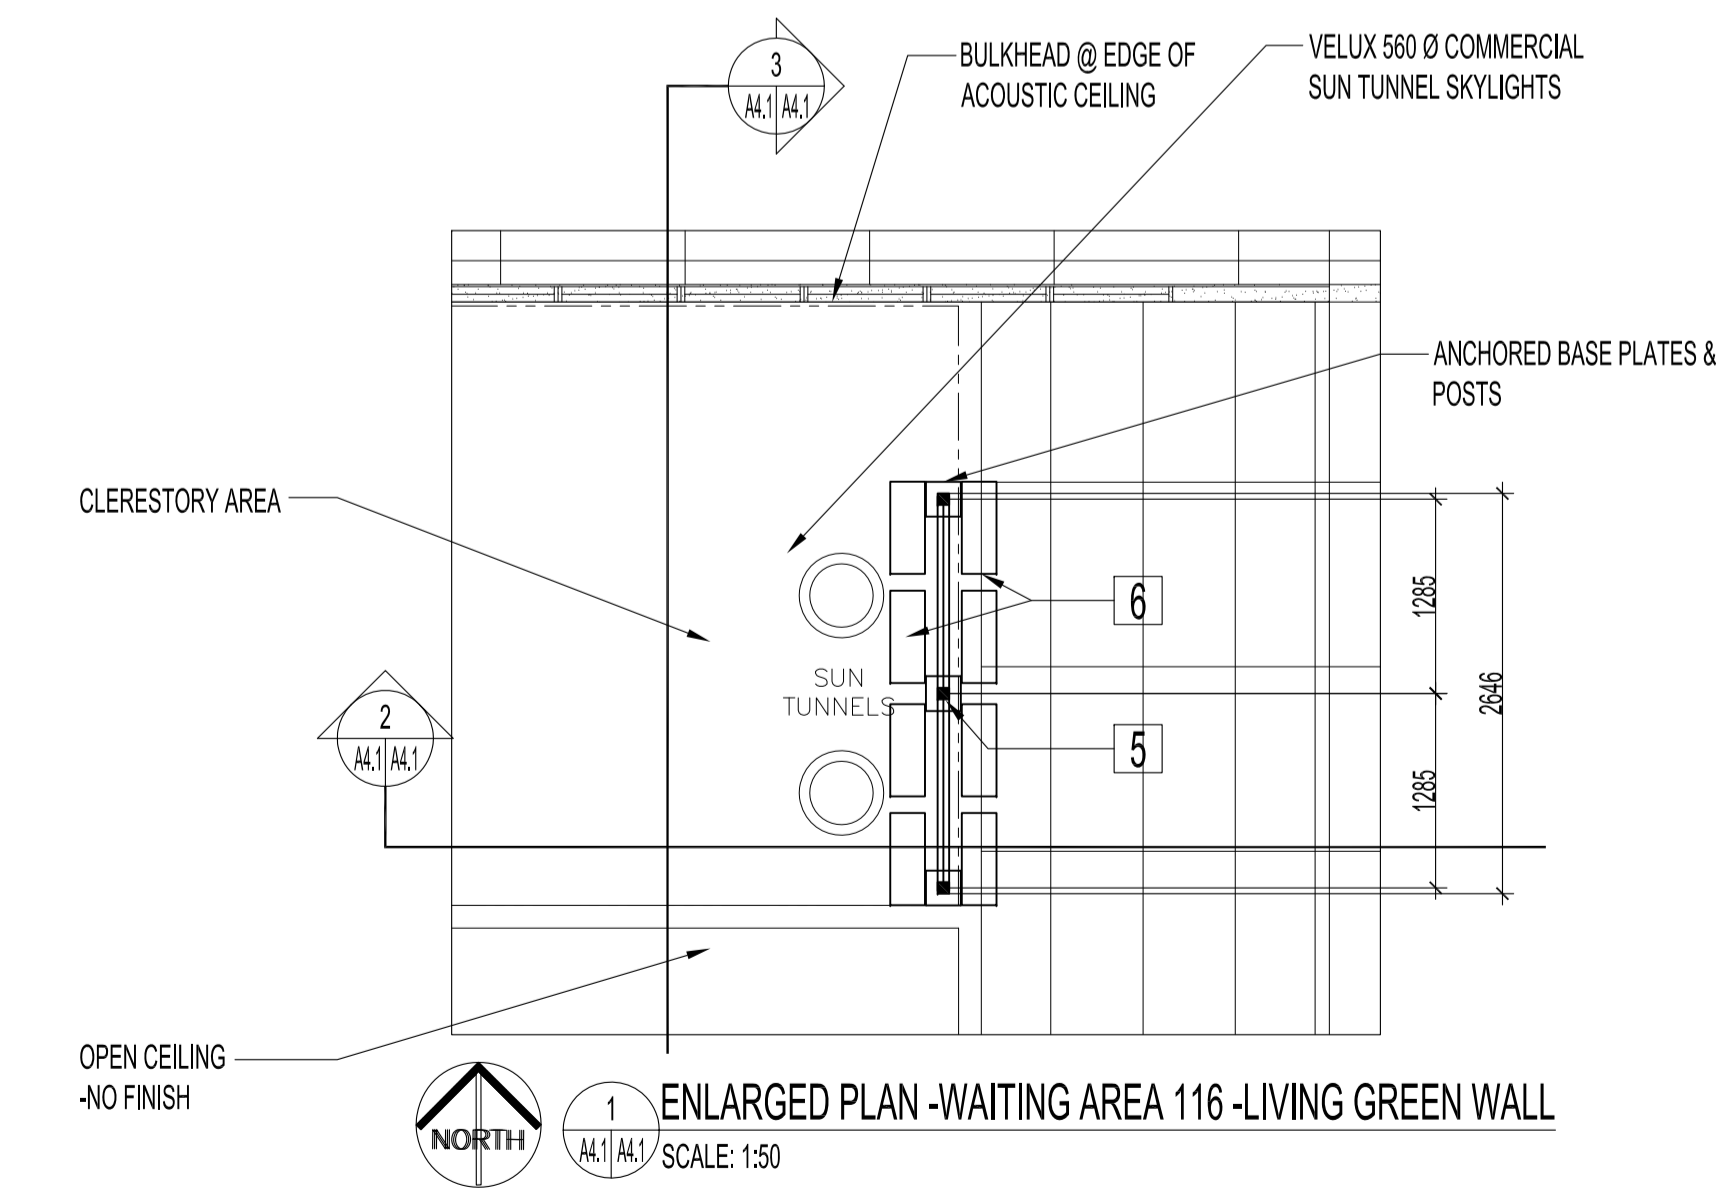


1 ENLARGED PLAN -WAITING AREA 116 -LIVING GREEN WALL  
SCALE: 1:50

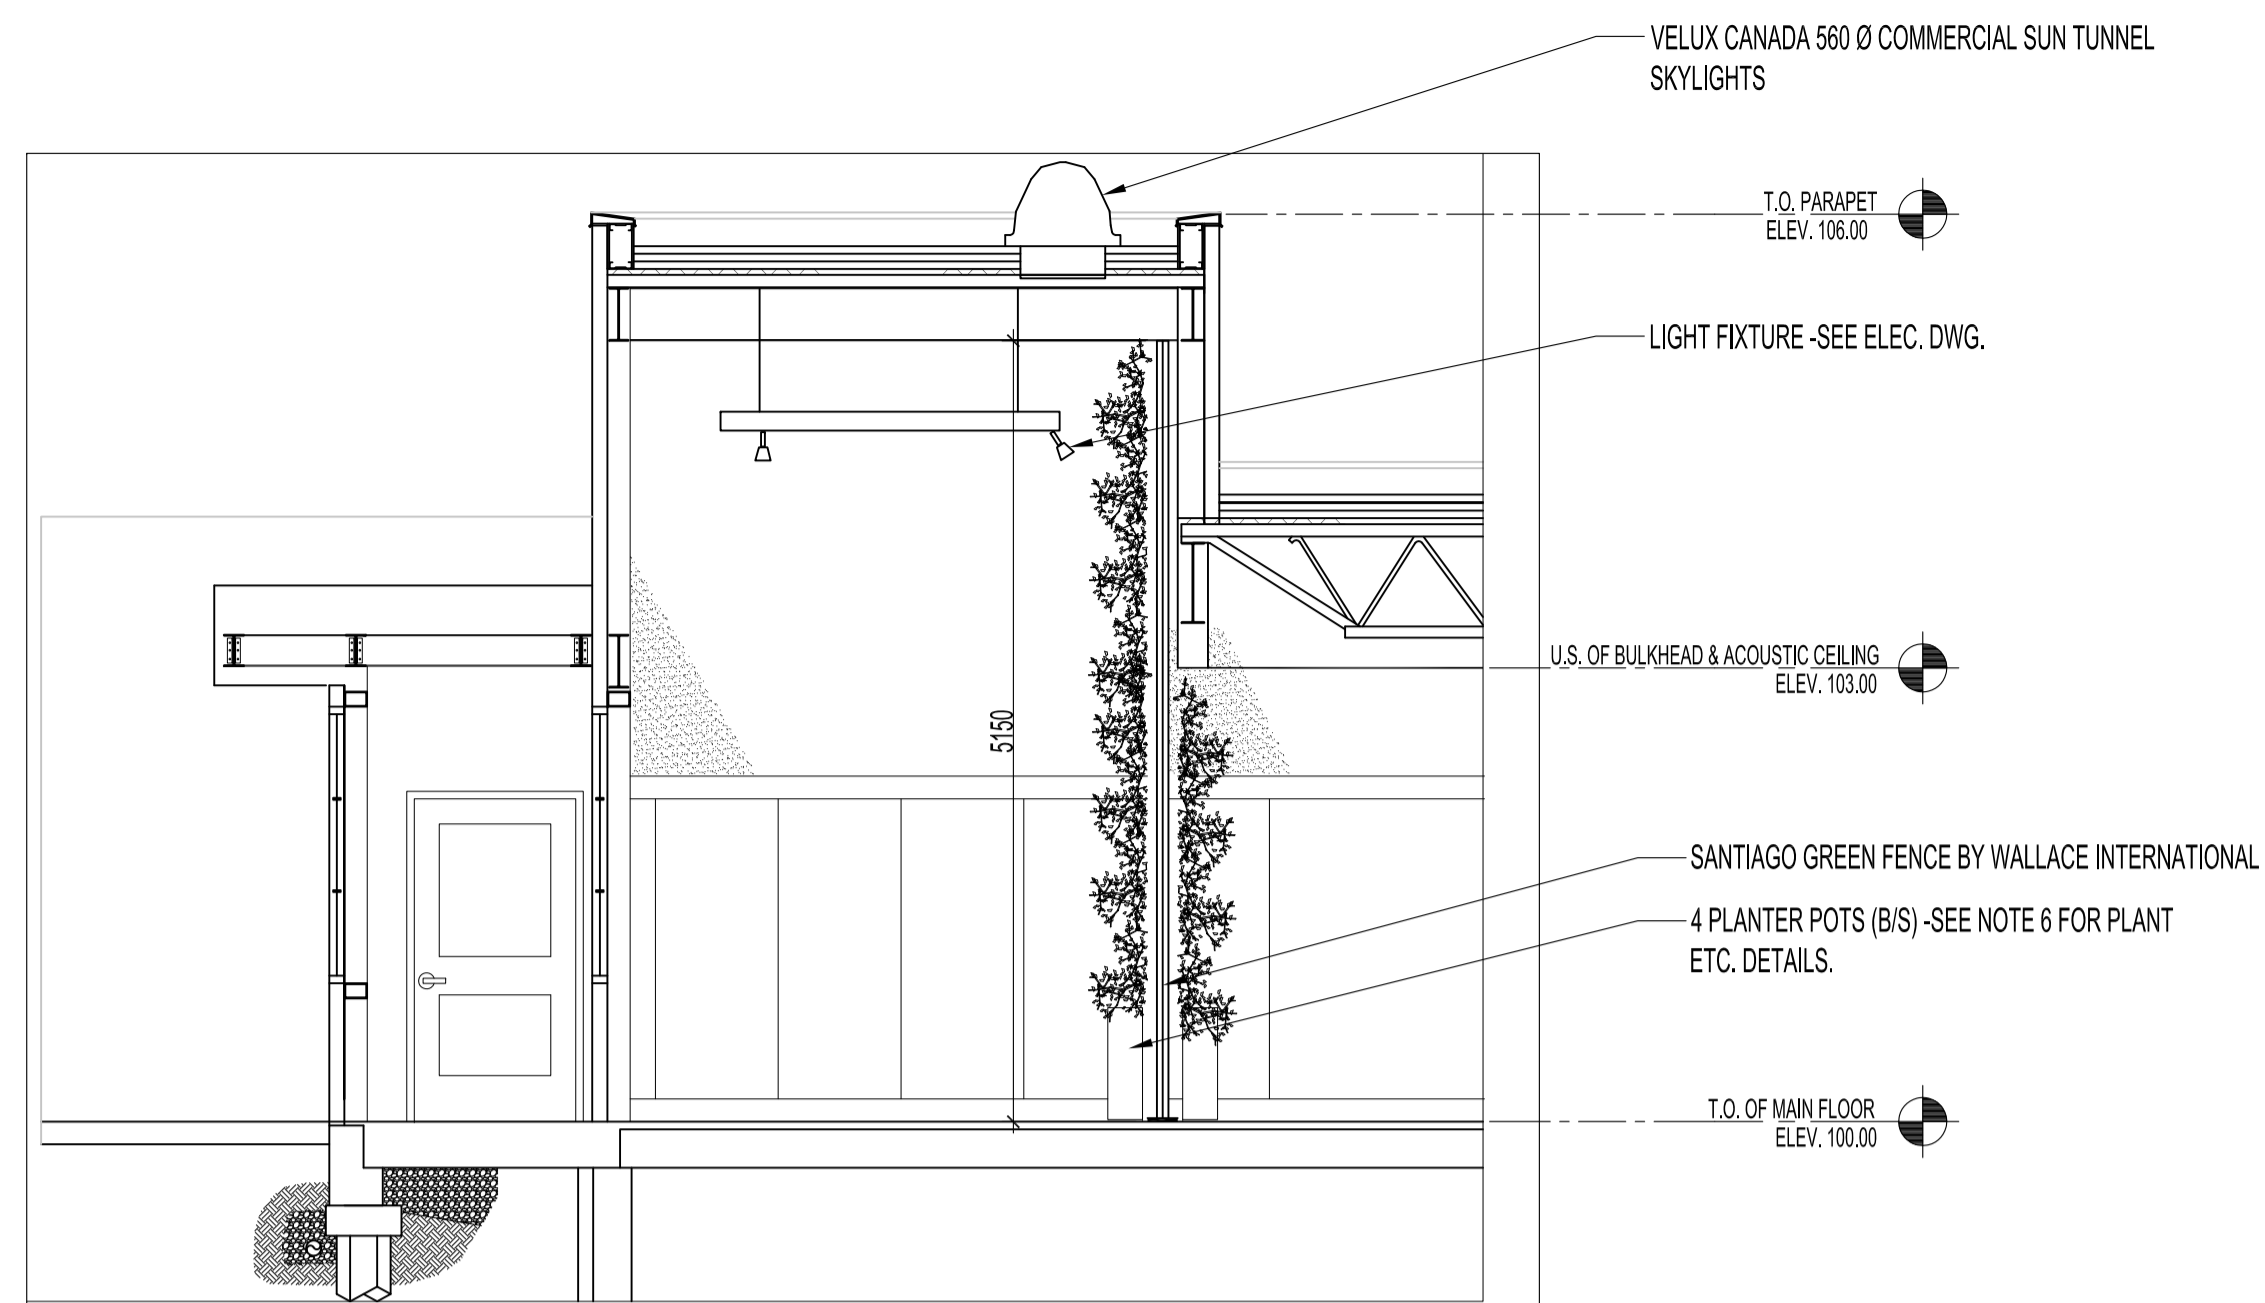


2 SECTION  
SCALE: 1:50

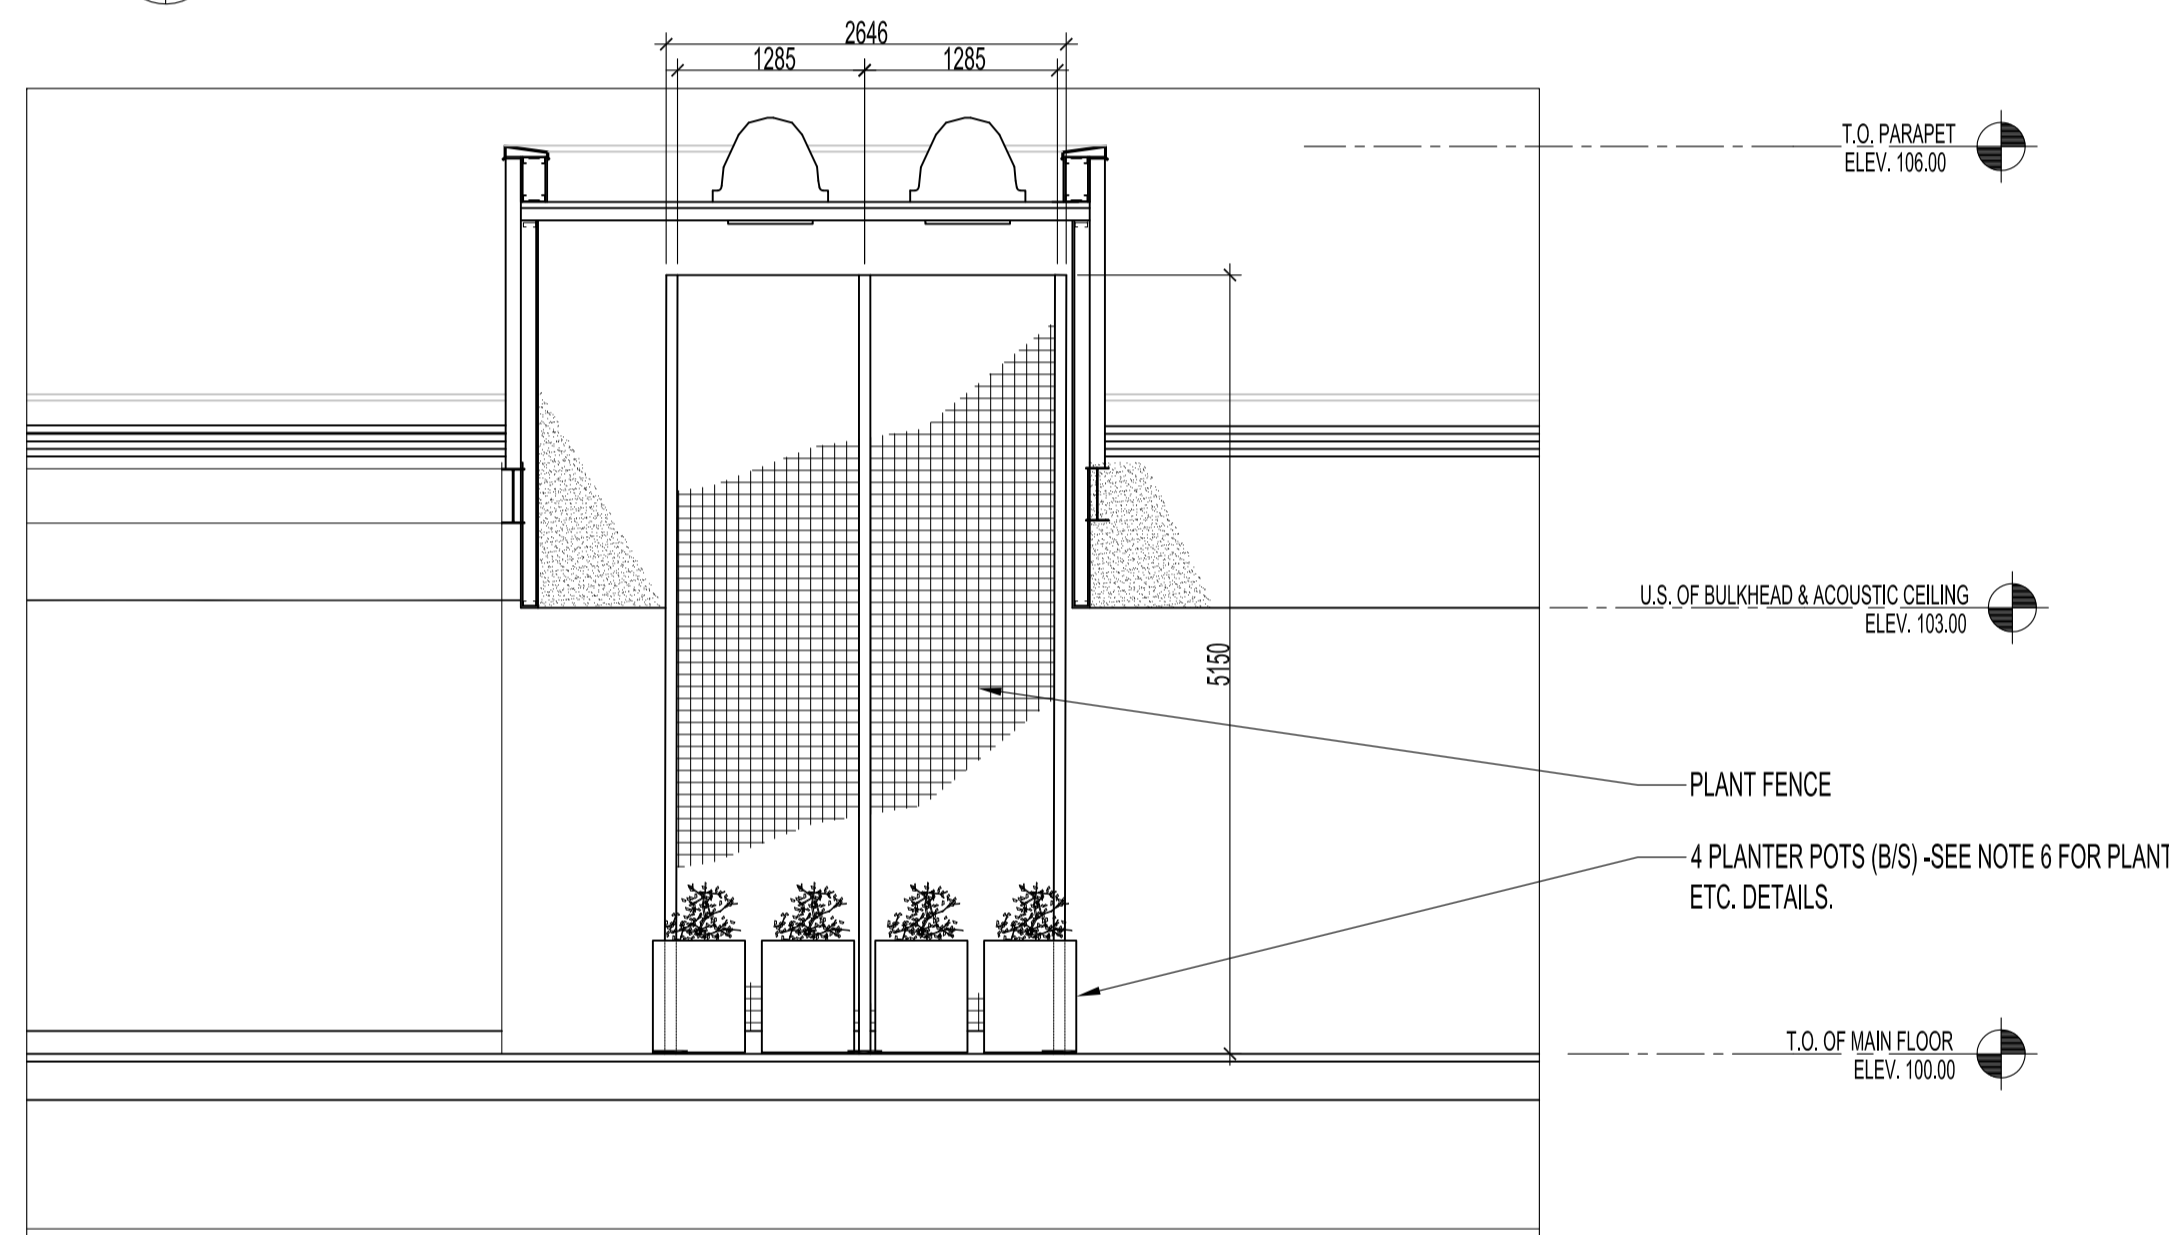


3 SECTION  
SCALE: 1:50

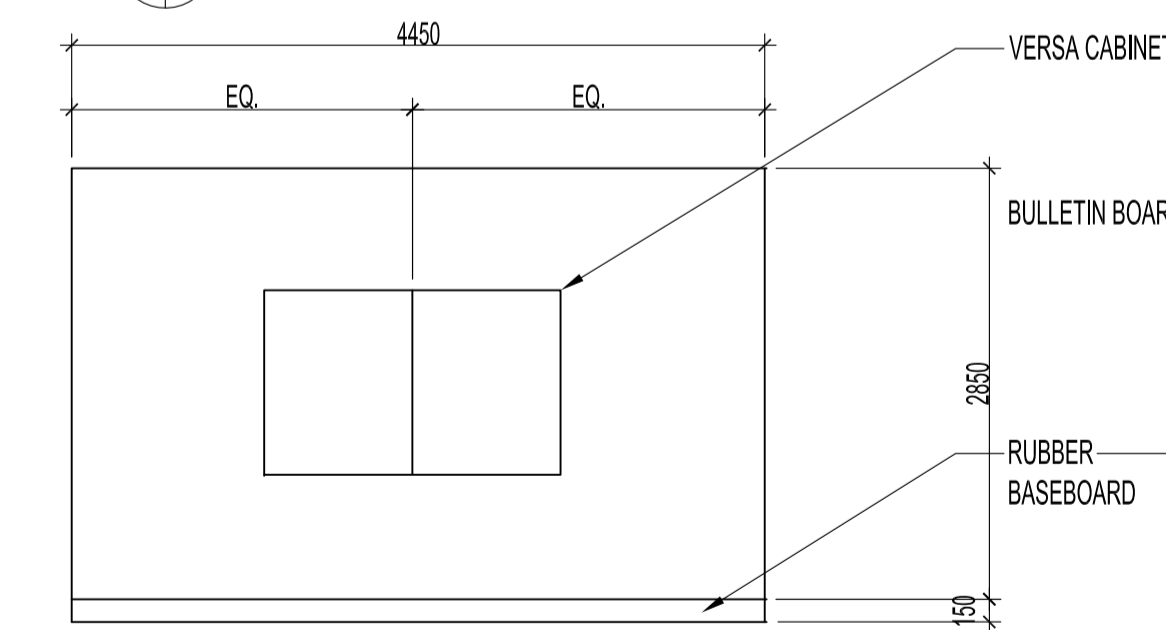

ELEVATION 'A' -MULTI-PURPOSE ROOM 117 -WALL TALKER  
SCALE: 1:50

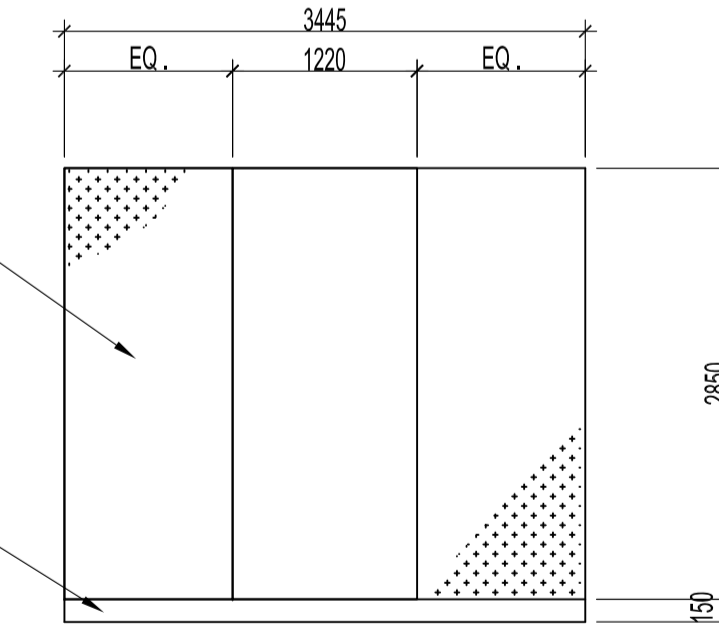

ELEVATION 'B' -MULTI-PURPOSE ROOM 117 -BULLETIN BOARD  
SCALE: 1:50

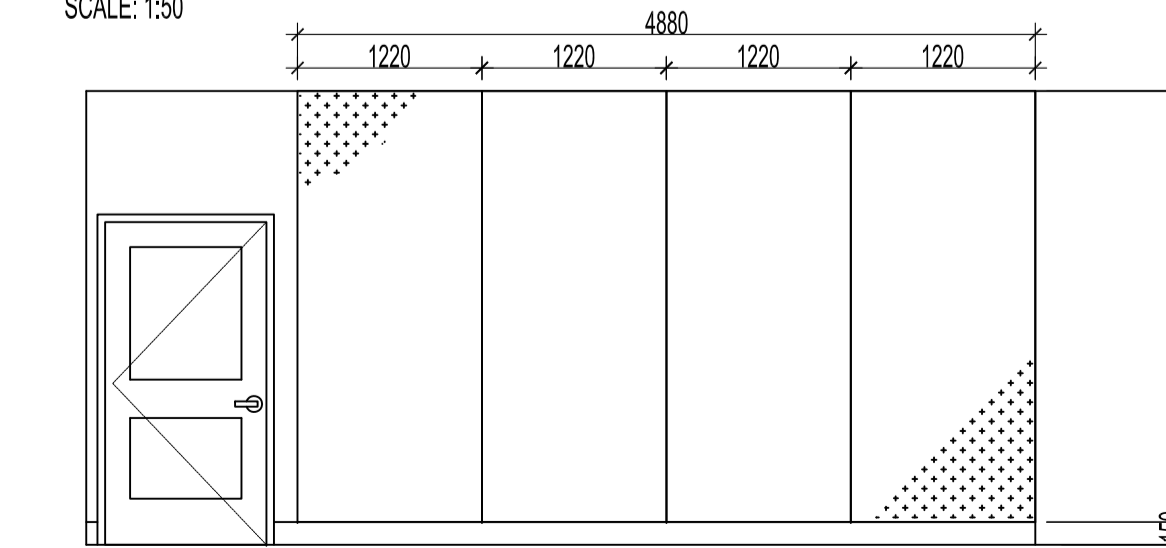

ELEVATION 'C' -CORRIDOR 109 -BULLETIN BOARD  
SCALE: 1:50


NOTES:

- (7) WINDOW TREATMENTS FOR MULTI-PURPOSE ROOM 117 & GENERAL OFFICES 1 (112) & 2 (113): SUN PROJECT TORO INC. ALTEX DEKO LITE LIFT ROLLER SHADE W/ S-70 CASSETTE & SS CHAIN, 9303 (3%) FABRIC CARD. COLOUR: OYSTER /CHARCOAL. SEE BUILDING ELEVATIONS & WINDOW TYPES FOR HEIGHTS.
- EGAN PRESENTATION CABINET -VERSA CABINET 1980mm x 1220mm, ETEX SLATE COLOUR, VERSASURFACE, BODY FINISH B.
- BULLETIN BOARDS: MULTI-PURPOSE ROOM 117 TO HAVE (3) FORBO -2214 BLUE BERRY, FULL HEIGHT, WIDTHS SHOWN CORRIDOR 109: FORBO (4) -2207 CINNAMON BARK, FULL HEIGHT x 1220mm.
- (5) 610mm x 2440mm SUSPENDED ACOUSTIC FABRIC WRAPPED PANELS BY DECOUSTICS AIR RENEW TYPE: 10 HARMONY COLLECTION. SUSPENDED TO 2400mm FROM FLOOR TO BOTTOM OF PANEL. PANELS INCLUDE D-RING MOUNTING HARDWARE. WIRE OR CHAIN & ANCHORING TO CEILING PROVIDED BY CONTRACTOR. SEE REFLECTED CEILING PLAN FOR LOCATION DIMENSIONS. SEE SPECS FOR OTHER DETAILS. COLOUR TO BE DETERMINED
- SANTIAGO WELDED WIRE GREEN FENCE BY WALLACE INTERNATIONAL. ANCHORED TO CONCRETE FLOOR W/ 19mm -10 EPOXY ANCHORS. INSTALL AS PER MANUFACTURER'S INSTRUCTIONS.
- WOOLLY POCKET LIVING WALL PLANTER 2 DRIP KIT (4 PACK) PER SIDE.

NOTE:  
INSTALLATION OF WOOLLY POCKETS & PLANTS ARE BY ARBORIA PLANT CARE & DESIGN  
CONTACT STAN DUECK, MANAGING DIRECTOR  
204-257-0658 EXT 501  
7800 ROBLIN BOULEVARD  
HEADINGLEY, MB. R4H 1B6  
WWW.ARBORIA.CA

0	ISSUED FOR CONSTRUCTION	MMK	MAR 17, 2017
No.	REVISION/DESCRIPTION	BY	DATE

SEAL

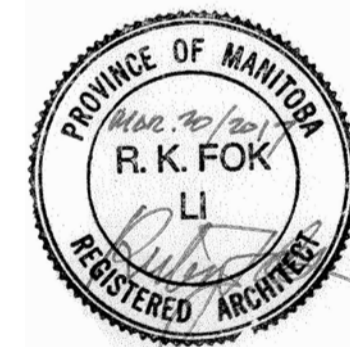

DRAWN	MMK	CHECKED	DESIGNED	APPROVED
DATE	2016.08.30	USER	APPROVAL	

THE CITY OF WINNIPEG  
PLANNING, PROPERTY AND  
DEVELOPMENT DEPARTMENT  
MUNICIPAL ACCOMMODATIONS DIVISION  
3-65 GARRY STREET, R3C 4K4

PROJECT  
BRADY ROAD LANDFILL  
ADMINISTRATION BUILDING  
DEVELOPMENT FOR BRADY LANDFILL  
1777 BRADY ROAD

SHEET TITLE  
MISC. INTERIOR FINISHES  
PLAN, ELEVATIONS & SECTIONS

SCALE	PROJECT No:	SHEET No:
AS SHOWN	2015-037	A4.1