
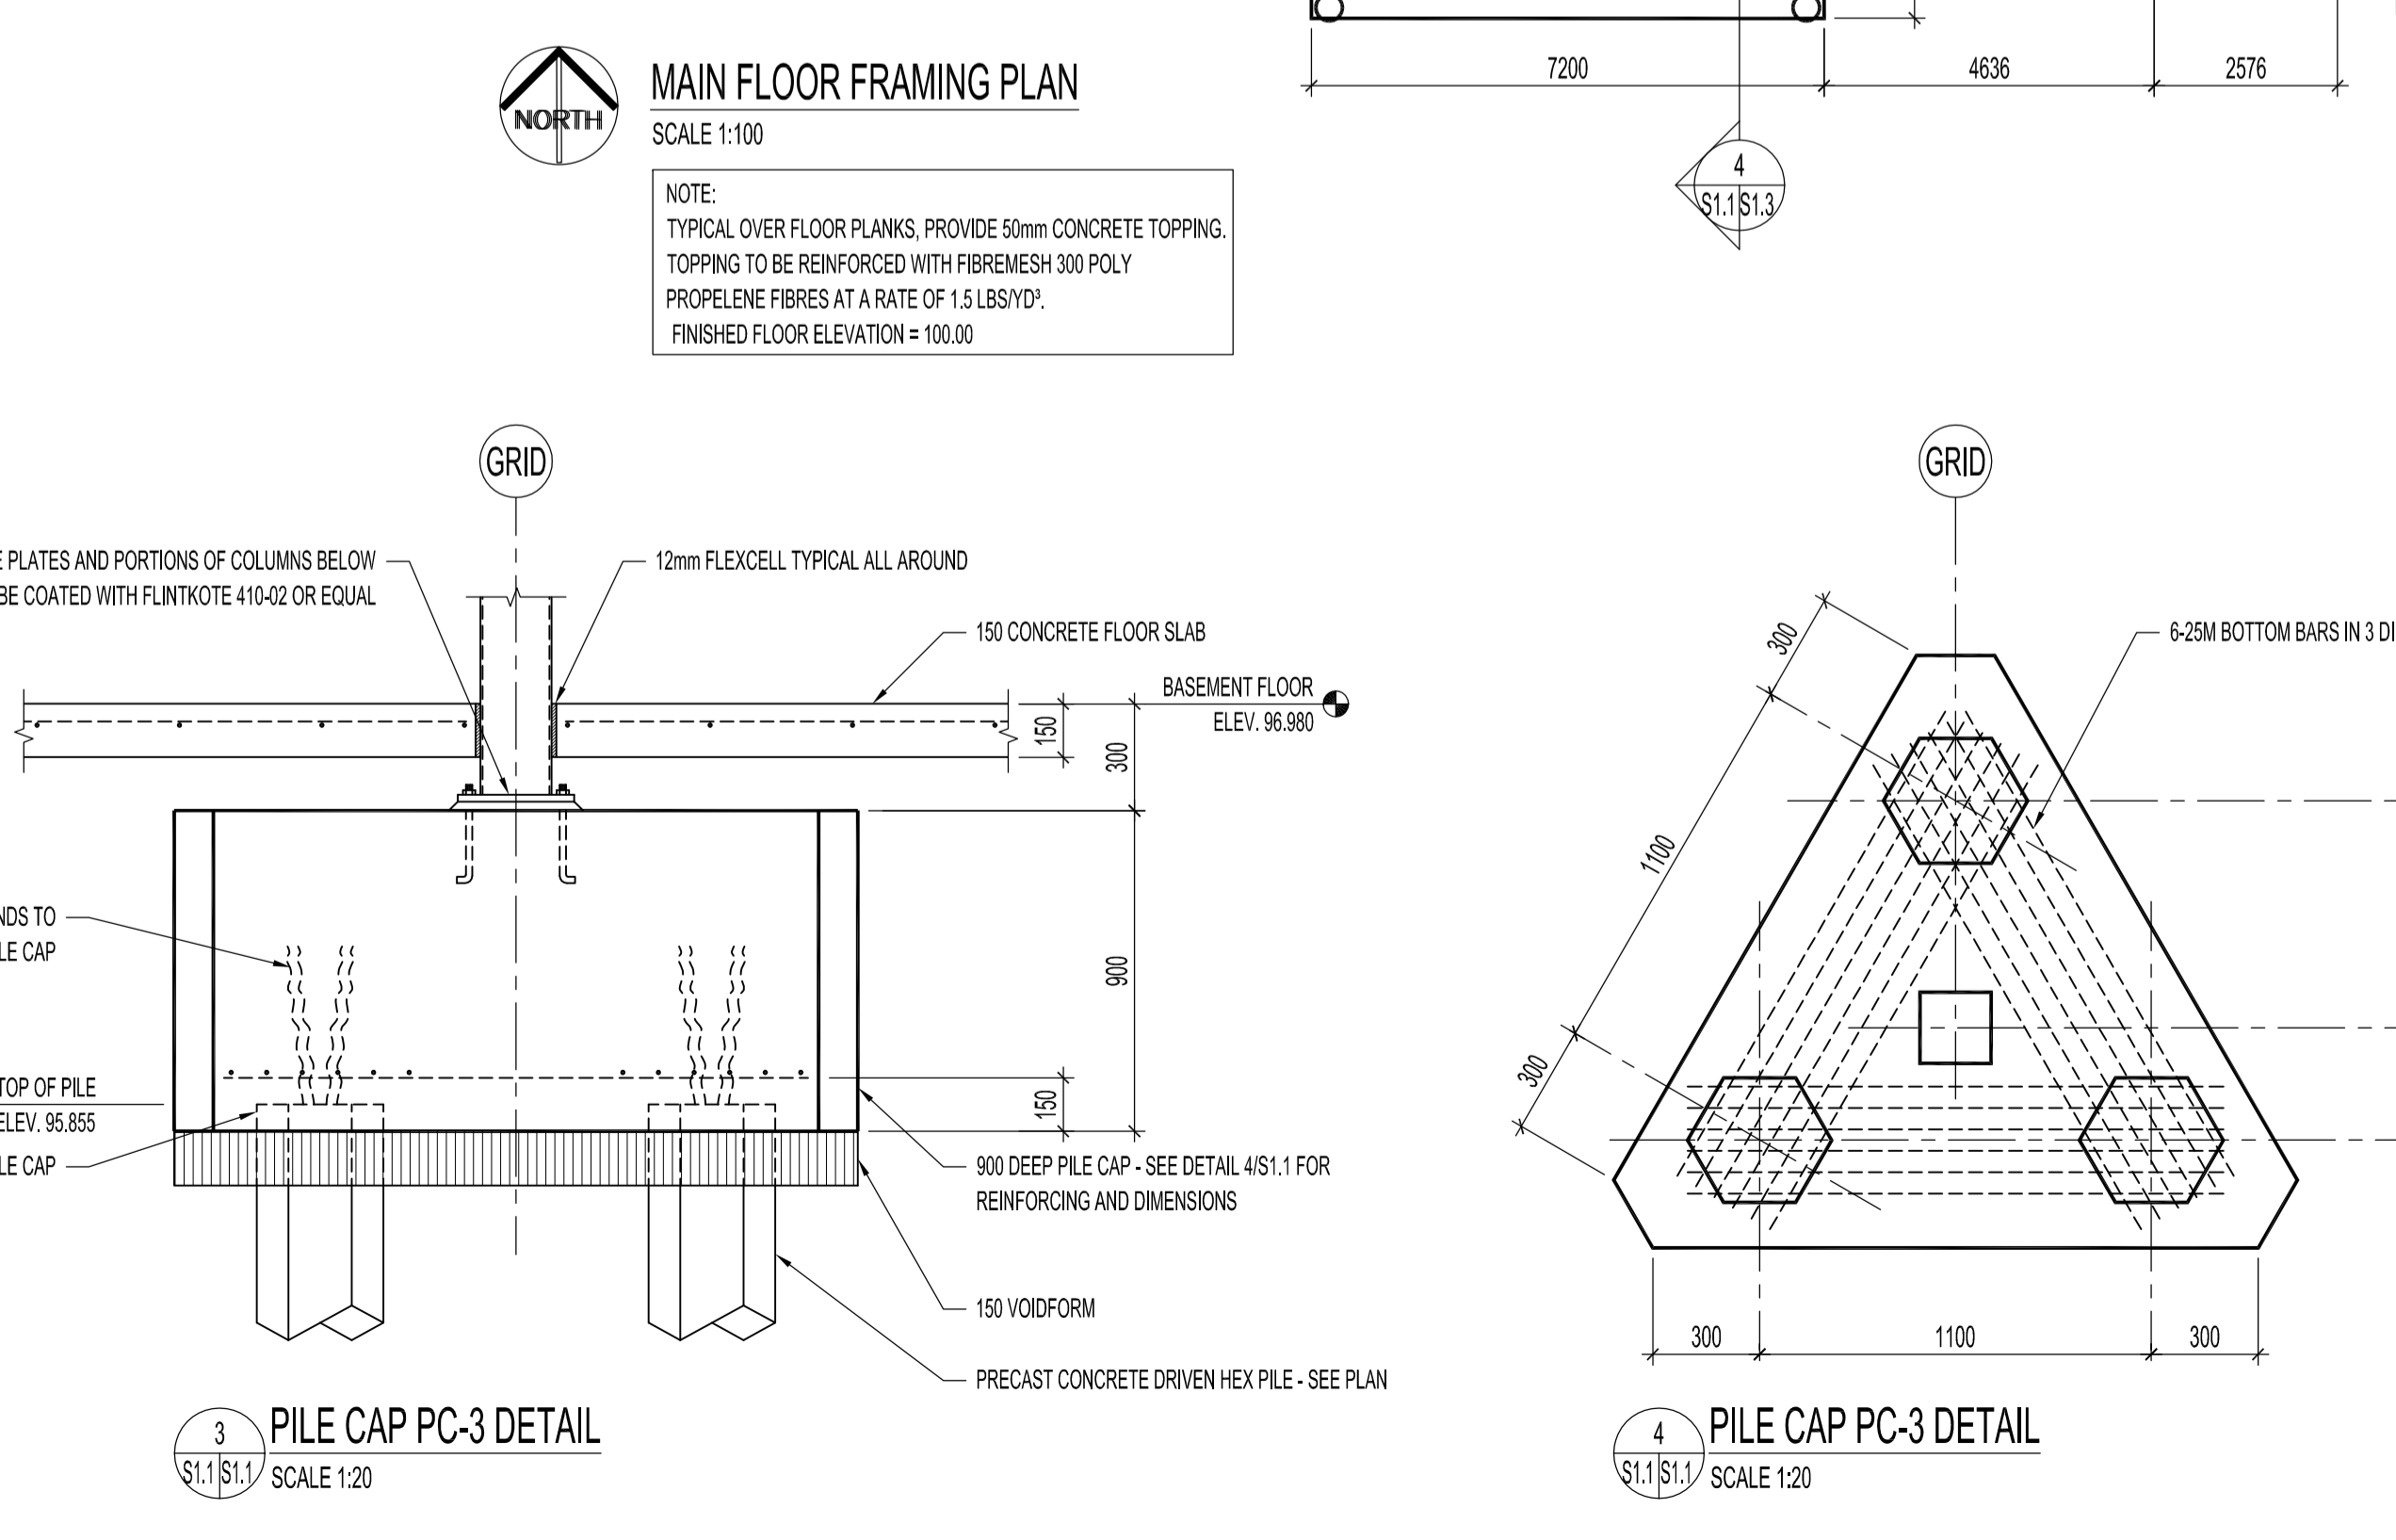


**NOTES:**  
 THESE DRAWINGS SHALL NOT BE SCALED.  
 THE CONTRACTOR SHALL VISIT THE SITE AND SATISFY ONESELF ALL DIMENSIONS, DATUM, AND DETAILED INFORMATION SHOWN ARE CORRECT.  
 THE CONTRACTOR IS TO REVIEW AND COORDINATE ALL ARCHITECTURAL, MECHANICAL, ELECTRICAL AND STRUCTURAL DRAWINGS FOR ADDITIONAL OPENINGS THROUGH FLOORS, WALLS, AND CEILINGS FOR DUCT, PIPE & ELECTRICAL RISERS AND ALL OPENINGS NOT SHOWN ON DRAWINGS.  
 ALL OPENINGS THROUGH FIRE ASSEMBLIES ARE TO BE FIRE STOPPED AND SEALED WITH ULC APPROVED FIRE STOPPING TO MAINTAIN THE INTEGRITY OF THE FIRE SEPARATION, AND PROVIDE A SMOKE-TIGHT BARRIER.  
 ALL PRODUCTS AND MATERIALS TO BE USED AND INSTALLED SHALL CONFORM WITH MANUFACTURERS SPECIFICATIONS & APPLICABLE CODES.

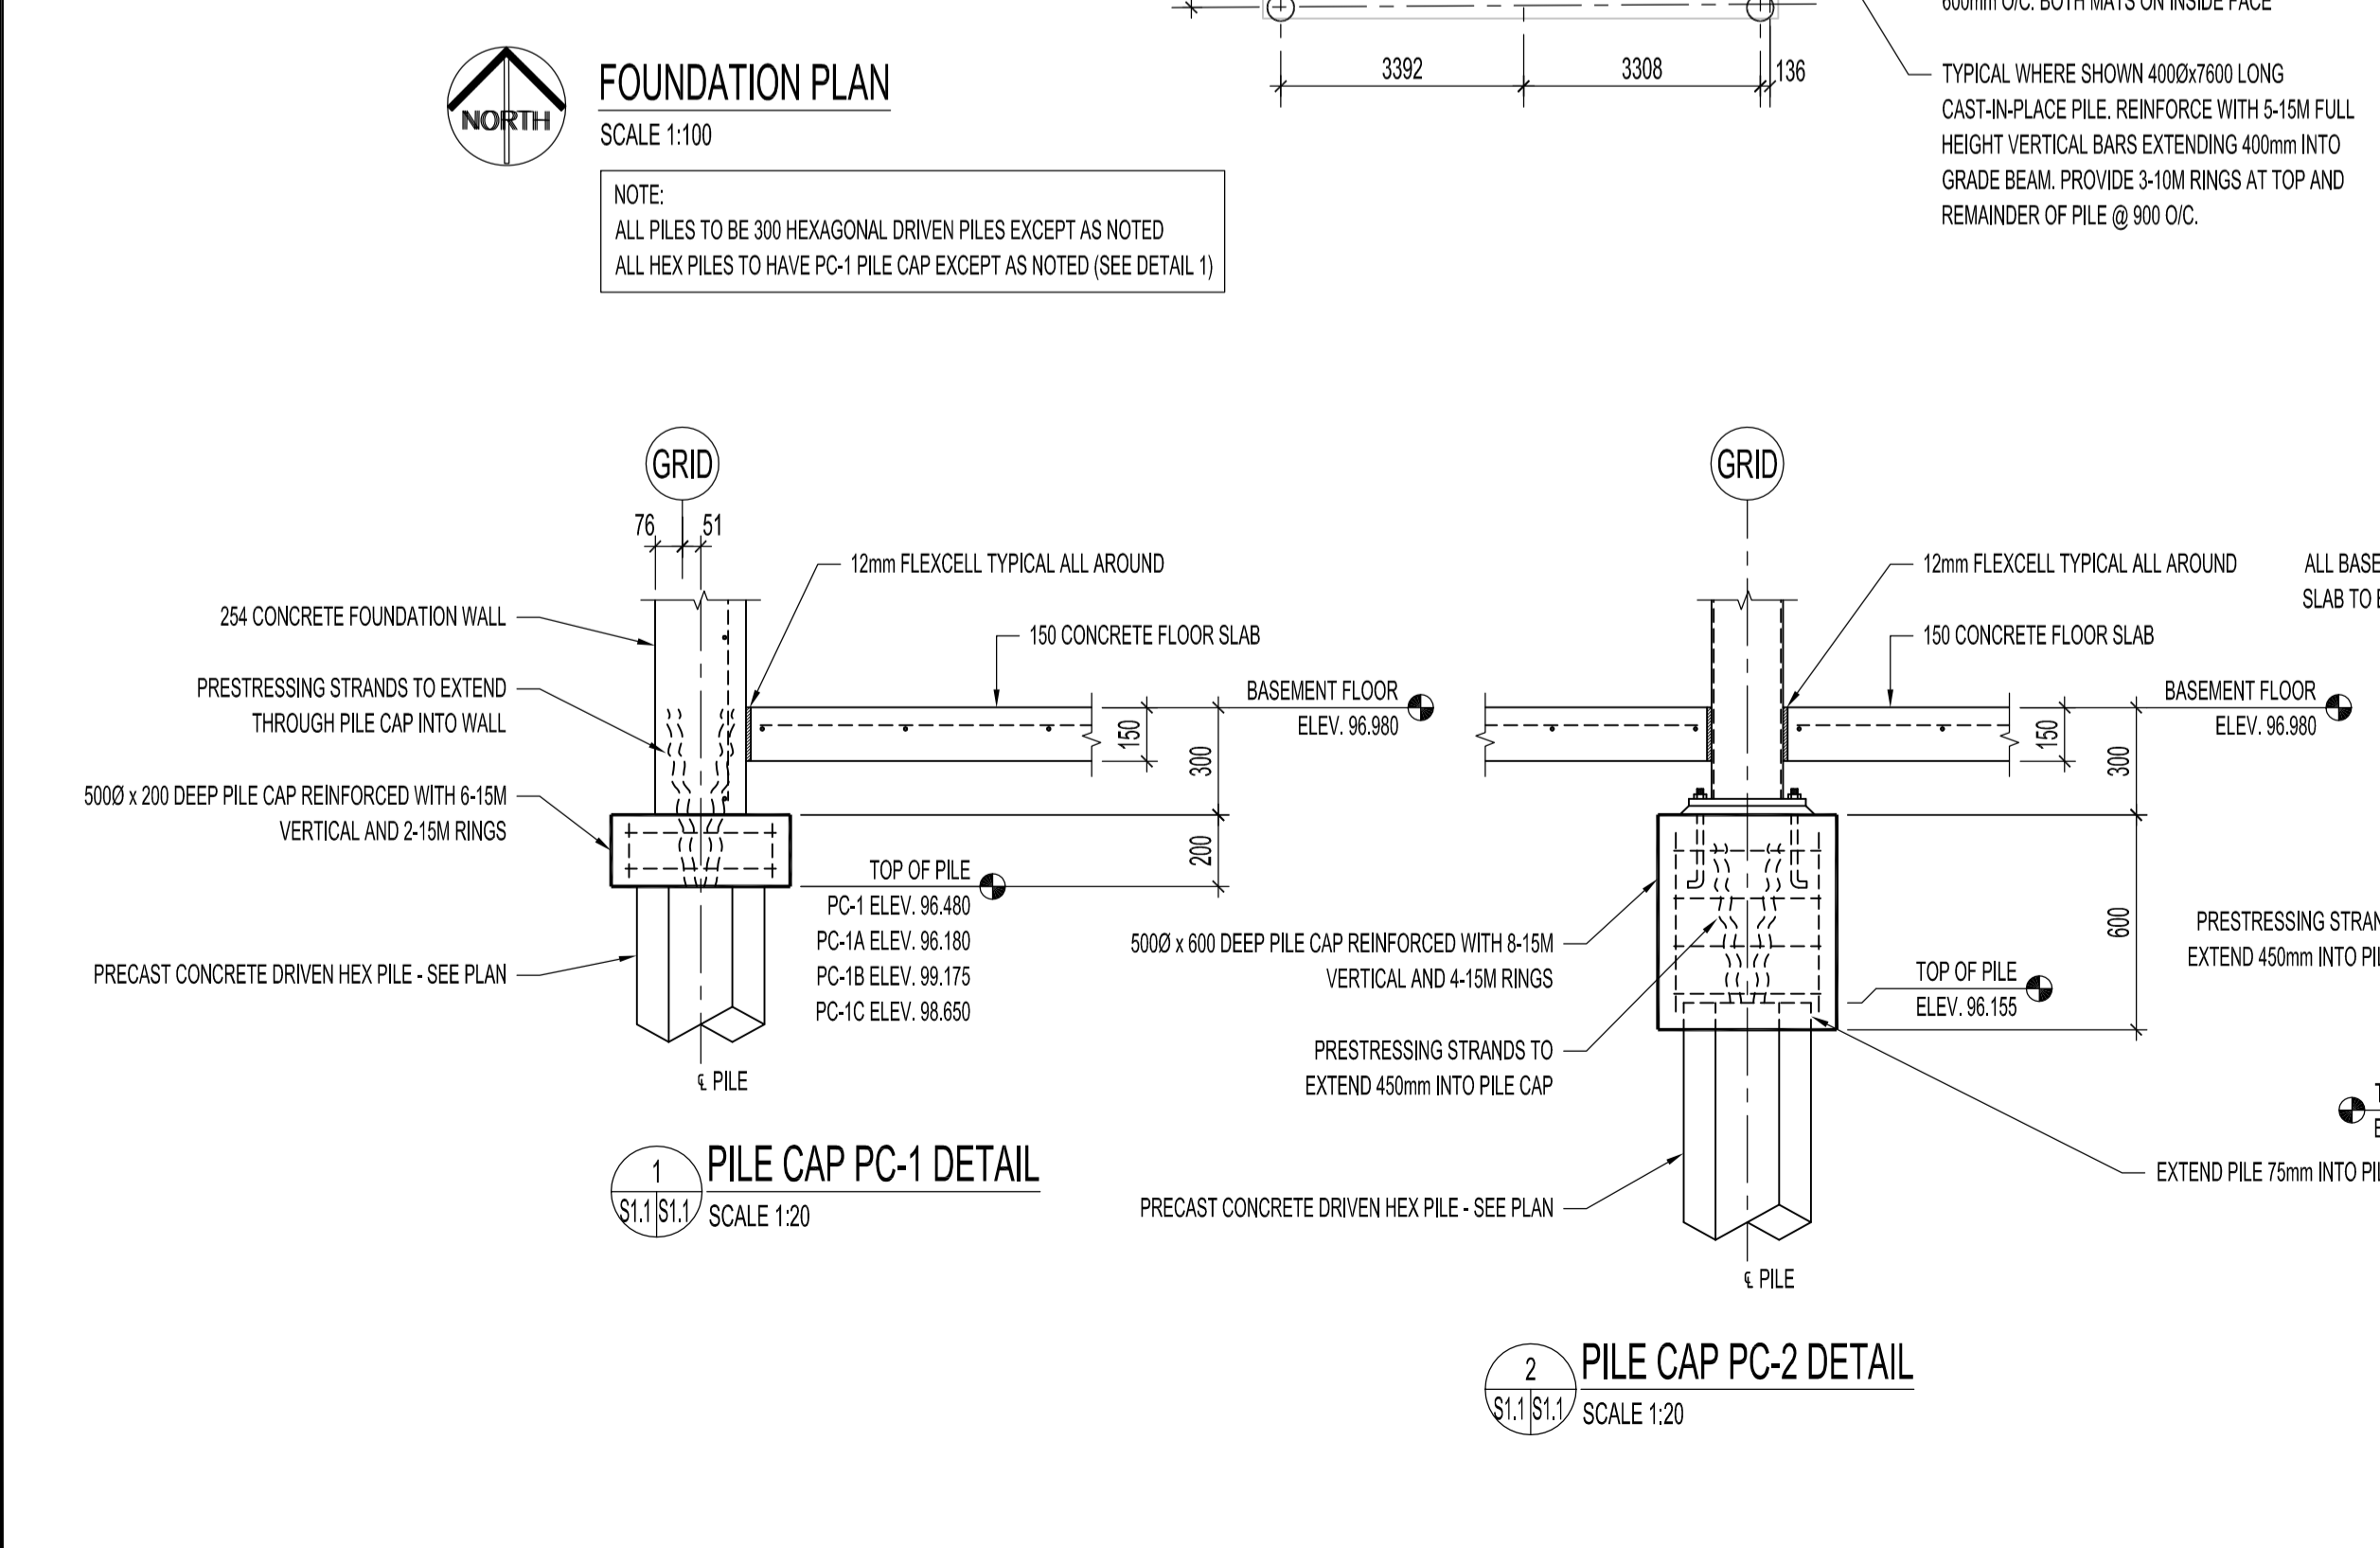

0	ISSUED FOR CONSTRUCTION	JAW	MAR 20 2017
No.	REVISION/DESCRIPTION	BY	DATE

SEAL

**PROFESSIONAL ENGINEER**  
 B.D. NOVAK  
 Mar 20 2017

DRAWN	JAW	CHECKED	BDN	DESIGNED	BDN	APPROVED	BDN
DATE	2016.08.25	USER	APPROVAL				

THE CITY OF WINNIPEG  
 PLANNING, PROPERTY AND DEVELOPMENT DEPARTMENT  
 MUNICIPAL ACCOMMODATIONS DIVISION  
 3-65 GARRY STREET, R3C 4K4

PROJECT  
 BRADY ROAD LANDFILL  
 ADMINISTRATION BUILDING DEVELOPMENT FOR BRADY LANDFILL  
 1777 BRADY ROAD

SHEET TITLE  
 FOUNDATION PLAN AND MAIN FLOOR FRAMING PLAN

SCALE	PROJECT No:	SHEET No:
AS SHOWN	2015-037	S1.1

DRAWING SHEET SIZE: A1 (841mm x 594mm) PLOT 1:1