


ADDRESS: 1539 WAVERLEY STREET PROJECT No: 225-2004 DESCRIPTION: MAIN FLOOR PLAN - WEST END DATE: 2016/07/13 FILE NAME: 01539WV01W

AREA OF WORK

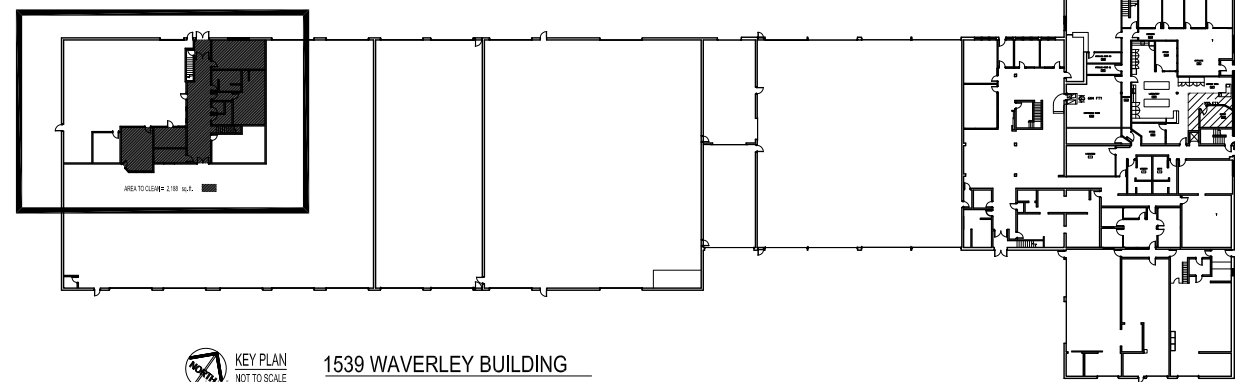


KEY PLAN
NOT TO SCALE

1539 WAVERLEY BUILDING
MAIN FLOOR PLAN:


NOTES:

WAVERLEY STREET

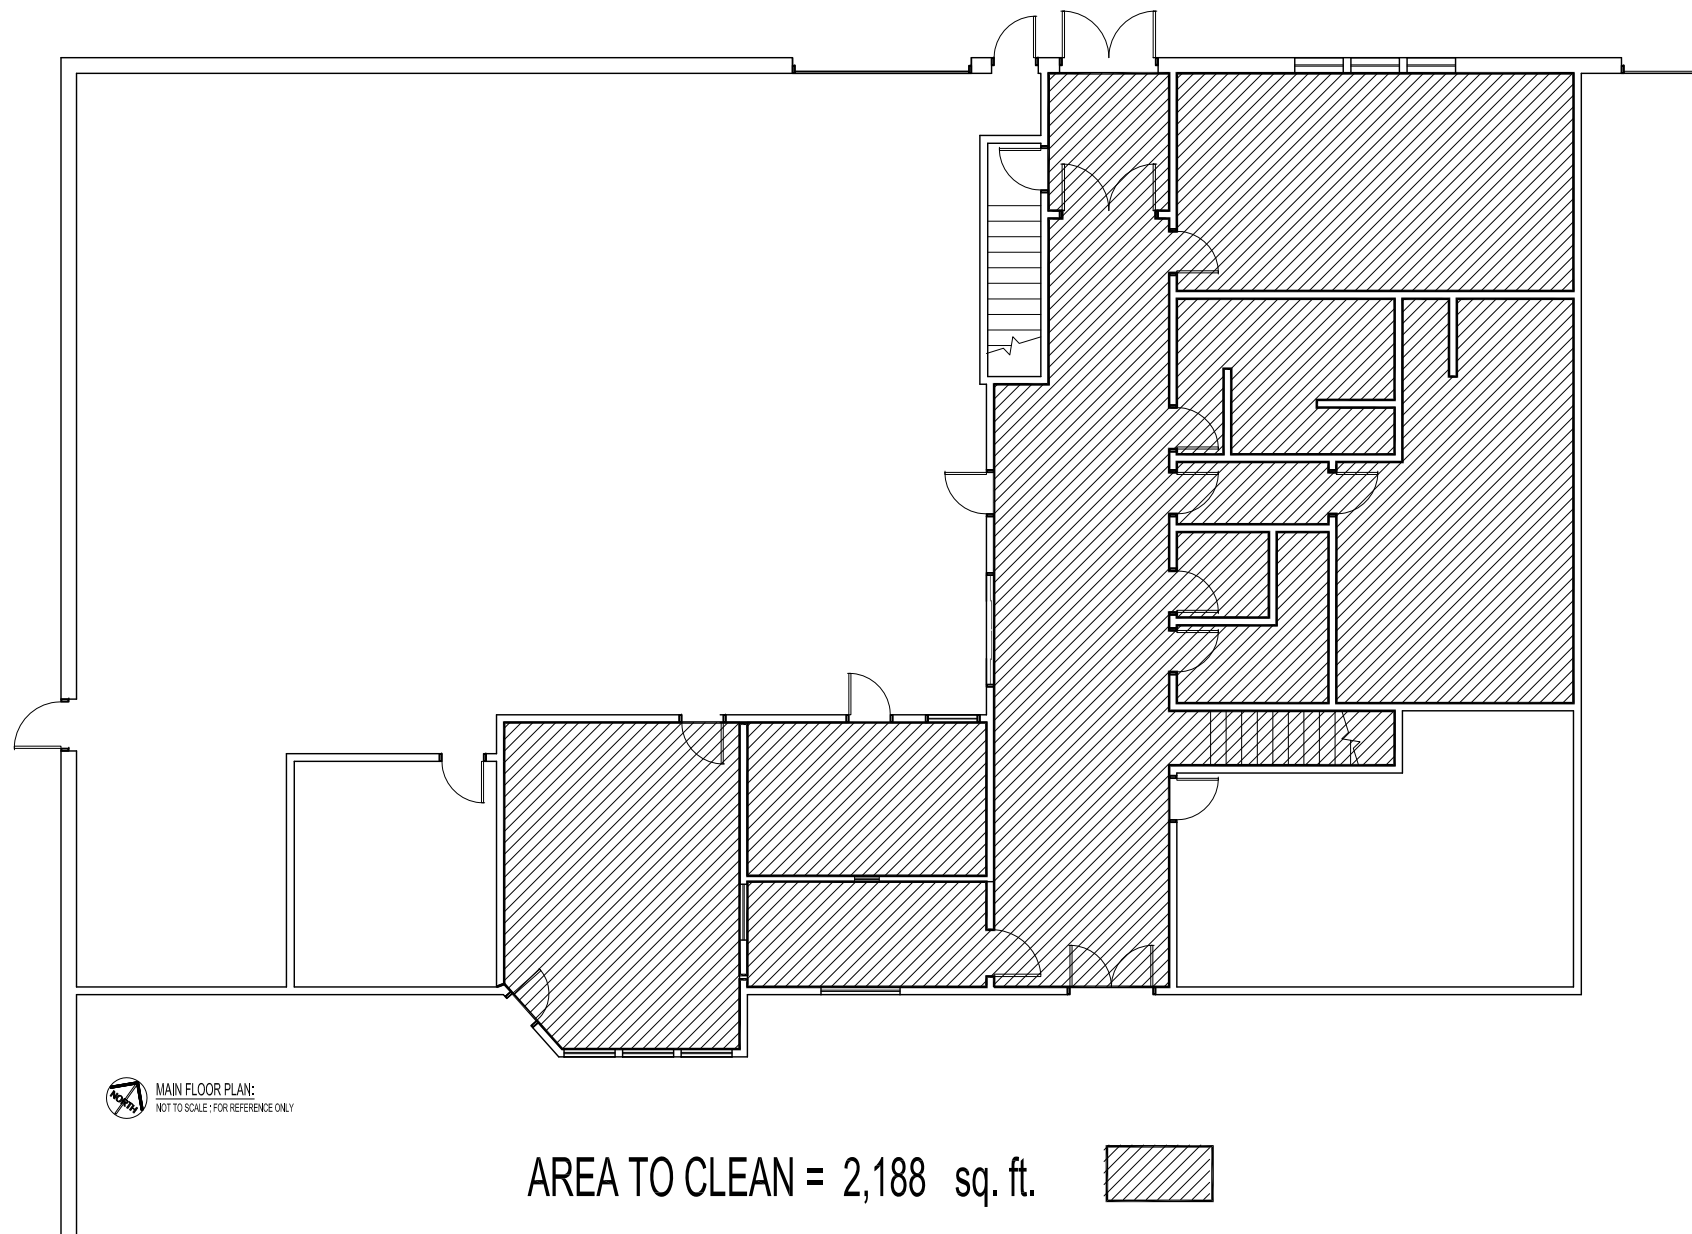

MAIN FLOOR PLAN:
NOT TO SCALE - FOR REFERENCE ONLY

AREA TO CLEAN = 2,188 sq. ft.

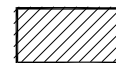

FLOOR PLAN UPDATED JAN. 2002

NO.	REVISION/DESCRIPTION	BY	DATE
SCALE			

DRAWN BY	DATE	CHECKED BY	DATE	APPROVED
	2016/11/13			

CITY OF WINNIPEG
PLANNING, PROPERTY AND
DEVELOPMENT DEPARTMENT
CIVIC ACCOMMODATIONS DIVISION
300 - 65 GARRY ST., R3C 4K4

PROJECT
PUBLIC WORKS SOUTH YARD

1539 WAVERLEY STREET

SHEET FILE
MAIN FLOOR PLAN: WEST END
AREAS TO CLEAN

01539WV01W

SCALE	PROJECT NO.	SHEET NO.
AS SHOWN		A1

DRAWING SHEET SIZE: A1 (1189mm x 841mm) PLOT: 1:1