


Project No. 185 KING STREET




SATURDAY, SUNDAY, & STATUTORY HOLIDAYS (08:00 TO 16:00 HRS.)

2,123 sq.ft.

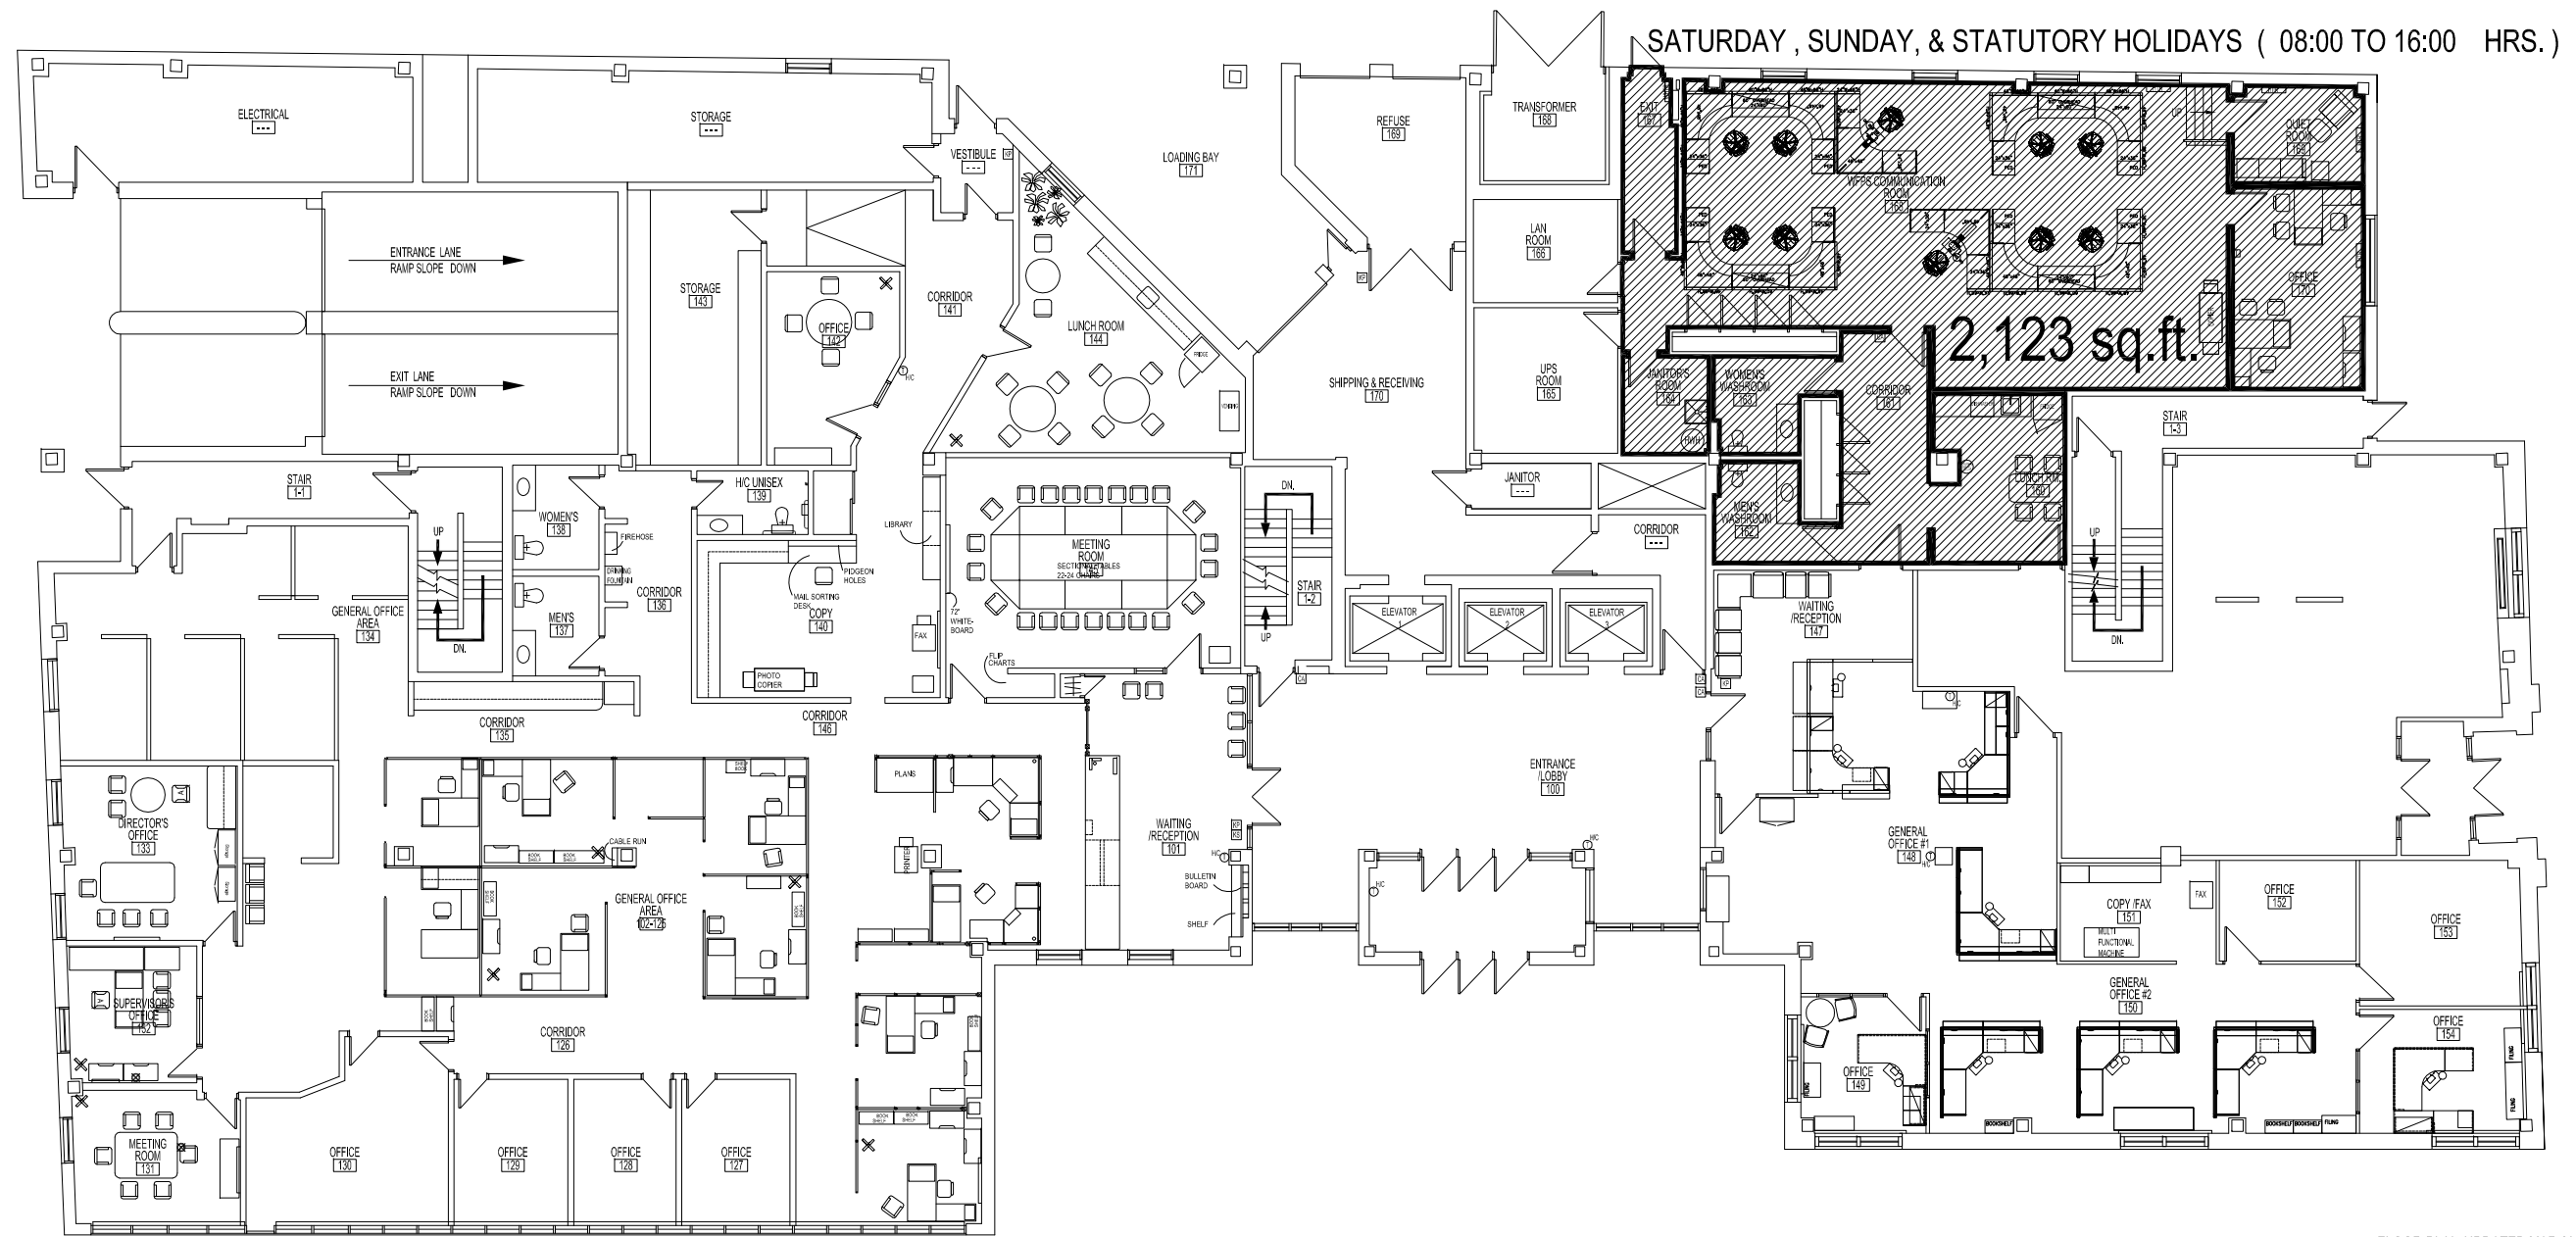

MAIN FLOOR PLAN
 NOT TO SCALE: FOR REFERENCE ONLY

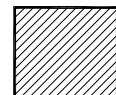


W.F.P.S AREA TO BE CLEANED = 2,123 sq.ft.

SATURDAY, SUNDAY, & STATUTORY HOLIDAYS (08:00 TO 16:00 HRS.)

FLOOR PLAN UPDATED MAR 2015

NO.	REVISION/DESCRIPTION	BY	DATE
SEALS			

DRAWN BY TC	CHECKED BY	APPROVED
DATE 2016.01.12	USER APPROVAL	

 THE CITY OF WINNIPEG
 PLANNING, PROPERTY AND
 DEVELOPMENT DEPARTMENT
 PROJECT 3-65 GARRY STREET
 R3C 4K4

MANDARIN BUILDING
 185 KING STREET

SHEET TITLE
 MAIN FLOOR PLAN
 W.F.P.S. AREAS TO CLEAN
 0185KG01

SCALE NOT TO SCALE	PROJECT NO.	SHEET NO. A2
-----------------------	-------------	-----------------