




GENERAL NOTES

- A. ALL ABANDONED EQUIPMENT AND SERVICES WITHIN AREA OF WORK SHALL BE REMOVED.
- B. THIS BUILDING MAY CONTAIN ASBESTOS. REFER TO FRONT END SPECIFICATIONS FOR FURTHER INFORMATION.
- C. PRIOR TO DEMOLISHING AND REMOVAL OF THE EXISTING EQUIPMENT, COORDINATE WITH THE CITY, RETURN EQUIPMENT TO THE CITY AS REQUIRED.
- D. REFER TO ROOF DETAILS AND SPECIFICATIONS FOR ALL NEW AND CAPPED OPENINGS.
- E. THE WORK AREA IS OCCUPIED 24/7, DURING THE HOURS OF 7:00 AM TO 2:30 PM, IT IS THE BUSIEST TIME FOR THE AREA AND IT IS PREFERRED THAT NO MORE THAN TWO HOIST SPACES ARE IMPACTED BY THE SCOPE OF WORK BUT ADDITIONAL HOISTS MAY BE IMPACTED WITH SUFFICIENT NOTICE AND APPROVAL. DURING THE HOURS OF 2:30 PM TO 7:00 AM, THE AREA IS LESS BUSY AND APPROVAL FOR ADDITIONAL HOISTS TO BE IMPACTED WILL BE MORE EASILY OBTAINED. COORDINATE WITH THE CITY PRIOR TO COMMENCEMENT OF WORK. UPON COMPLETION OF WORK AT THE END OF EACH SHIFT, CLEAN UP THE AREA OF WORK TO ENSURE THE HOISTS ARE NOT IMPACTED.
- F. FOR DRAWING CLARITY, NOT ALL MECHANICAL EQUIPMENT, PIPING AND DUCTWORK HAS BEEN SHOWN.
- G. CAUTION SHOULD BE TAKEN TO PREVENT SILICA RELEASE AND FUMES INSIDE THE GARAGE. IT IS CONTRACTOR RESPONSIBILITY TO MONITOR AND CONTROL SILICA AND FUMES RELEASE AS A SAFETY RISK.

DEMOLITION KEY NOTES ##

- 1. DEMOLISH AND REMOVE UPRIGHT SPRINKLER HEADS COVERING BELOW MECHANICAL EQUIPMENT BEING REMOVED, CONFIRM EXACT LOCATION ON SITE.
- 2. SPRINKLER AT HIGH LEVEL (NOT SHOWN) TO REMAIN.

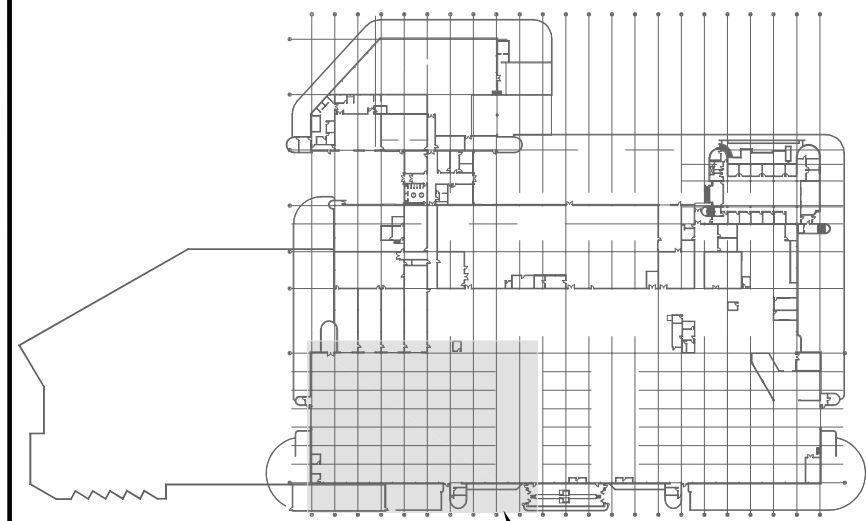

KEY PLAN
SCALE: NTS
AREA OF WORK

4			
3			
2			
1			
0	ISSUED FOR CONSTRUCTION	JH	07/06/22
NO.	Description	BY	DDMMYY

**ENGINEERS
GEOSCIENTISTS**
MANITOBA
Certificate of Authorization
SMS Engineering Ltd.
No. 166

PROVINCE OF MANITOBA
J. T. HOPROCKS
Member
24767
June 22
REGISTERED PROFESSIONAL ENGINEER

SMS Engineering
770 Bradford Street Winnipeg, Canada (204) 775-0291
20-349-01

Winnipeg Transit

Project Title
TRANSIT MAINTENANCE AND REPAIR BUILDING MECHANICAL UPGRADE - WEST HIGH BAY
WINNIPEG MANITOBA

Drawing Title
PARTIAL MAIN FLOOR PLAN - FIRE PROTECTION - DEMOLITION

Drawn By RNS	Checked By XZ	Approved By JH
Scale 1/16"=1'-0"	Date JUNE 2022	Project No. 20-349-01
Revision Number 0	Drawing Number M1.3	Sheet Order 3 OF 10

FILE NAME AND PATH: C:\PROJECTS\20200200-349-Transit Maintenance & Repair\3-D CAD\Rev\10.5\Work\Phase 01\00349_M1.3_FPK_1.dwg
 LAYOUT: M1.3
 LAST SAVED BY: rns
 DATE FILED: 2022-06-22 10:22:22 AM

1 PARTIAL MAIN FLOOR PLAN - FIRE PROTECTION - DEMOLITION
SCALE: 1/16"=1'-0"