


1 FOURTH FLOOR - DEMOLITION PLAN
A1.4 SCALE: 1/16"=1'-0"

DEMOLITION NOTES

- 1 REMOVE / LOOSEN EXISTING RADIATORS FOR EXISTING CARPET REMOVAL AND REPLACEMENT AS REQUIRED. CONTRACTOR TO RE-INSTALL.
- 2 REMOVE EXISTING CARPET TILE AND RUBBER/CARPET BASE FROM AREAS NOTED ON DRAWING. PATCH & REPAIR FLOOR TO MAKE READY FOR NEW CARPET TILE.
- 3 REMOVE RUBBER BASE ON COLUMNS WHERE EXISTING PATCH & REPAIR COLUMNS WHERE REQUIRED TO MAKE READY FOR NEW RUBBER BASE.
- 4 EXISTING RUBBER FLOORING TO REMAIN. MAINTAIN EXISTING TRANSITION STRIP IF FEASIBLE.
- 5 EXISTING VINYL SHEET FLOOR TO REMAIN. MAINTAIN EXISTING TRANSITION STRIP IF FEASIBLE.
- 6 EXISTING CONCRETE TO REMAIN. MAINTAIN EXISTING TRANSITION STRIP IF FEASIBLE.
- 7 EXISTING SERVICE DESK MILLWORK TO BE DISMANTLED AND DISPOSED OF BY CONTRACTOR.
- 8 REMOVE EXISTING RUBBER FLOORING AND TRANSITION UNDER CIRCULATION DESK - RETAIN FOR REUSE IF FEASIBLE.
- 9 CONTRACTOR IS RESPONSIBLE FOR DISMANTLING ANY MILLWORK THAT CANNOT BE MOVED IN ONE PIECE. STORING AND REASSEMBLING IN ORIGINAL LOCATION UPON COMPLETION OF CARPET INSTALLATION. CONTRACTOR TO SITE CONFIRM LOCATIONS.

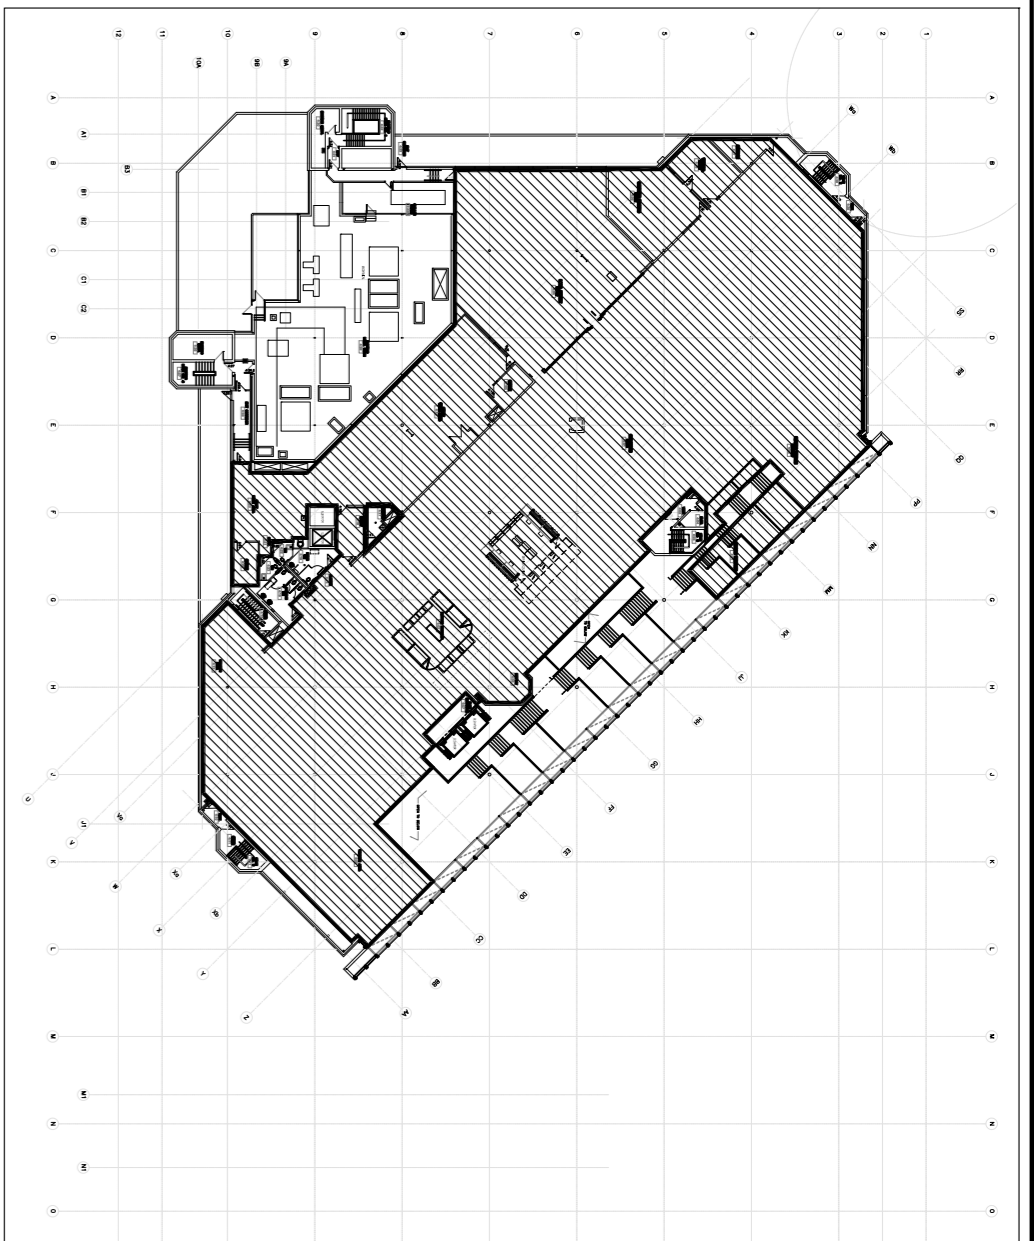

KEY PLAN
SCALE: 1/8"=1'-0"

DEMOLITION DRAWING LEGEND

- EXISTING DOORS
- EXISTING DOOR TO BE REMOVED
- EXISTING WALLS
- DEMOLITION DRAWING NOTE
- DEMOTES AREA NOT IN CONTRACT/ EXISTING FLOORING TO REMAIN

NOTES :

THESE DRAWINGS SHALL NOT BE SCALED.
THE CONTRACTOR SHALL VISIT THE SITE AND VERIFY ALL DIMENSIONS, DATA AND DETAILED INFORMATION SHOWN ARE CORRECT.
THE CONTRACTOR IS TO REVIEW AND COORDINATE ALL ARCHITECTURAL, MECHANICAL, ELECTRICAL AND STRUCTURAL DRAWINGS FOR ADDITIONAL OPENINGS THROUGH FLOORS, WALLS AND CEILING STRUCTURE, FIRE ELECTRICAL RISERS AND ALL OPENINGS NOT SHOWN ON DRAWINGS.
ALL OPENINGS THROUGH FIRE ASSEMBLIES ARE TO BE FIRE STOPPED AND SEALED WITH UL-C APPROVED FIRE STOPPING TO MAINTAIN THE INTEGRITY OF THE FIRE SEPARATION AND PROVIDE A SMOKE-TIGHT BARRIER.
ALL PRODUCTS AND MATERIALS TO BE USED AND INSTALLED SHALL CONFORM WITH MANUFACTURER'S SPECIFICATIONS & APPLICABLE CODES.
THE CONTRACTOR SHALL BE RESPONSIBLE FOR PATCH AND MAKE GOOD ALL EXISTING CONSTRUCTION DEFECTS BY THE REMOVAL OF ALL ITEMS FORMING THE PART OF THE DEMOLITION WORK.
WHERE NEW FLOORING AND BASE IS TO BE INSTALLED IN EXISTING AREAS REFER TO FLOOR PLAN AND ROOM SCHEDULE. THE EXISTING FLOORING SURFACE AND BASE MUST BE REMOVED UNLESS OTHERWISE NOTED. ALL FLOOR SURFACES SHALL BE PREPARED IN ACCORDANCE TO MANUFACTURER'S RECOMMENDATIONS FOR INSTALLATION OF NEW FLOOR.
WHERE REMAINING OF EXISTING WALLS IS INDICATED ON THE ROOM SCHEDULE THESE WALLS MUST BE CLEANED OF ANY EXISTING WALL COVERING, PATCHES & REPAIRS TO ACCEPT NEW MATERIAL, UNLESS OTHERWISE NOTED.

NO.	REVISION/DESCRIPTION	BY	DATE
0	ISSUED FOR CONSTRUCTION	CEA	02.18.2022
0	ISSUED FOR FINAL CLIENT APPROVAL	CEA	11.04.2021
0	ISSUED FOR CLIENT REVIEW	CEA	10.29.2021

DRAWN BY	CHECKED BY	APPROVED
CEA	USER APPROVAL	
DATE		
2022.02.15		

CITY OF WINNIPEG
ASSETS & PROJECT MANAGEMENT DEPARTMENT
MUNICIPAL ACCOMMODATIONS DIVISION
4th FLOOR, 185 KINGS ST., WINNIPEG, MANITOBA, R3B 1J1

PROJECT
TENDER NO. 139-2022
INTERIOR RENOVATIONS FOR
MILLENNIUM LIBRARY
251 DONALD STREET

SHEET TITLE
FOURTH FLOOR
DEMOLITION PLAN AND NOTES

SCALE PROJECT NO. SHEET NO.
AS SHOWN 2021-059 A1.4
DRAWING SHEET SIZE: A1 (84" from x 584mm) PLOT 1:1