



THE CITY OF WINNIPEG

PLANNING, PROPERTY, AND DEVELOPMENT DEPARTMENT


WATERWAYS BRANCH

LYNDALE DRIVE: EROSION PROTECTION AND PATHWAY CONSTRUCTION

HIGHFIELD STREET TO BIRCHDALE AVENUE

BID OPPORTUNITY No. 815-2022

TENDER DRAWING

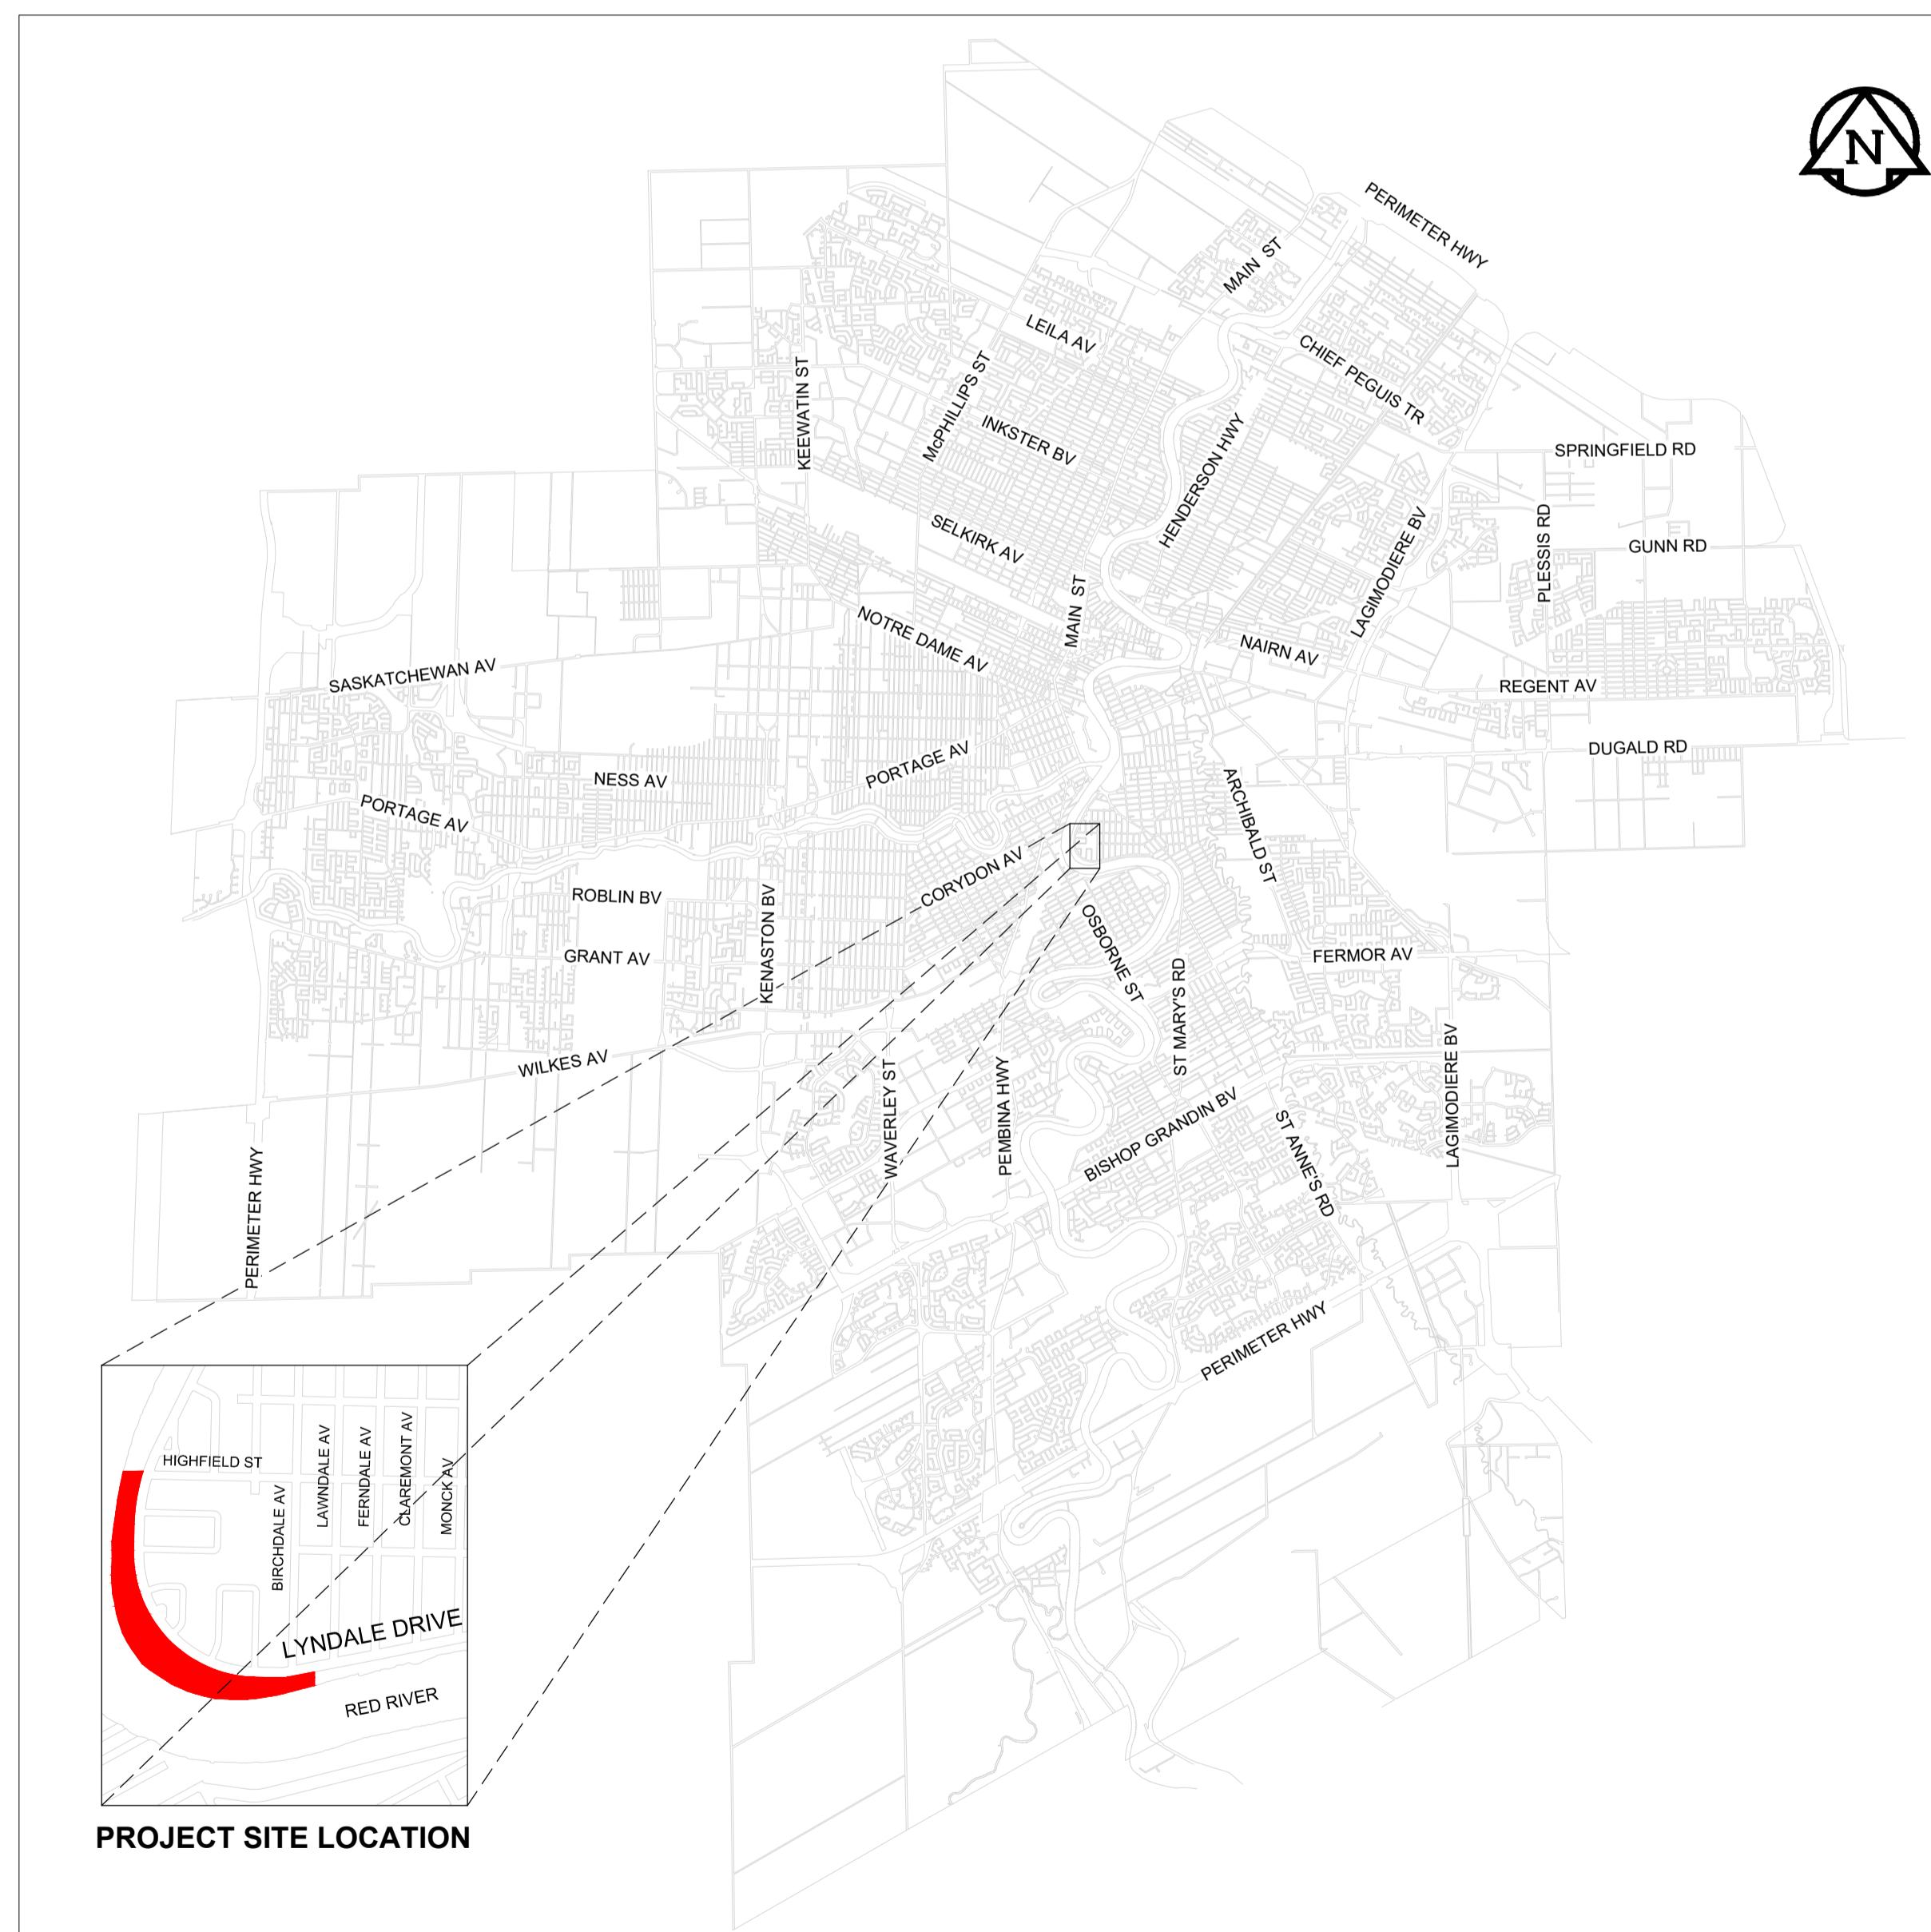

DRAWING LIST

DRAWING NUMBER	DESCRIPTION
00	COVER SHEET AND LOCATION PLAN
01	EXISTING CONDITIONS - PLAN VIEW
02	EROSION PROTECTION - PLAN VIEW
03	EROSION PROTECTION - SECTIONS
04	PATHWAY AND PARK SPACE UPGRADES - OVERALL PLAN
05	PATHWAY UPGRADES - LARCHWOOD PLACE AND CEDAR PLACE GRADING PLAN
06	RIVERBANK PATHWAY AND DOCK LANDING GRADING PLAN
07	RIVER ACCESS, LARCHWOOD PATH & CEDAR PATH MATERIALS & PLANTING PLAN
08	NORTH ACCESS POINT PLANTING PLAN & DOCK LANDING PLAN & DETAILS
09	CABLE CONCRETE MATS PLAN & DETAILS
10	DETAILS



**ENGINEERS
GEOLOGISTS
MANITOBA**

Certificate of Authorization
TREK GEOTECHNICAL INC.
 No. 4877 DATE: 2022/11/04

LOCATION PLAN

SCALE: 1:100,000

RELEASED FOR CONSTRUCTION BY:

PROJECT ENGINEER _____

DATE _____

COVER SHEET AND LOCATION PLAN	
CITY DRAWING No. PPD-WAT-815-2022-00	REV 0
CONSULTANT NO.	