



1 PLAN - TYNDAL STONE BLOCK LETTERS BASE FOOTPRINT
L2.3 SCALE : 1:20

SHADED AREA INDICATES PORTION OF BLOCK IN CONTACT W/CONC. FOUNDATION
FOUNDATION - SEE STRUCTURAL

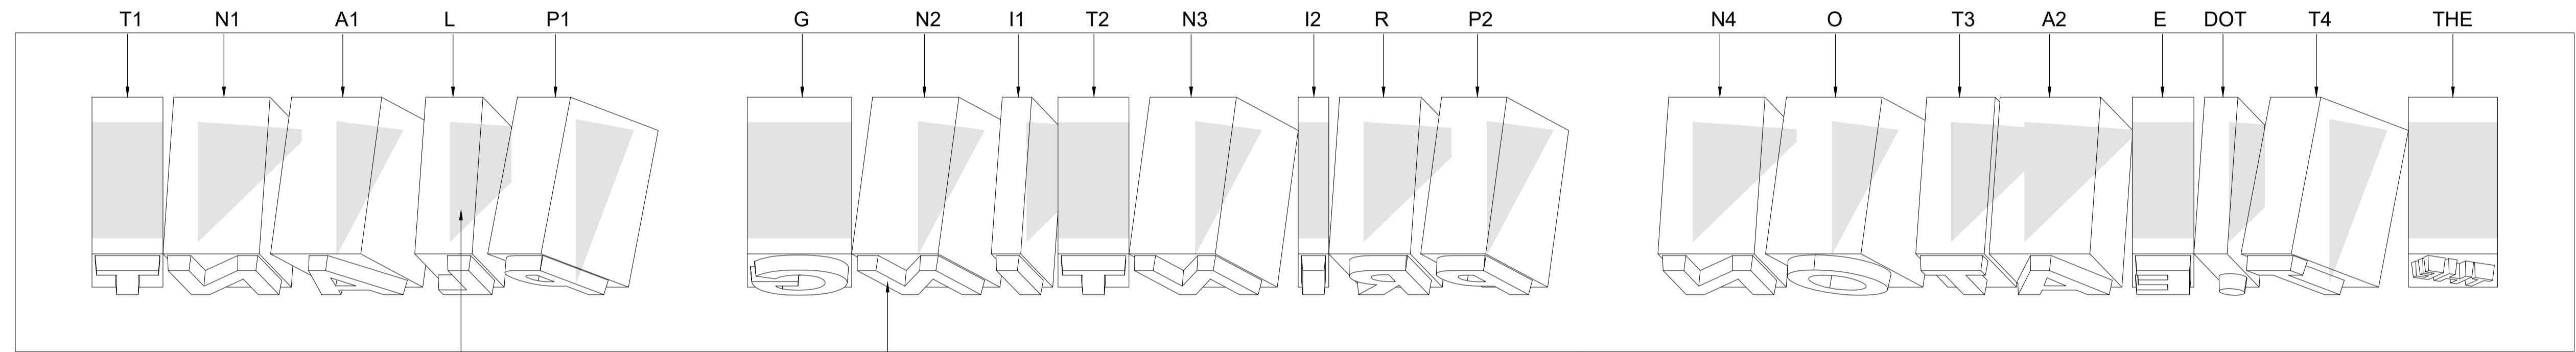

1 PLAN - TOP VIEW
L2.3 SCALE : 1:20

SHADED AREA INDICATES PORTION OF BLOCK IN CONTACT W/CONC. FOUNDATION
FACE OF TYNDAL STONE BLOCKS
FOUNDATION - SEE STRUCTURAL

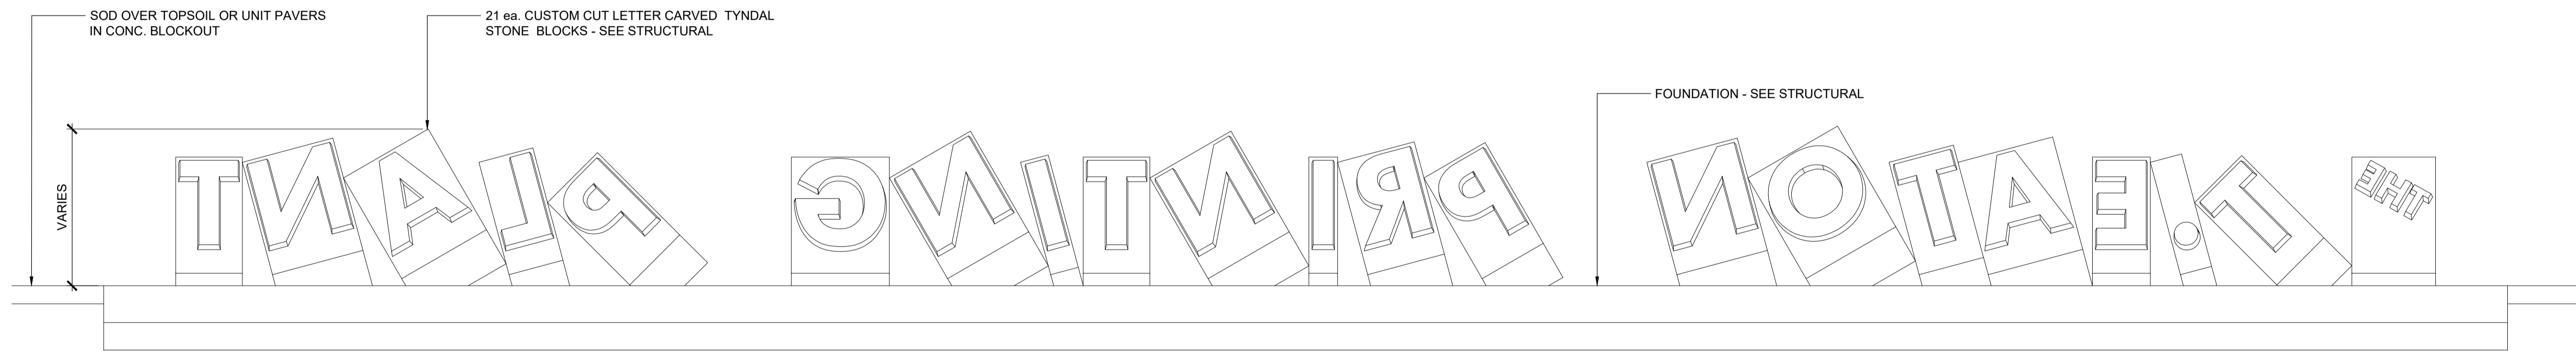

1 FRONT ELEVATION
L2.3 SCALE : 1:20

FOUNDATION - SEE STRUCTURAL

LOCATIONS APPROVED UNDERGROUND STRUCTURES

SIGNED BY: _____ DATE: _____
SUVP UG STRUCTURES

LOCATION OF UNDERGROUND STRUCTURES AS SHOWN ARE BASED ON THE BEST INFORMATION AVAILABLE BUT NO GUARANTEE IS GIVEN THAT ALL EXISTING UTILITIES ARE SHOWN OR THAT THE GIVEN LOCATIONS ARE EXACT CONFIRMATION OF EXISTENCE AND EXACT LOCATION OF ALL SERVICES MUST BE OBTAINED FROM THE INDIVIDUAL UTILITIES BEFORE PROCEEDING

NO.	REVISIONS	DATE	BY
0	ISSUED FOR CONSTRUCTION	12-13-2023	JH

DESIGNED BY: JH	CHECKED BY: JH
DRAWN BY: JH	APPROVED BY: JH
NOR SCALE: AS NOTED	RELEASED FOR CONSTRUCTION
VERTICAL: AS NOTED	
DATE: 12-13-2023	DATE: -

CONSULTANT ACAD DWG. NO. L2.3

THE CITY OF WINNIPEG
PLANNING, PROPERTY AND DEVELOPMENT
PLANNING AND URBAN DESIGN DIVISION

EAST EXCHANGE - OSEREDOK PARK
& WATERFRONT LETTERS
WATERFRONT LETTERS
DETAILS 1

CITY DRAWING NUMBER
SHEET 5 OF 9
BID NO. 1035-2023

NOTE: These design documents are prepared solely for the use by the party with whom the design professional has entered into a contract and there are no representations of any kind made by the design professional to any party with whom the design professional has not entered into a contract.