

TOTAL AREA TO BE CLEANED = 44,690 SQ. FT. 

NB:
SECTION OF READING TERRACE BETWEEN
FIRST AND SECOND FLOOR S
IS INCLUDED ON MAIN FLOOR TOTAL.


FILE NAME: E251DN01_135-2019.rvt

DATE: 2019.03.08

DESCRIPTION: MAIN FLOOR PLAN


PROJECT No:

ADDRESS: 251 DONALD STREET

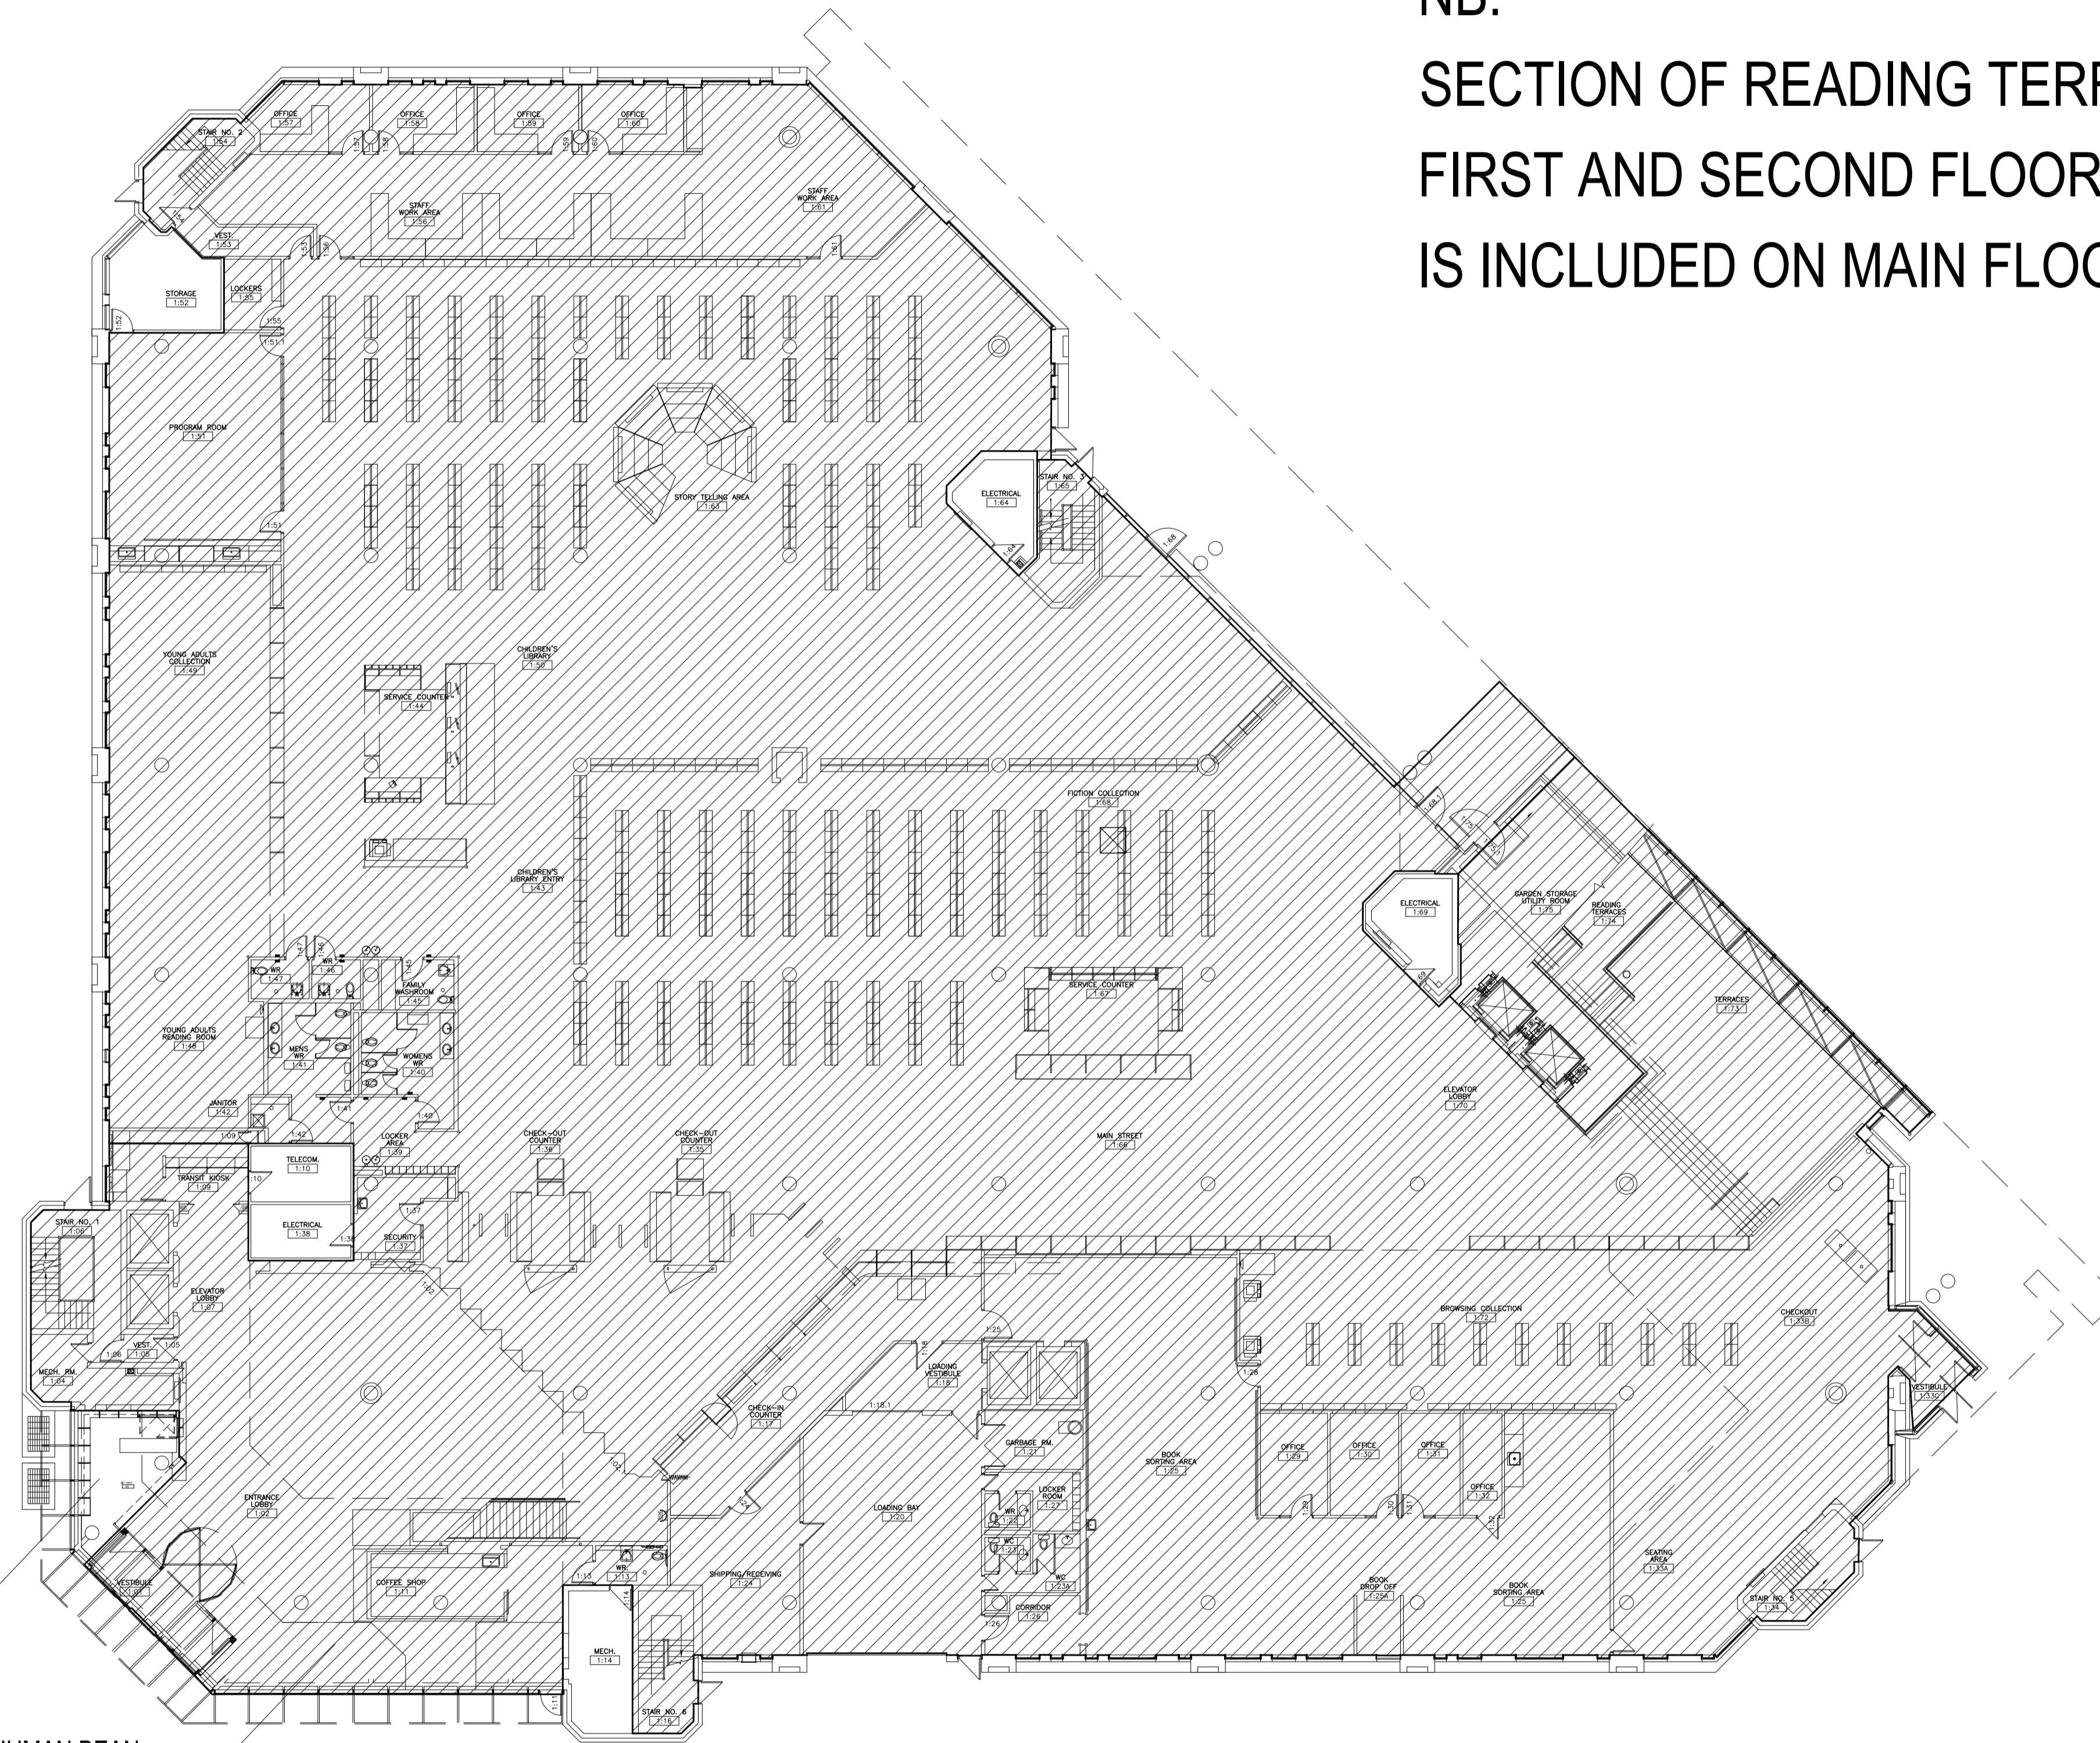

BEST OF FRIENDS GIFT SHOP

HUMAN BEAN COFFEE & TEA

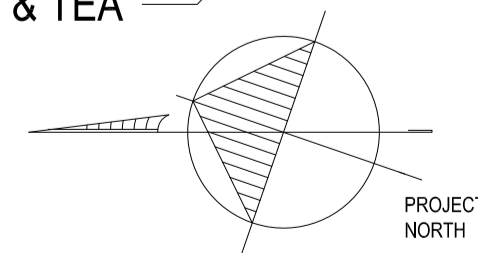


MAIN FLOOR PLAN
NOT TO SCALE

CANOPY / VESTIBULE ENTRANCE, GIFT SHOP,
TRANSIT KIOSK, UPDATED 2013.06.18 MMK

SOUTH CHECKOUT EXIT, UPDATED 2013.10.28 MMK

NO.	REVISION / DESCRIPTION	BY	DATE
SEALS			

DRAWN BY	SFC	CHECKED BY	APPROVED
DATE	2019.03.08	USER APPROVAL	

 CITY OF WINNIPEG
PLANNING, PROPERTY &
DEVELOPMENT DEPARTMENT
CIVIC ACCOMMODATIONS DIVISION
300 - 65 GARRY ST. R3C 4K4

PROJECT
MILLENNIUM LIBRARY

251 DONALD STREET

SHEET TITLE
MAIN FLOOR PLAN
AREAS TO CLEAN

ITEM No.1A
RFP # 491-2023

SCALE	PROJECT NO.	SHEET NO.
AS SHOWN		A1