


FILE NAME: 0266GM01_A2_R0
 DATE: 2019.08.16
 SHEET TITLE: PARTIAL MAIN FLOOR PLAN
 PROJECT No: 266 GRAHAM AVENUE
 ADDRESS: 266 GRAHAM AVENUE

NOTES:

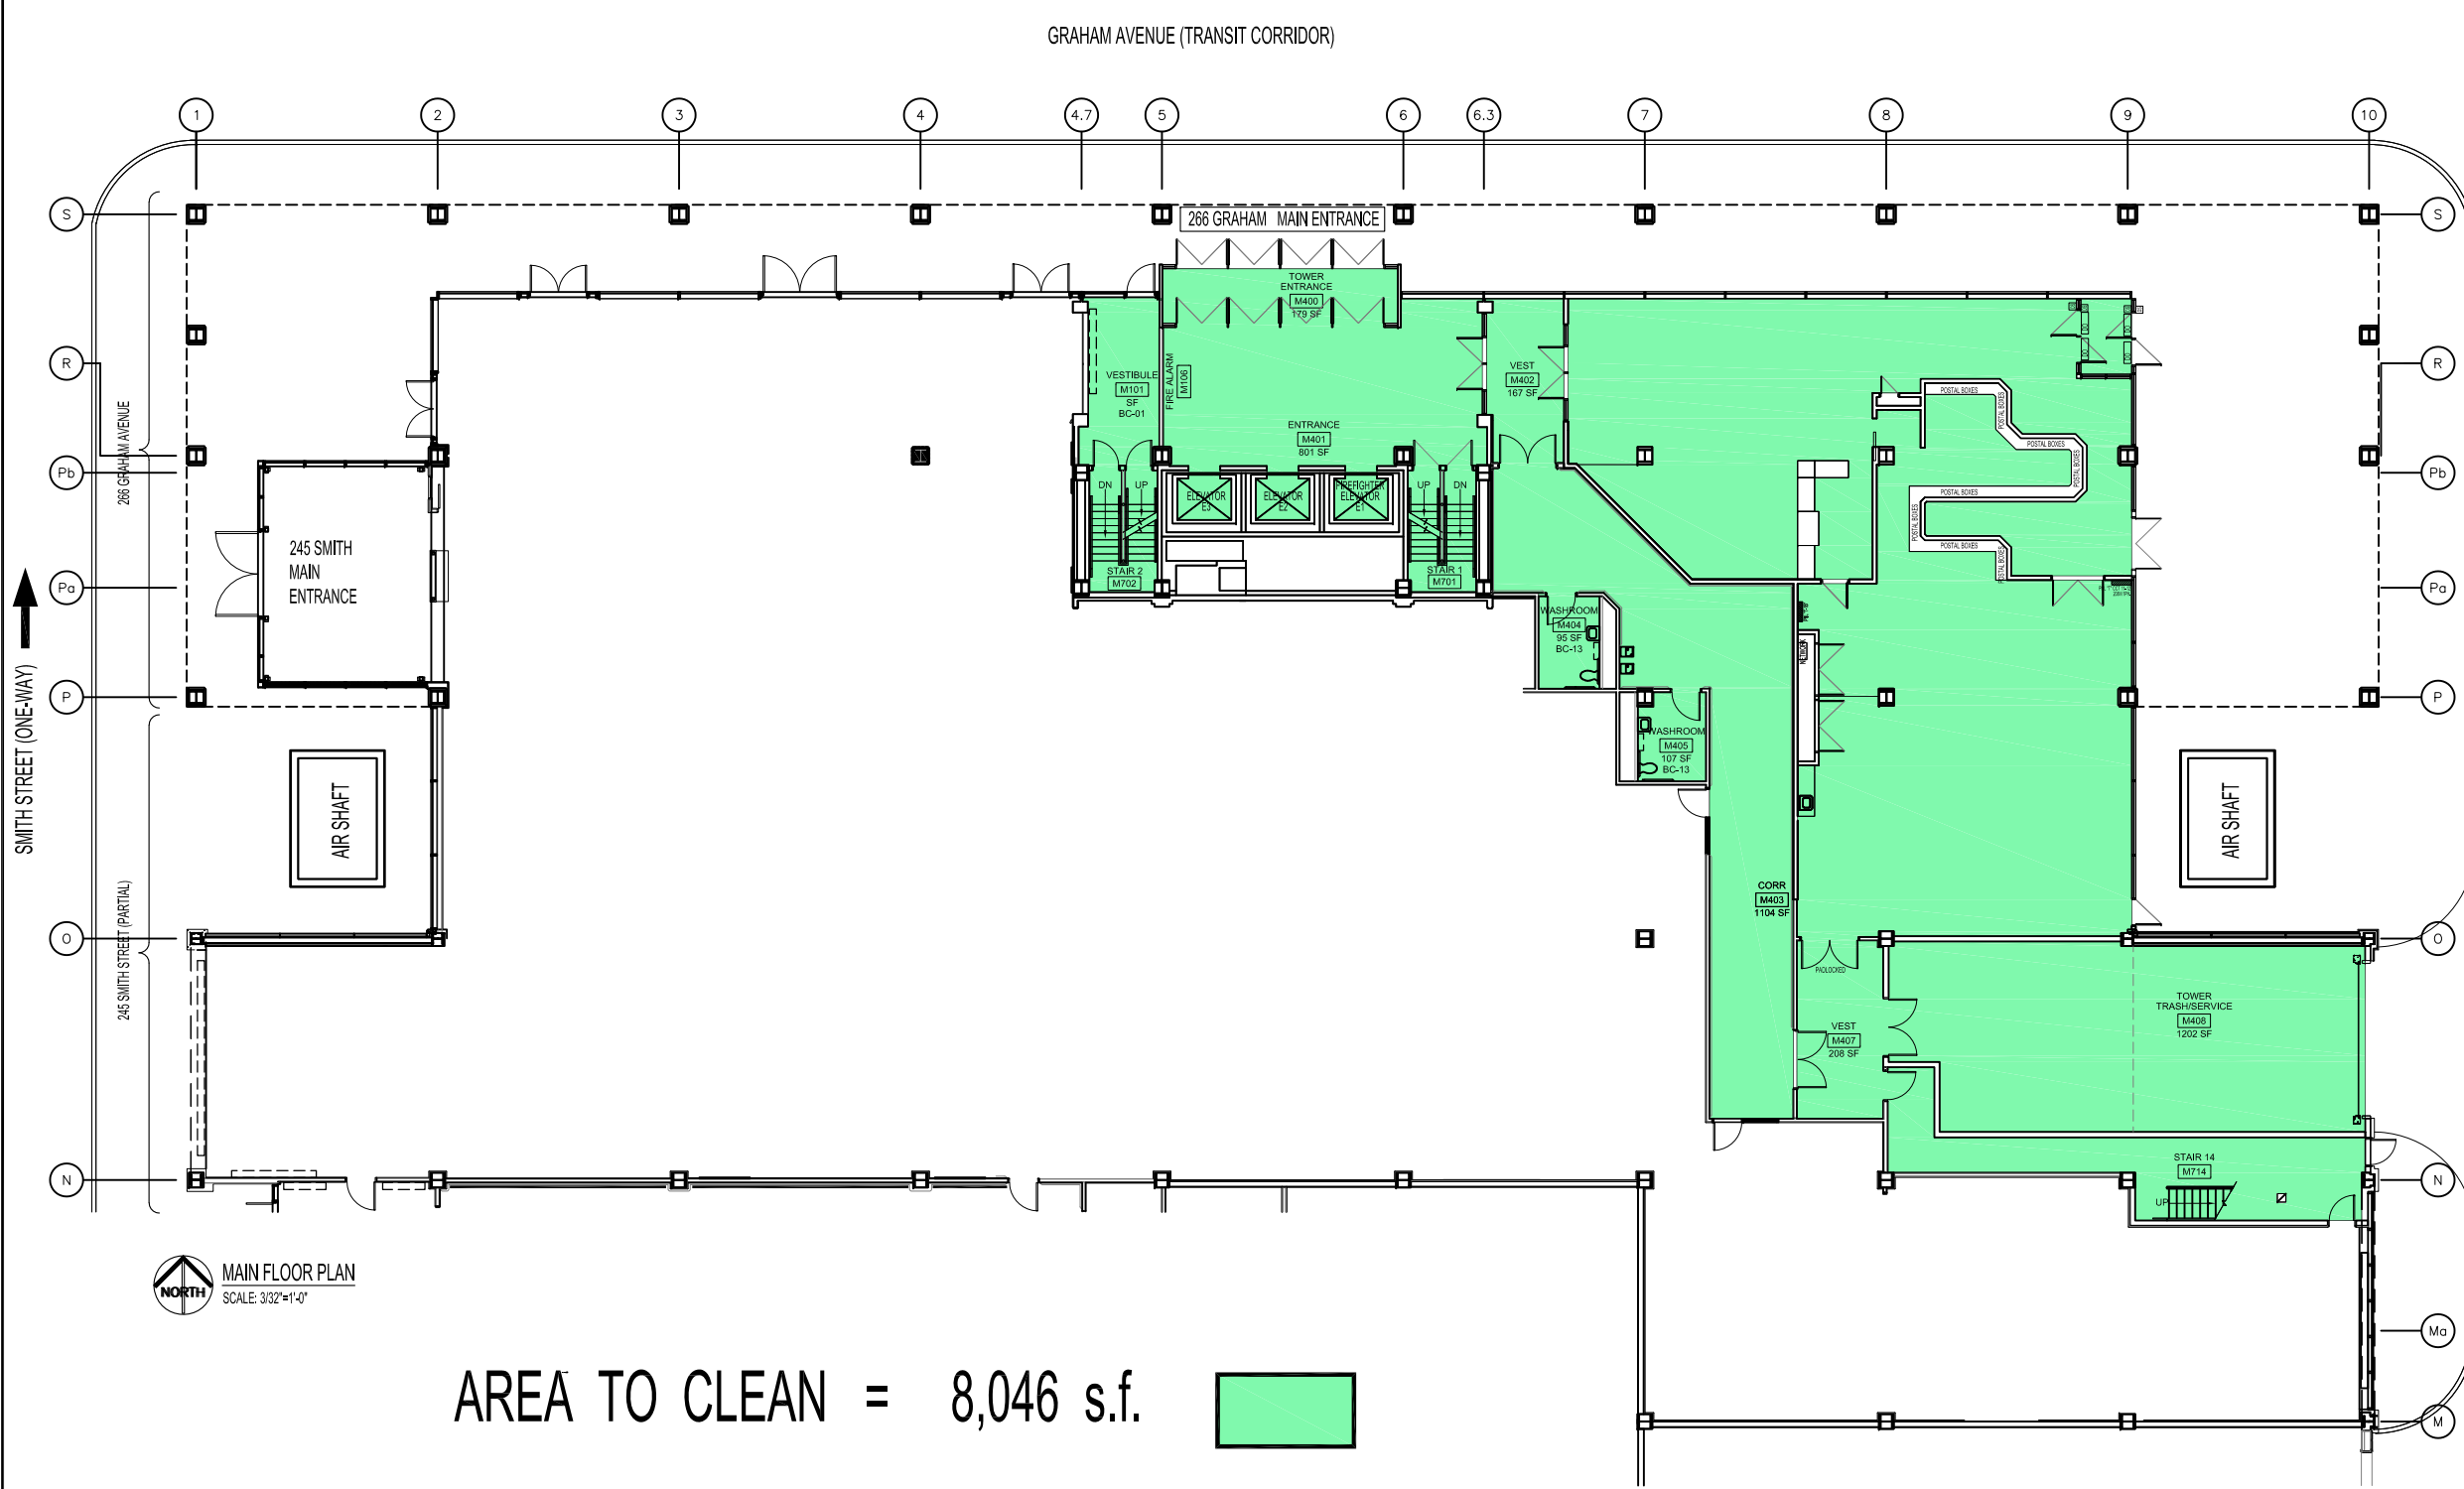

NORTH
 MAIN FLOOR PLAN
 SCALE: 3/32"=1'-0"

AREA TO CLEAN = 8,046 s.f.

No.	REVISION/DESCRIPTION	BY	DATE

DTA/C/SFC			
DRAWN	CHECKED	DESIGNED	APPROVED
DATE: 2019.08.16	USER APPROVAL		

THE CITY OF WINNIPEG
 PLANNING, PROPERTY AND DEVELOPMENT DEPARTMENT
 MUNICIPAL ACCOMMODATIONS DIVISION
 3-65 GARRY STREET, R3C 4K4

PROJECT
 TOWER AND PARTIAL WINNIPEG POLICE SERVICES HEADQUARTERS
 266 GRAHAM AVENUE AND 245 SMITH STREET (PARTIAL)

SHEET TITLE
 PARTIAL MAIN FLOOR PLAN
 AREAS TO CLEAN

ITEM No.2B
 RFP # 491-2023

SCALE: AS SHOWN	PROJECT No:	SHEET No:
		A2