


FILE NAME: 0266GM06_A7_R0.dwg
 DATE: 2019.08.19
 SHEET TITLE: PARTIAL SIXTH FLOOR PLAN AREAS TO CLEAN
 PROJECT No: 266 GRAHAM AVENUE


NOTES:

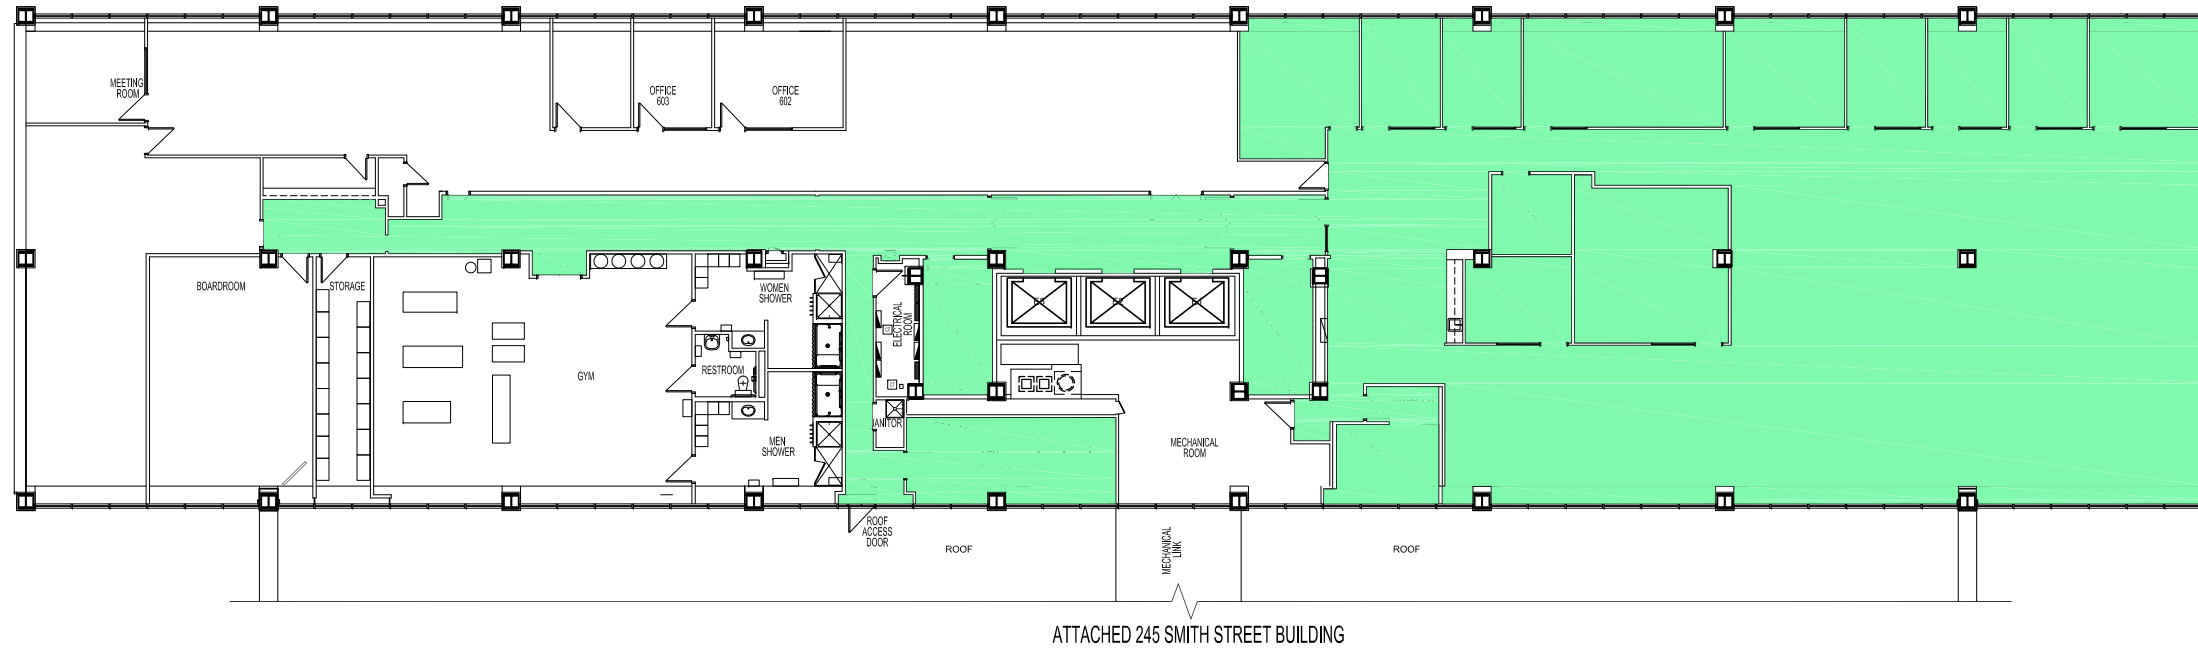

SIXTH FLOOR PLAN
 SCALE: 3/32"=1'-0"

266 Graham Ave.
 Sixth Floor Office Tower

Areas to Clean = 7,501 s.f.

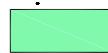

No.	REVISION/DESCRIPTION	BY	DATE
SEAL			

DRAWN	CHECKED	DESIGNED	APPROVED
JWR/DAT/CSFC			
DATE	USER		
2019.08.19			

THE CITY OF WINNIPEG
 PLANNING, PROPERTY AND
 DEVELOPMENT DEPARTMENT
 MUNICIPAL ACCOMMODATIONS DIVISION
 3-65 GARRY STREET, R3C 4K4

PROJECT
 TOWER

266 GRAHAM AVENUE

SHEET TITLE
 PARTIAL SIXTH FLOOR PLAN
 AREAS TO CLEAN

ITEM No.2G
 RFP # 491-2023

SCALE	PROJECT No:	SHEET No:
AS SHOWN		A7