


NOTES:

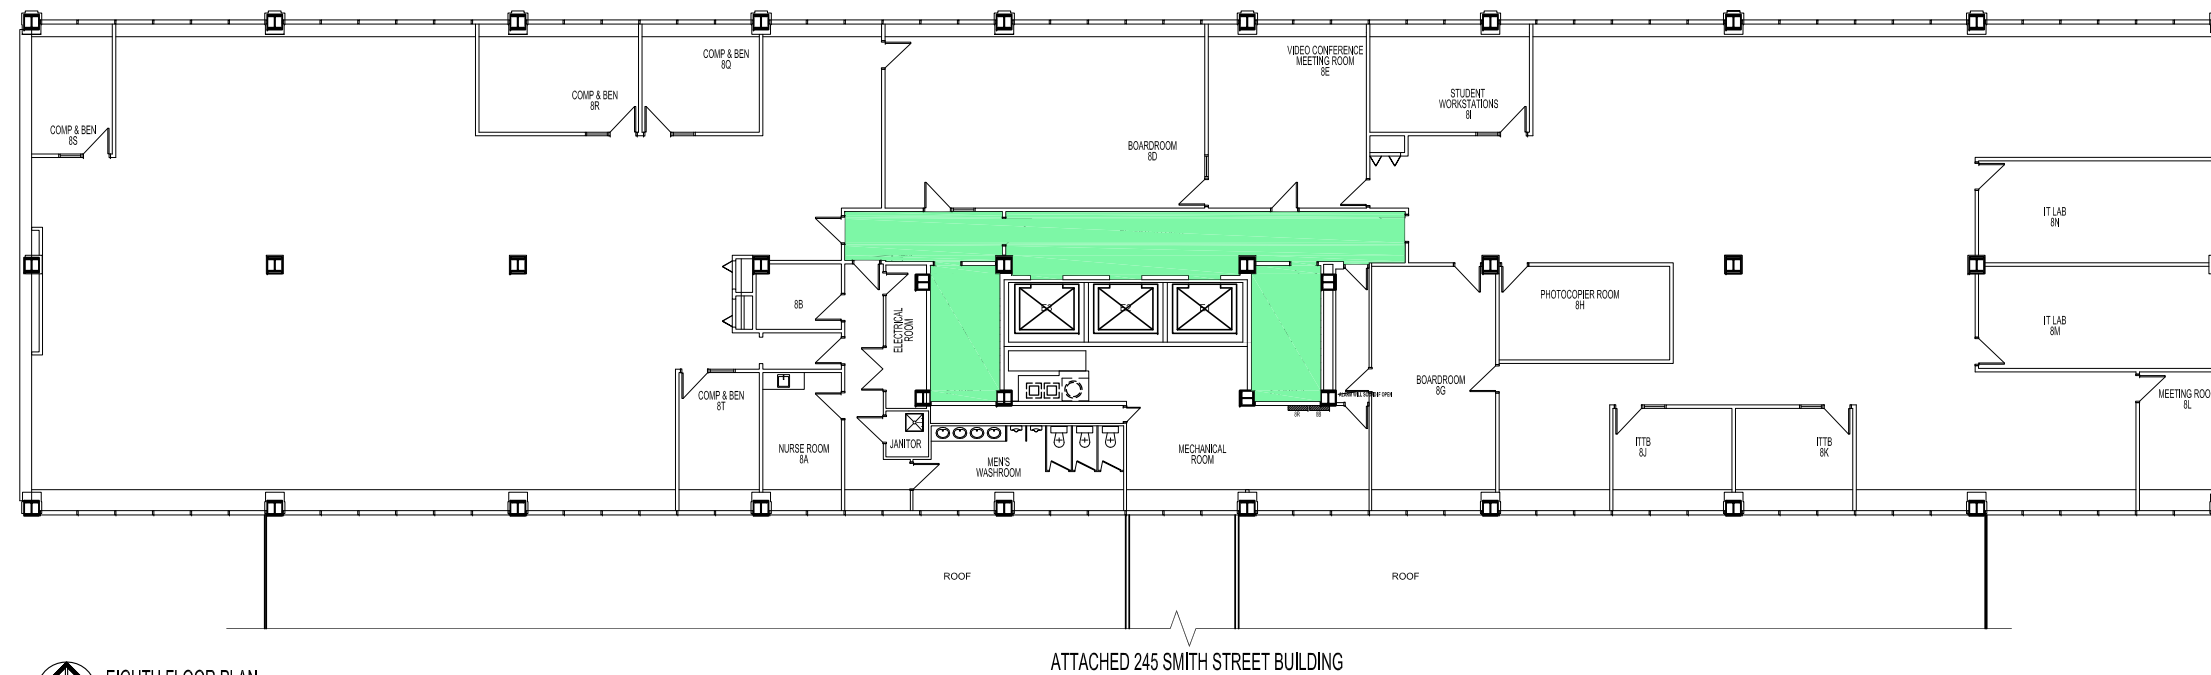


 EIGHTH FLOOR PLAN
SCALE: 3/32"=1'-0"

266 Graham Ave.
Eighth Floor Office Tower
Areas to Clean = 690 s.f. 

No.	REVISION/DESCRIPTION	BY	DATE
SEAL			

DRAWN	CHECKED	DESIGNED	APPROVED
DATE 2019.08.21	USER		
	APPROVAL		

 THE CITY OF WINNIPEG
PLANNING, PROPERTY AND
DEVELOPMENT DEPARTMENT
MUNICIPAL ACCOMMODATIONS DIVISION
3-85 GARRY STREET, R3C 4K4

PROJECT
TOWER

266 GRAHAM AVENUE

SHEET TITLE
PARTIAL EIGHTH FLOOR PLAN
AREAS TO CLEAN
ITEM No.21
RFP # 491-2023

SCALE	PROJECT No:	SHEET No:
AS SHOWN		A9