

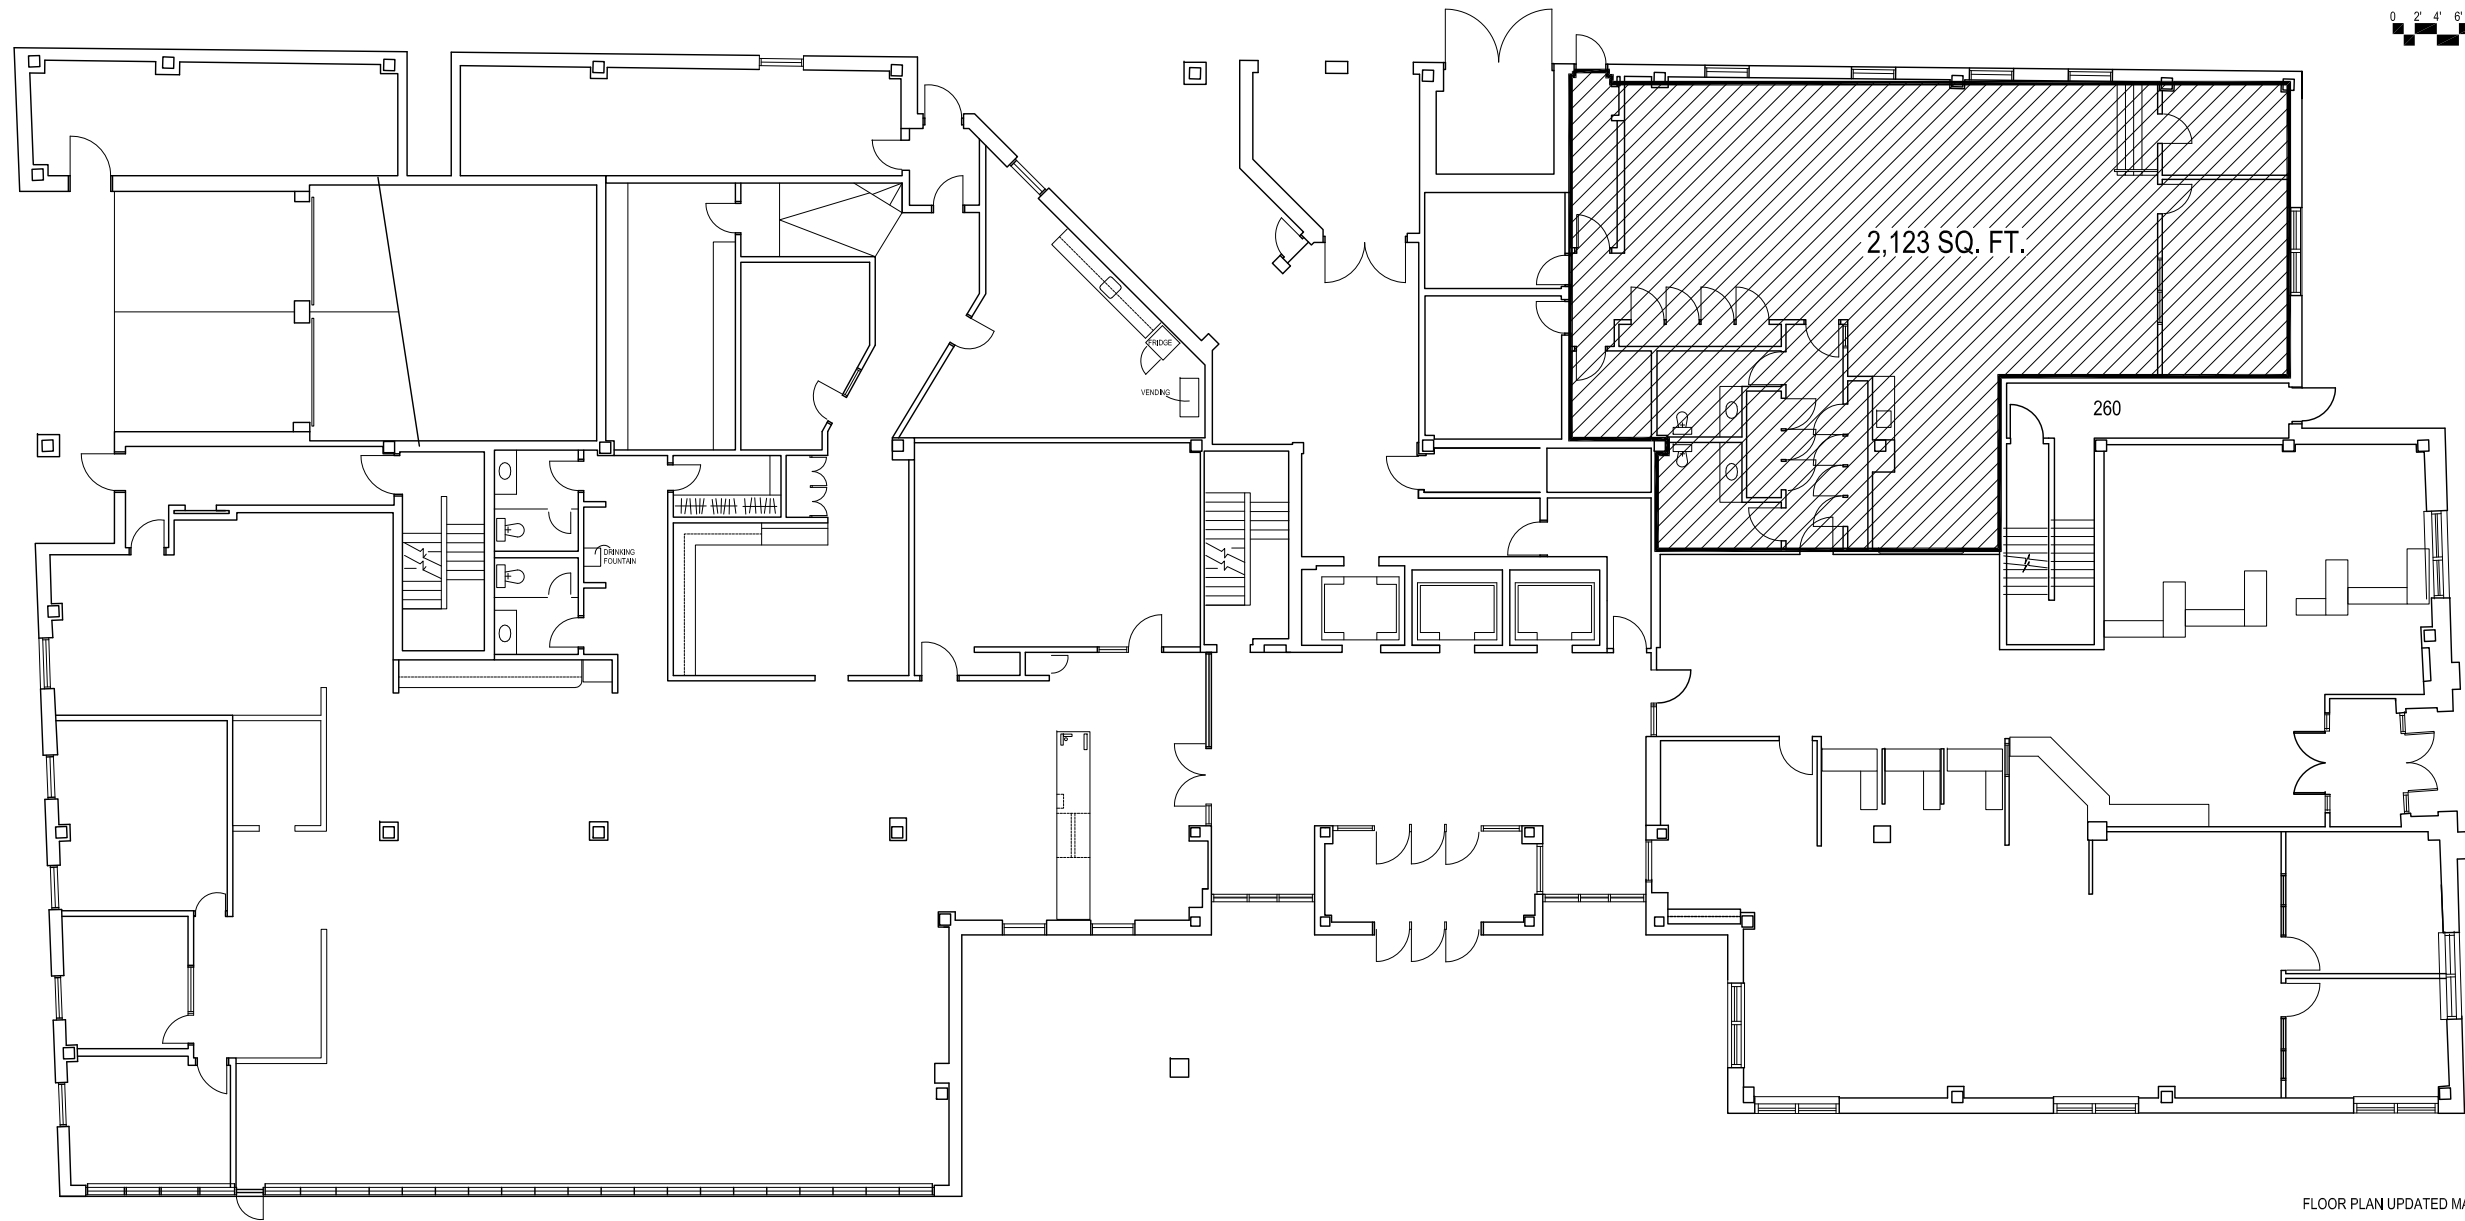


File Name: 0185KCG1.DWG
 Date:
 Sheet no.:
 Description: MAIN FLOOR PLAN
 Project No.:
 Address: 185 KING STREET

NOTES:

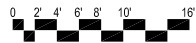

MAIN FLOOR PLAN
 NOT TO SCALE: FOR REFERENCE ONLY

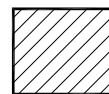

W.F.P.S. AREA TO BE CLEANED = 2,123 sq.ft.

FLOOR PLAN UPDATED MAR 2005

NO.	REVISION/DESCRIPTION	BY	DATE
SEALS			

DRAWN BY: JKR	CHECKED BY:	APPROVED:
DATE: 2023.07.04	USER APPROVAL:	



THE CITY OF WINNIPEG
 PLANNING, PROPERTY AND
 DEVELOPMENT DEPARTMENT
 3-65 GARRY STREET
 R3C 4K4

MANDARIN BUILDING
 185 KING STREET

SHEET TITLE

MAIN FLOOR PLAN
 ITEM NO. 1C
 RFP 492-2023

SCALE: NOT TO SCALE	PROJECT NO:	SHEET NO: A1
------------------------	-------------	-----------------