
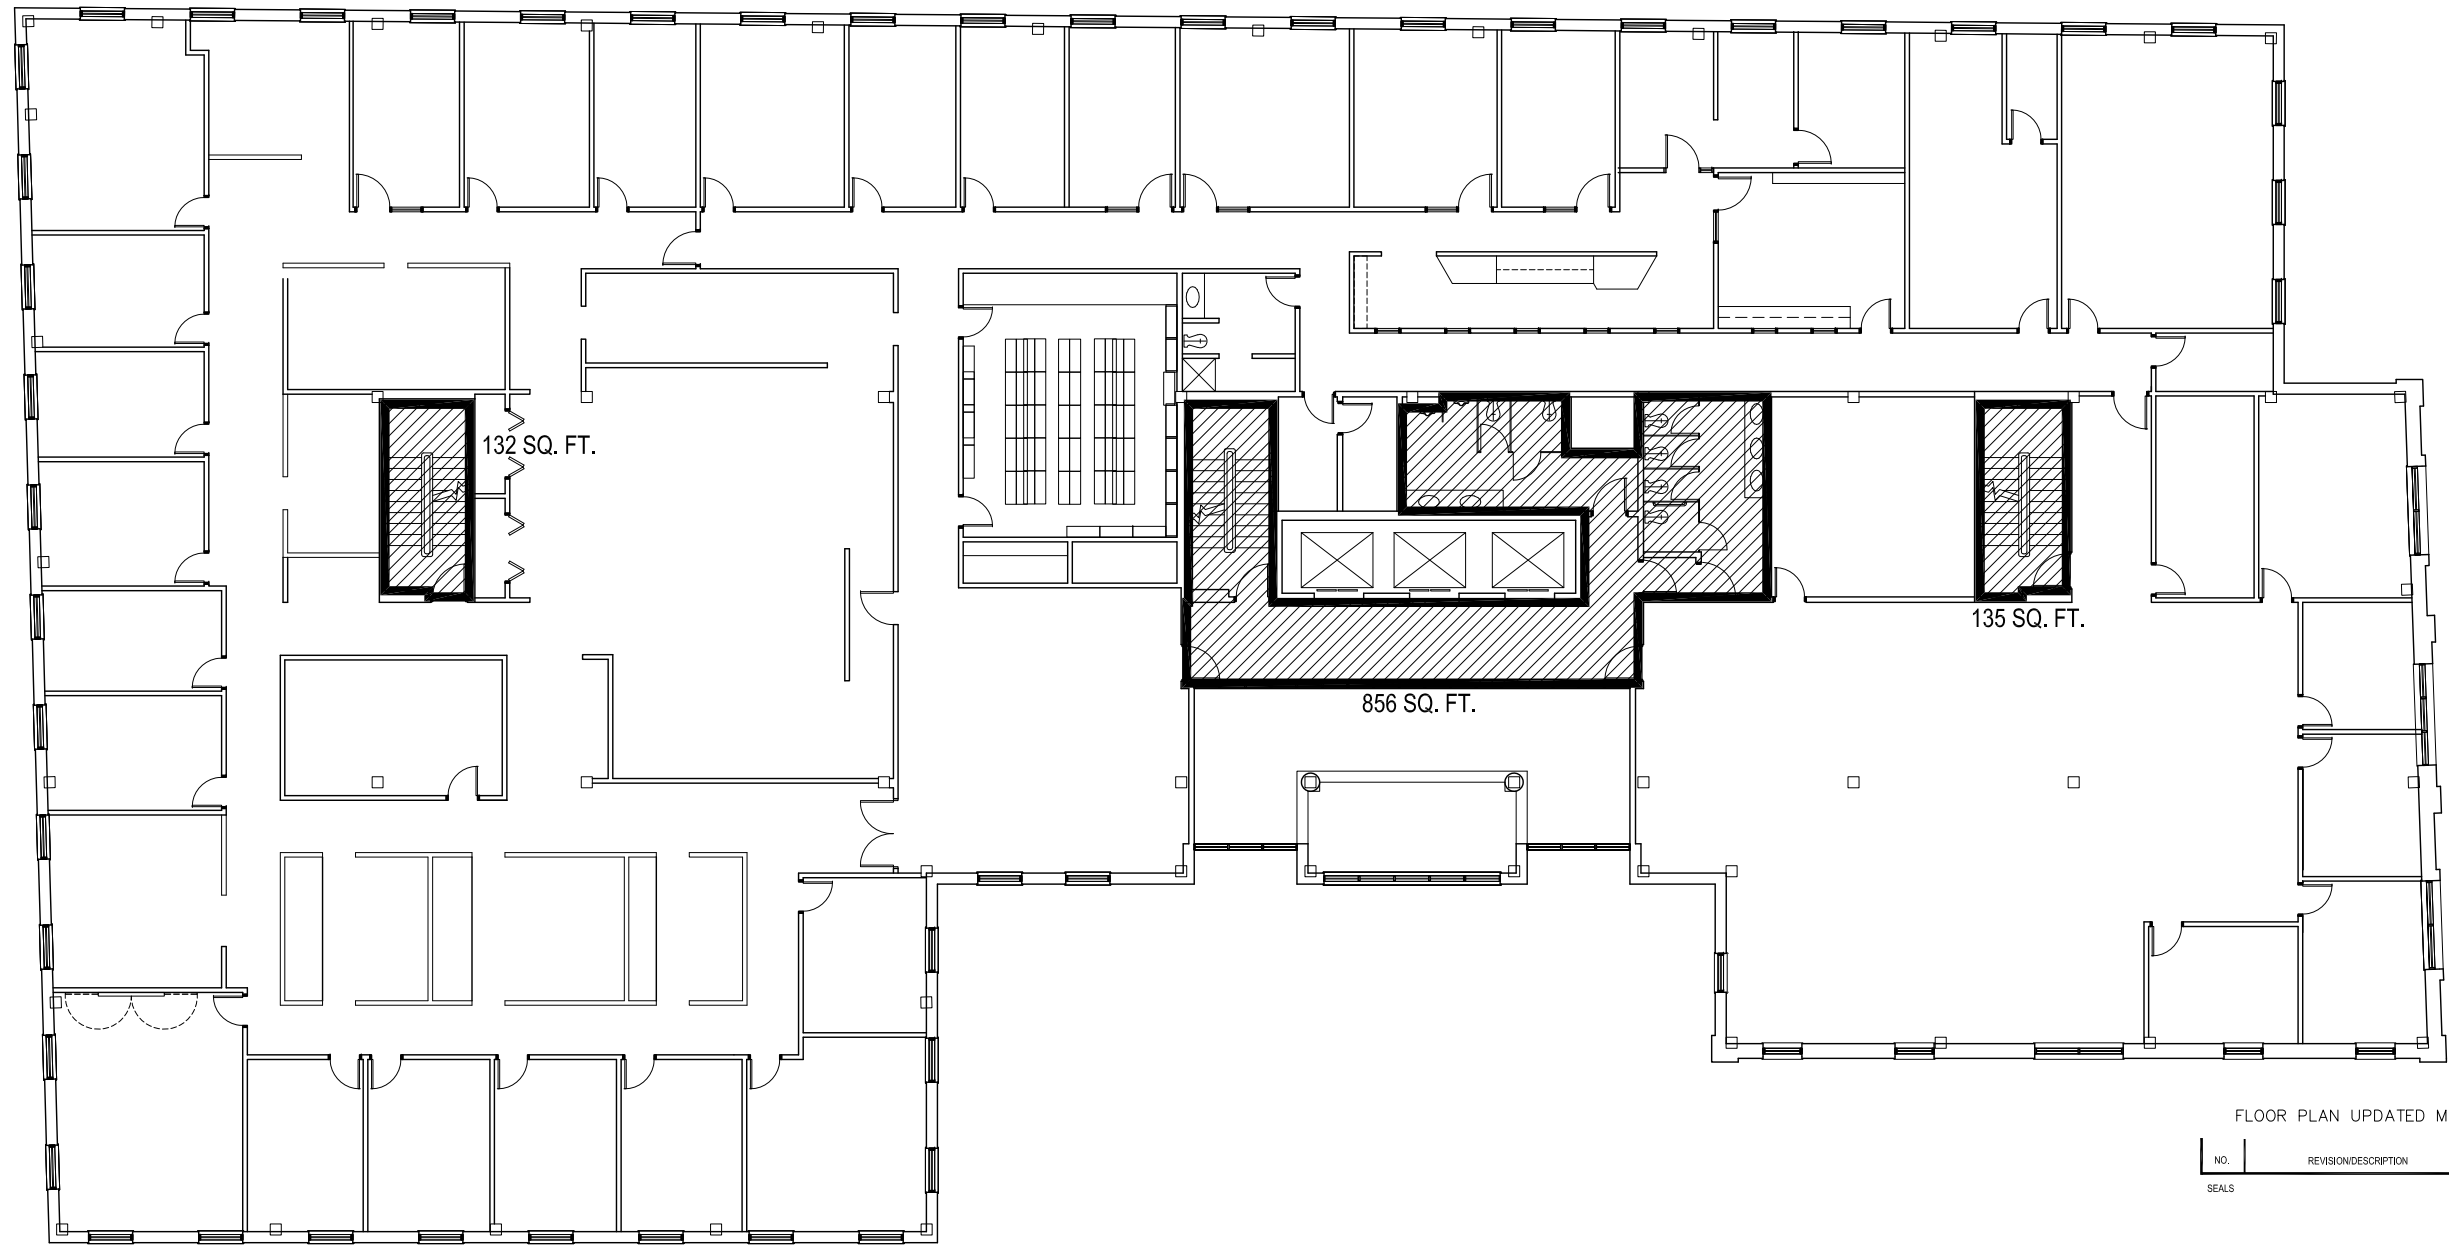


NOTES:

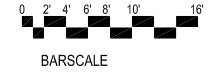

THIRD FLOOR PLAN  
NOT TO SCALE: FOR REFERENCE ONLY

 AREA TO BE CLEANED 1,123 Sq. Ft.

FLOOR PLAN UPDATED MAY 01

NO.	REVISION/DESCRIPTION	BY	DATE

DRAWN BY	CHECKED BY	APPROVED
JKR		

DATE 2023.07.04 USER APPROVAL

**Winnipeg** PROJECT

THE CITY OF WINNIPEG  
PLANNING, PROPERTY AND  
DEVELOPMENT DEPARTMENT  
3-65 GARRY STREET  
R3C 4K4

MANDARIN BUILDING  
185 KING STREET

SHEET TITLE

THIRD FLOOR PLAN

ITEM NO. 1E  
RFP 492-2023

SCALE	PROJECT NO	SHEET NO
NOT TO SCALE		A3