


Address 195 TECUMSEH STREET Project No. Description MEZZANINE FLOOR PLAN Date 2023.07.06 File Name 0195TECOM.dwg/A2

NOTES :

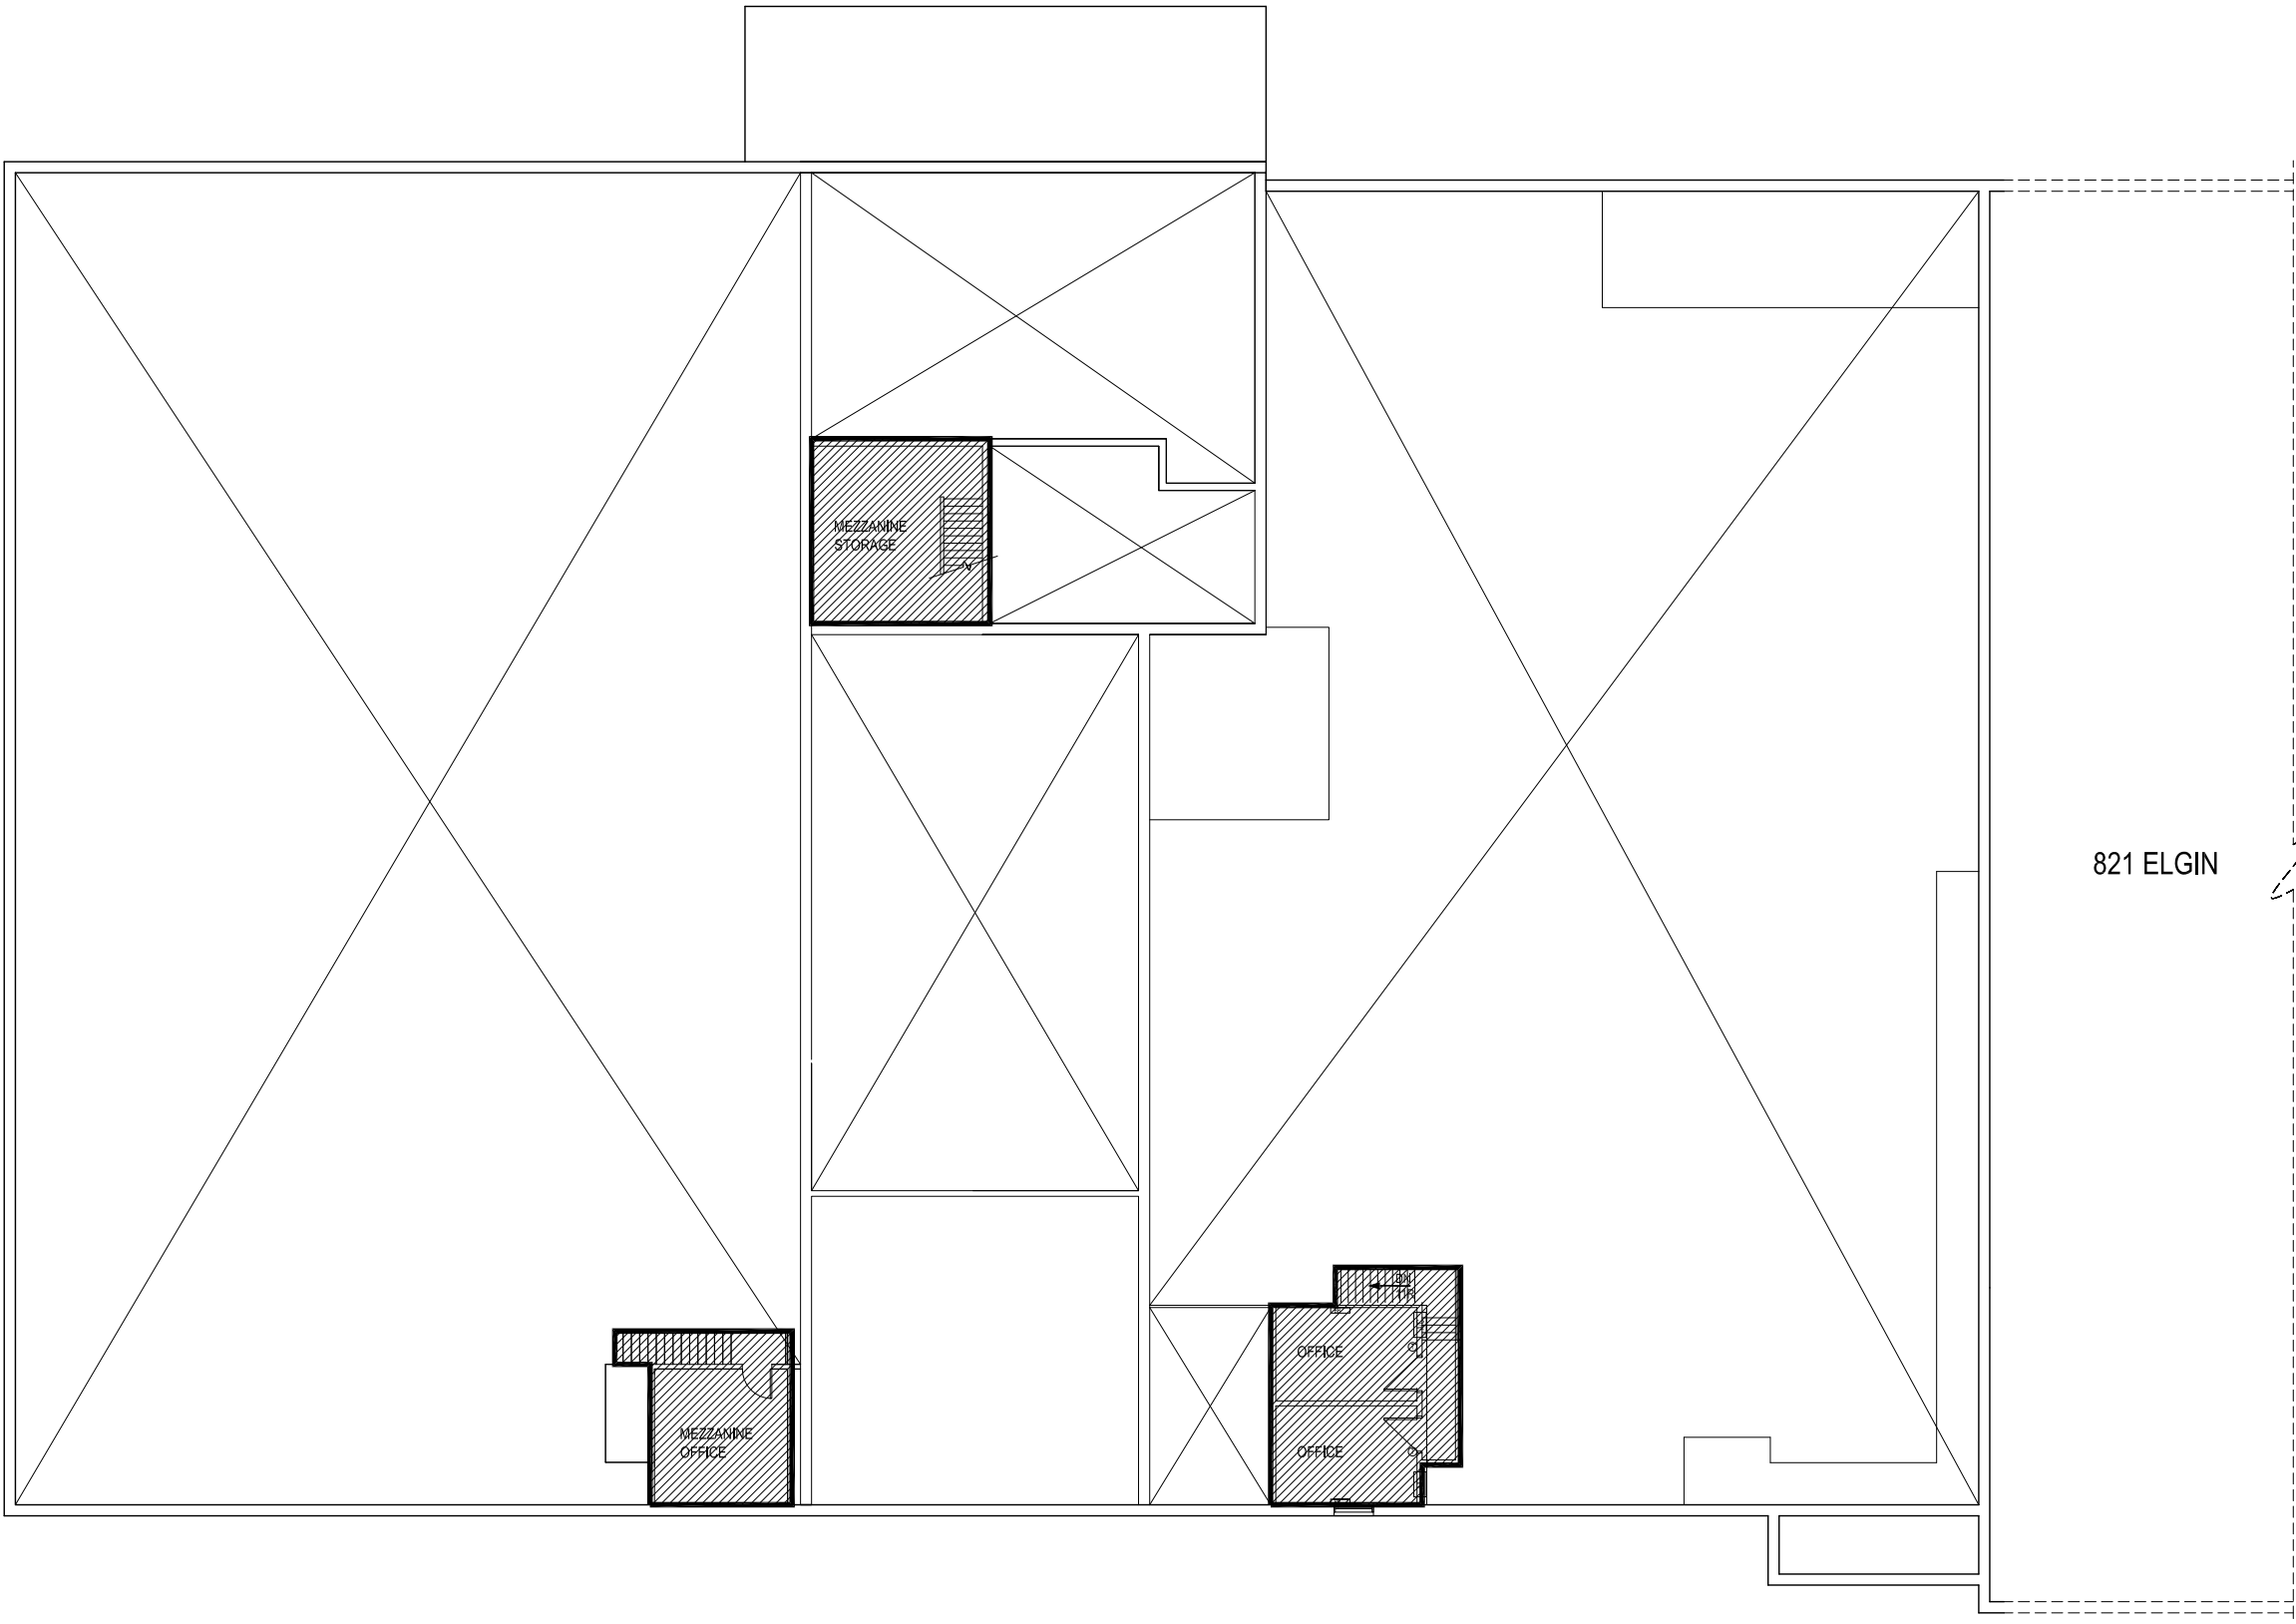


 MEZZANINE FLOOR PLAN
N.T.S.

 AREA TO CLEAN = 716 SQ. FT.

PLAN UPDATED OCT.20/04

NO.	REVISION/DESCRIPTION	BY	DATE
SEALS			

DRAWN BY JKR DATE 2023.07.06	CHECKED BY USER APPROVAL	APPROVED
------------------------------------	-----------------------------	----------

 CITY OF WINNIPEG
PLANNING, PROPERTY &
DEVELOPMENT DEPARTMENT
CIVIC ACCOMMODATIONS DIVISION
300 - 65 GARRY ST. R3C 4K4

PROJECT
OPERATIONS
REPAIR FACILITY
195 TECUMSEH STREET

SHEET TITLE
MEZZANINE FLOOR PLAN

ITEM NO. 5A
RFP 492-2023

SCALE N.T.S.	PROJECT NO.	SHEET NO. A2
-----------------	-------------	-----------------