


NOTES:

☐ AREA TO BE CLEANED 5,754 SQ. FT.

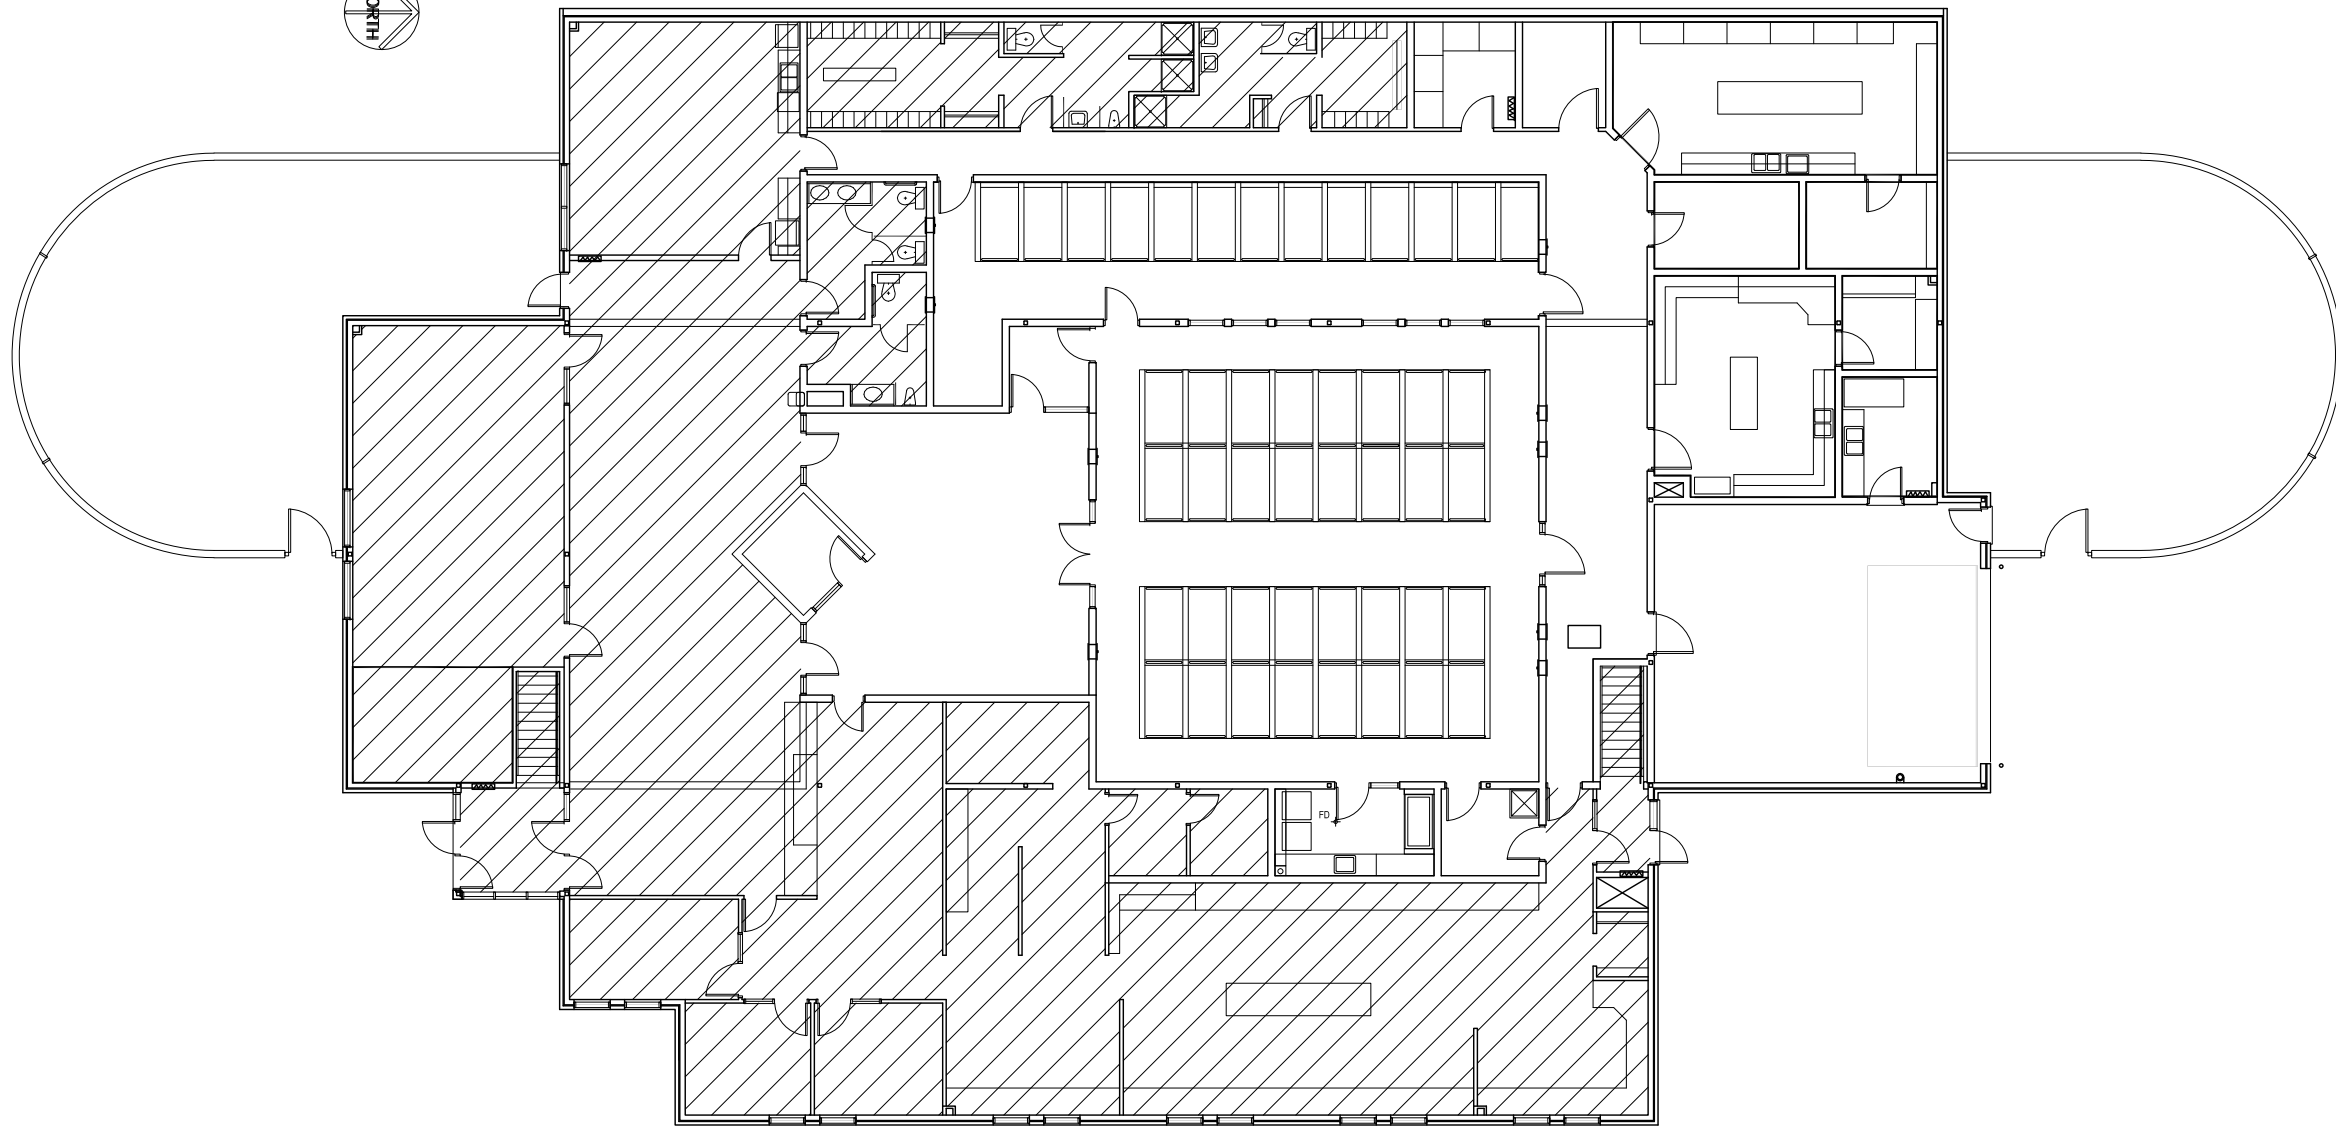


MAIN FLOOR PLAN  
ANIMAL SERVICES BUILDING  
1057 LOGAN AVENUE

FLOOR PLAN UPDATED MAR 98

NO.	REVISION/DESCRIPTION	BY	DATE
SEALS			

DRAWN BY	TC	CHECKED BY	APPROVED
DATE	2010.10.20	USER APPROVAL	


 THE CITY OF WINNIPEG  
 PLANNING, PROPERTY AND  
 DEVELOPMENT DEPARTMENT  
 3-85 GARRY STREET  
 R3C 4K4  
 ANIMAL SERVICES BLDG  
 1057 LOGAN

SHEET TITLE  
MAIN FLOOR PLAN

ITEM No.6A  
RFP # 493-2023

SCALE	BID OPP. NO.	SHEET NO.
NOT TO SCALE		A1

File Name  
 Date 2010  
 Sheet no.  
 Description ANIMAL SERV. BLDG. MAIN FLR  
 Project No.  
 Address 1057 LOGAN AVENUE